



This drawing is the copyright and remains the property of Charrette Architecture Ltd and must not be reproduced in whole or in part without their written permission.
 Refer to printed dimensions. All dimensions are to be checked by using site measurements and discrepancies reported to the designers.
 This drawing must be read in conjunction with all other Consultants and Subcontractors drawings, together with any written specifications and relevant contract documents

Site Section 1 Existing
 Scale 1 : 100

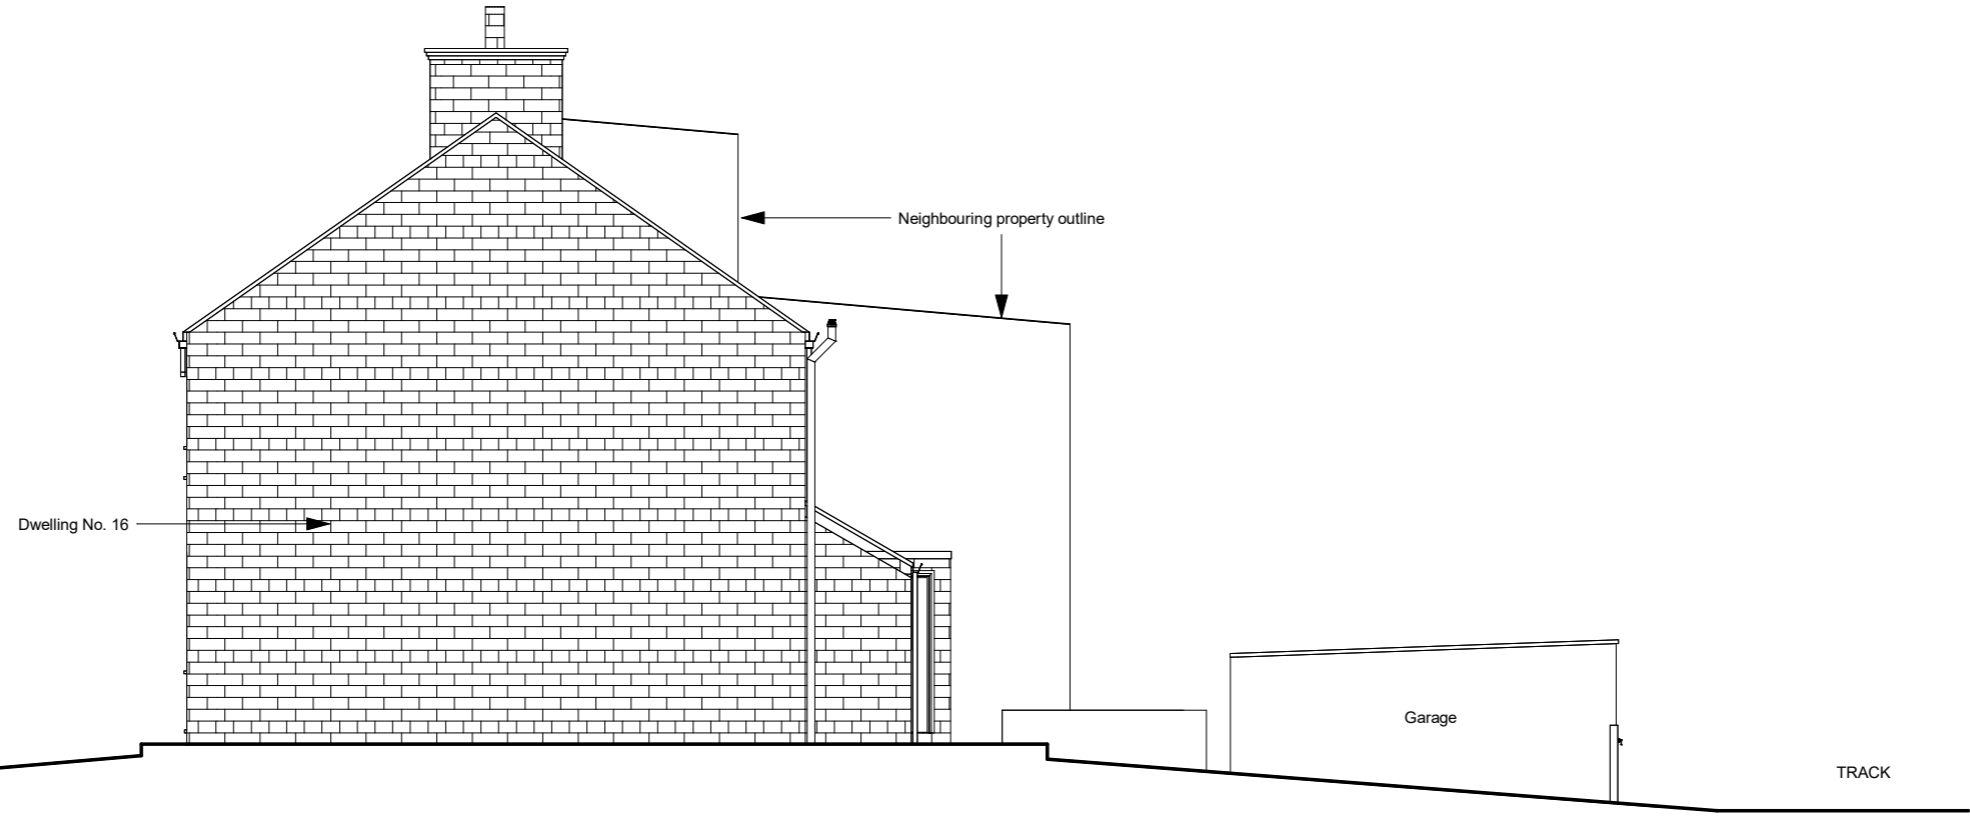

Site Section 2 Proposed
 Scale 1 : 100

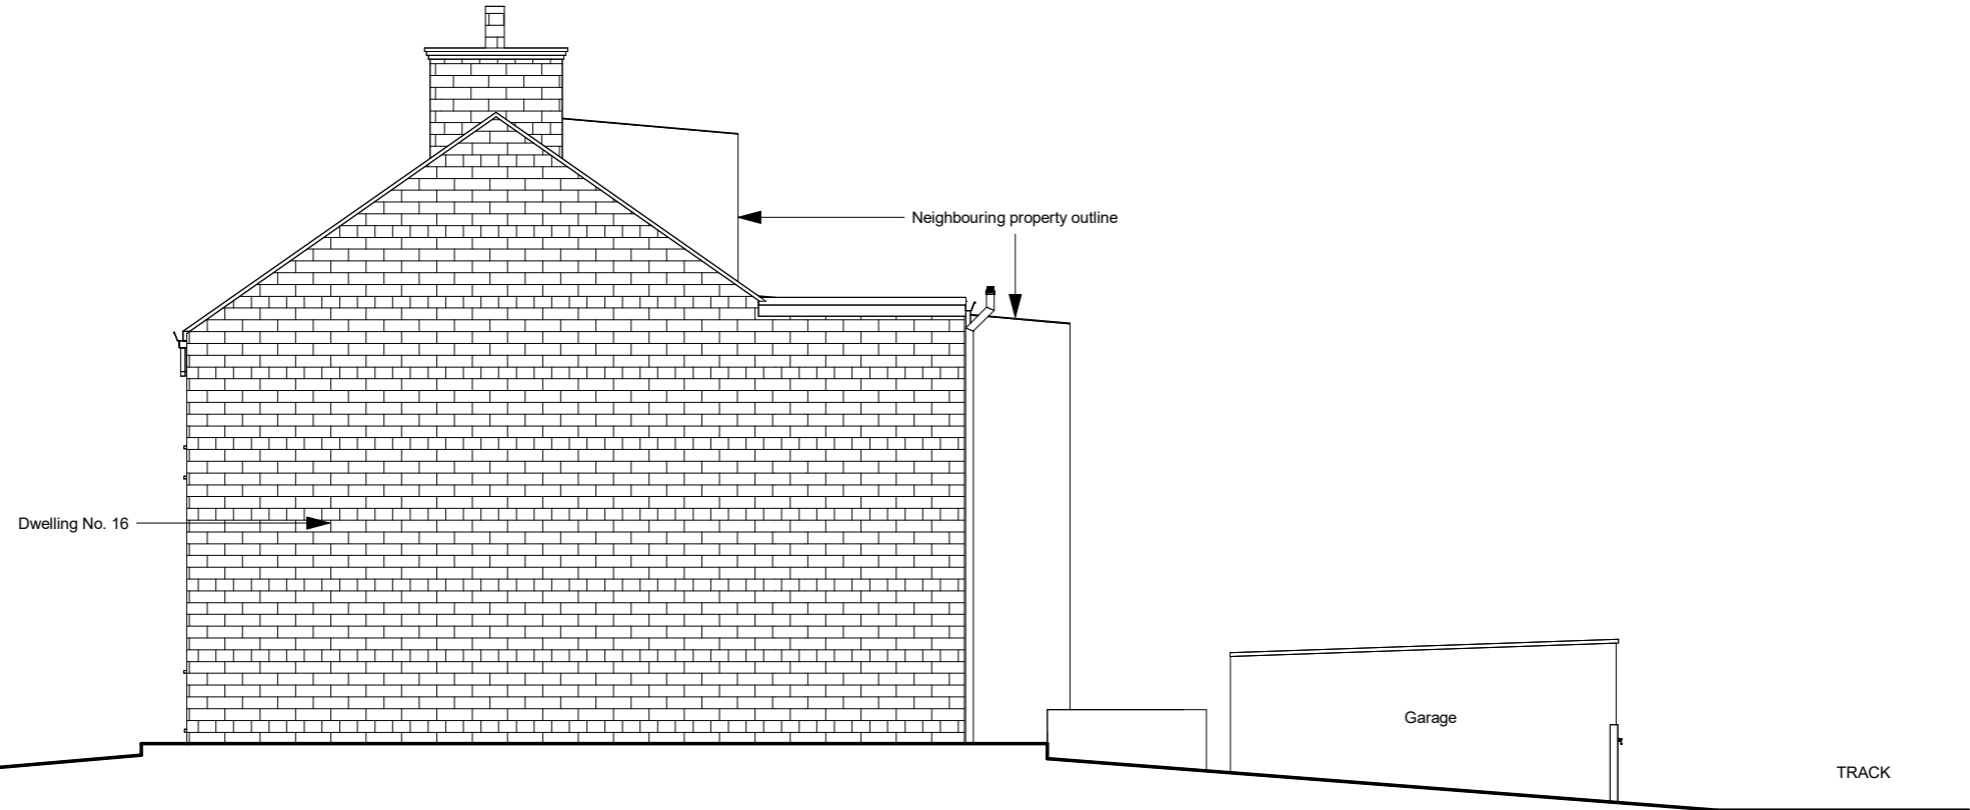

1:100 SCALE BAR

Charrette Architecture Ltd

Charrette Architecture Ltd
 Emley Huddersfield
 West Yorkshire HD8 9RU
 Mobile: 07801 816598
 Email: dale@charrettearchitecture.co.uk
 Web: www.charrettearchitecture.co.uk

Project 16 Beaumont Street
 Emley
 Huddersfield
 HD8 9RN
 Date 23/02/26 Scale 1 : 100

Client Josh Fletcher
 Title Site Sections
 Sheet Size A3 Drawn DRJ

REV	DESCRIPTION	BY	DATE
A	Planning Issue	DRJ	19.03.26
Issue Planning			
Project Ref.	Drawing No.	Revision	
130	P08	A	