




This drawing is the copyright and remains the property of Charrette Architecture Ltd and must not be reproduced in whole or in part without their written permission.  
 Refer to printed dimensions. All dimensions are to be checked by using site measurements and discrepancies reported to the designers.  
 This drawing must be read in conjunction with all other Consultants and Subcontractors drawings, together with any written specifications and relevant contract documents

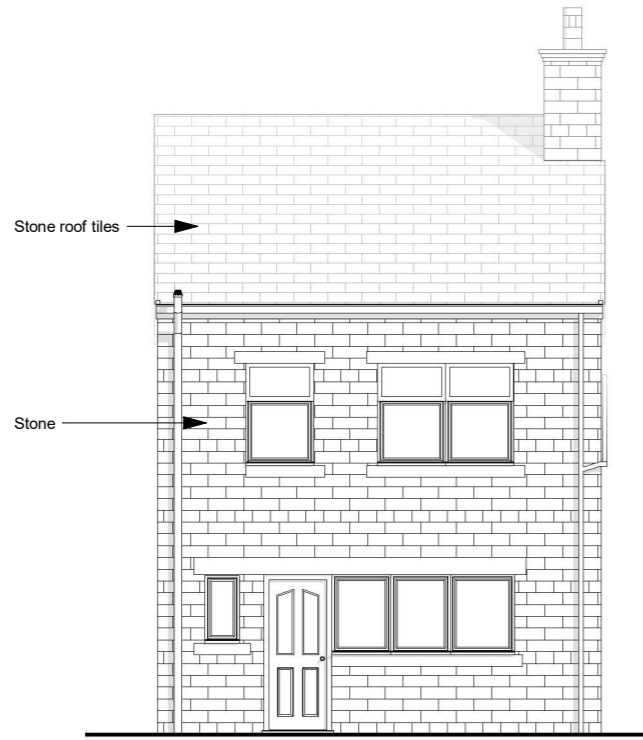


North  
Elevation  
Proposed  
Scale 1 : 100

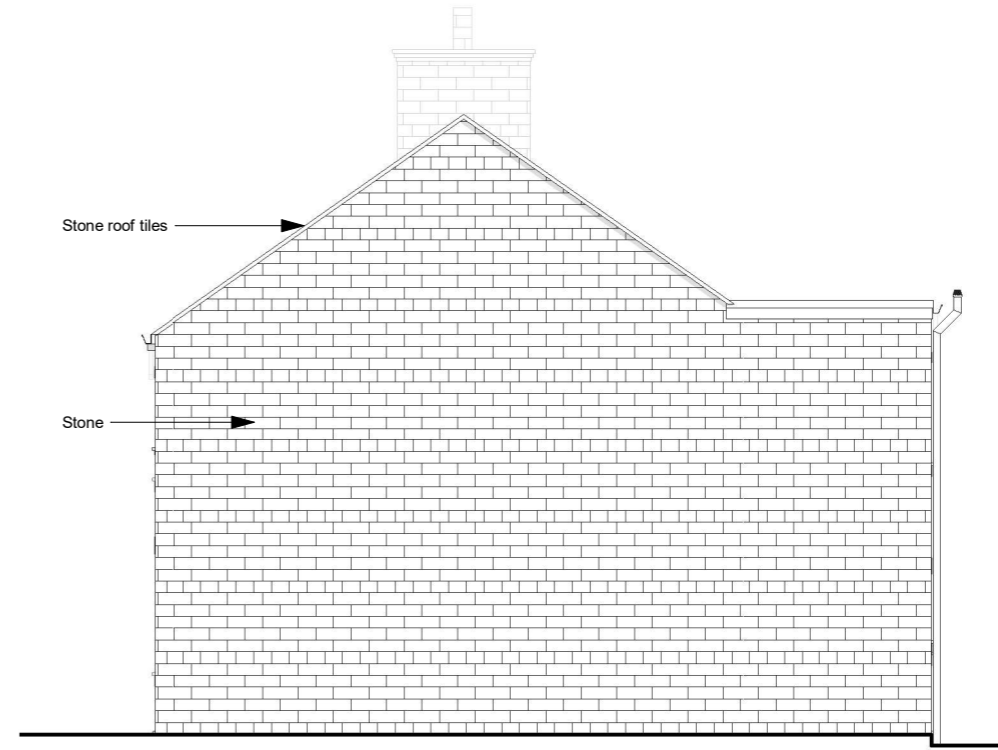


East  
Elevation  
Proposed  
Scale 1 : 100

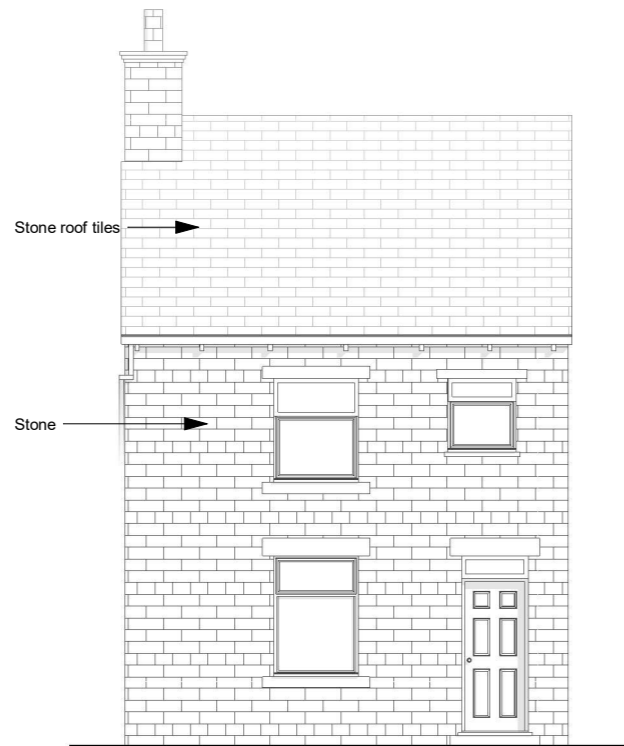

South  
Elevation  
Proposed  
Scale 1 : 100

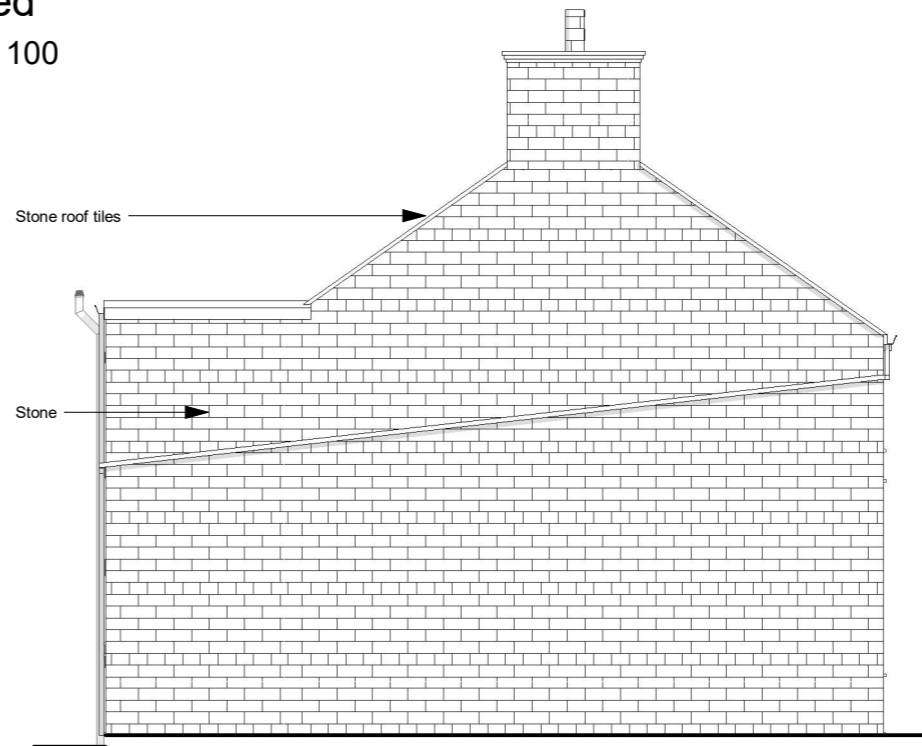

West  
Elevation  
Proposed  
Scale 1 : 100

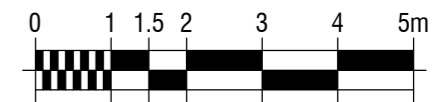

1:100 SCALE BAR

# Charrette Architecture Ltd

Charrette Architecture Ltd  
 Emley Huddersfield  
 West Yorkshire HD8 9RU  
 Mobile: 07801 816598  
 Email: dale@charrettearchitecture.co.uk  
 Web: www.charrettearchitecture.co.uk

Project 16 Beaumont Street  
 Emley  
 Huddersfield  
 HD8 9RN  
 Date 23/02/26 Scale 1 : 100

Client Josh Fletcher  
 Title Elevations Proposed  
 Sheet Size A3 Drawn DRJ

REV	DESCRIPTION	BY	DATE
A	Planning Issue	DRJ	19.03.26
Issue Planning			
Project Ref.	Drawing No.	Revision	
130	P06	A	