




This drawing is the copyright and remains the property of Charrette Architecture Ltd and must not be reproduced in whole or in part without their written permission.  
 Refer to printed dimensions. All dimensions are to be checked by using site measurements and discrepancies reported to the designers.  
 This drawing must be read in conjunction with all other Consultants and Subcontractors drawings, together with any written specifications and relevant contract documents

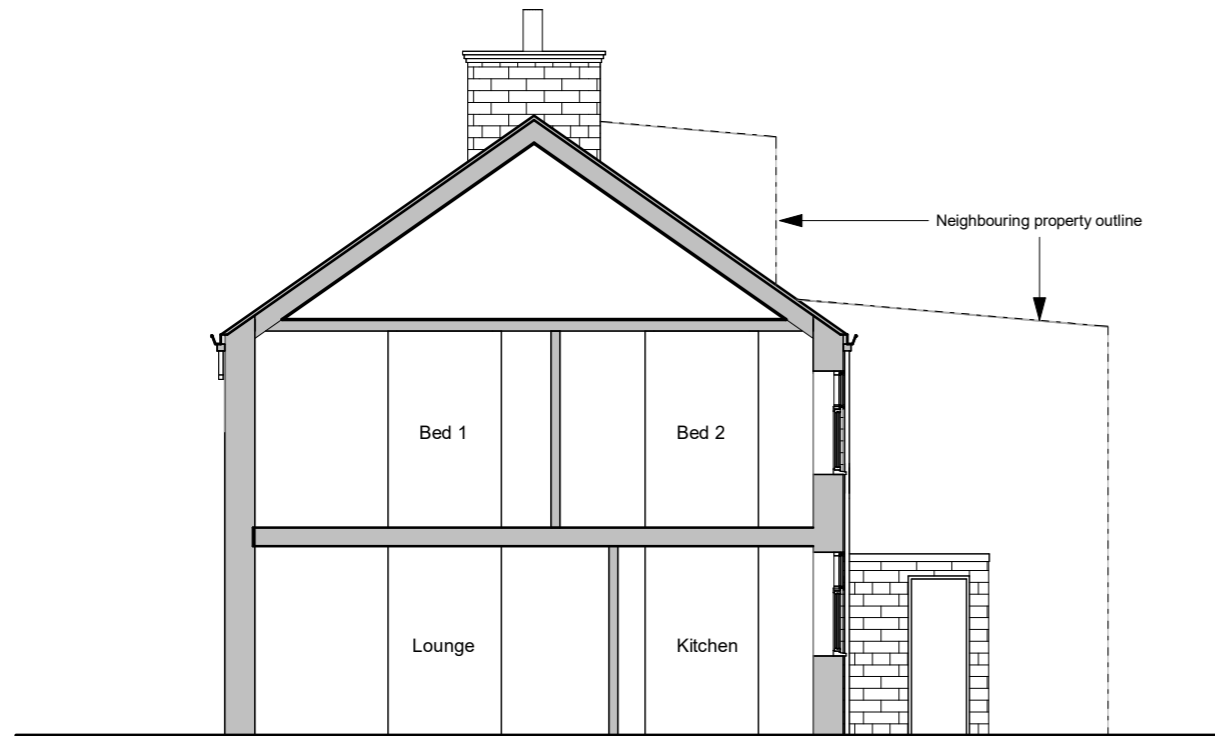

Section 1  
Existing  
Scale 1 : 100

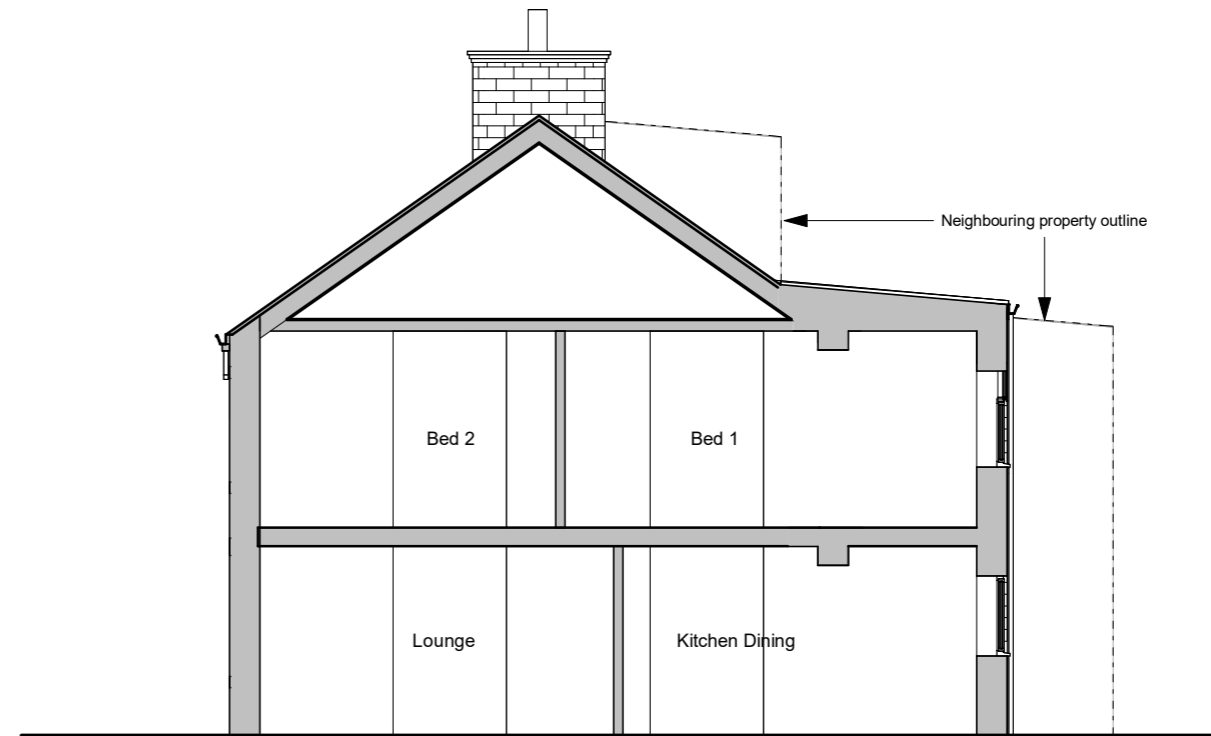

Section 2  
Proposed  
Scale 1 : 100

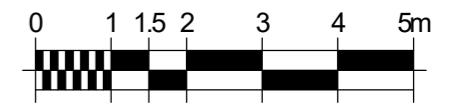

1:100 SCALE BAR

**Charrette Architecture Ltd**

Charrette Architecture Ltd  
 Emley Huddersfield  
 West Yorkshire HD8 9RU  
 Mobile: 07801 816598  
 Email: dale@charrettearchitecture.co.uk  
 Web: www.charrettearchitecture.co.uk

Project 16 Beaumont Street  
 Emley  
 Huddersfield  
 HD8 9RN

Client Josh Fletcher

Title House Sections

Date 23/02/26 Scale 1 : 100

Sheet Size A3

Drawn DRJ

B	Roof amended	DRJ	03.06.26
A	Planning Issue	DRJ	19.03.26
RE	DESCRIPTION	BY	DATE
Issue <b>Planning</b>			
Project Ref.	Drawing No.	Revision	
130	P07	B	