
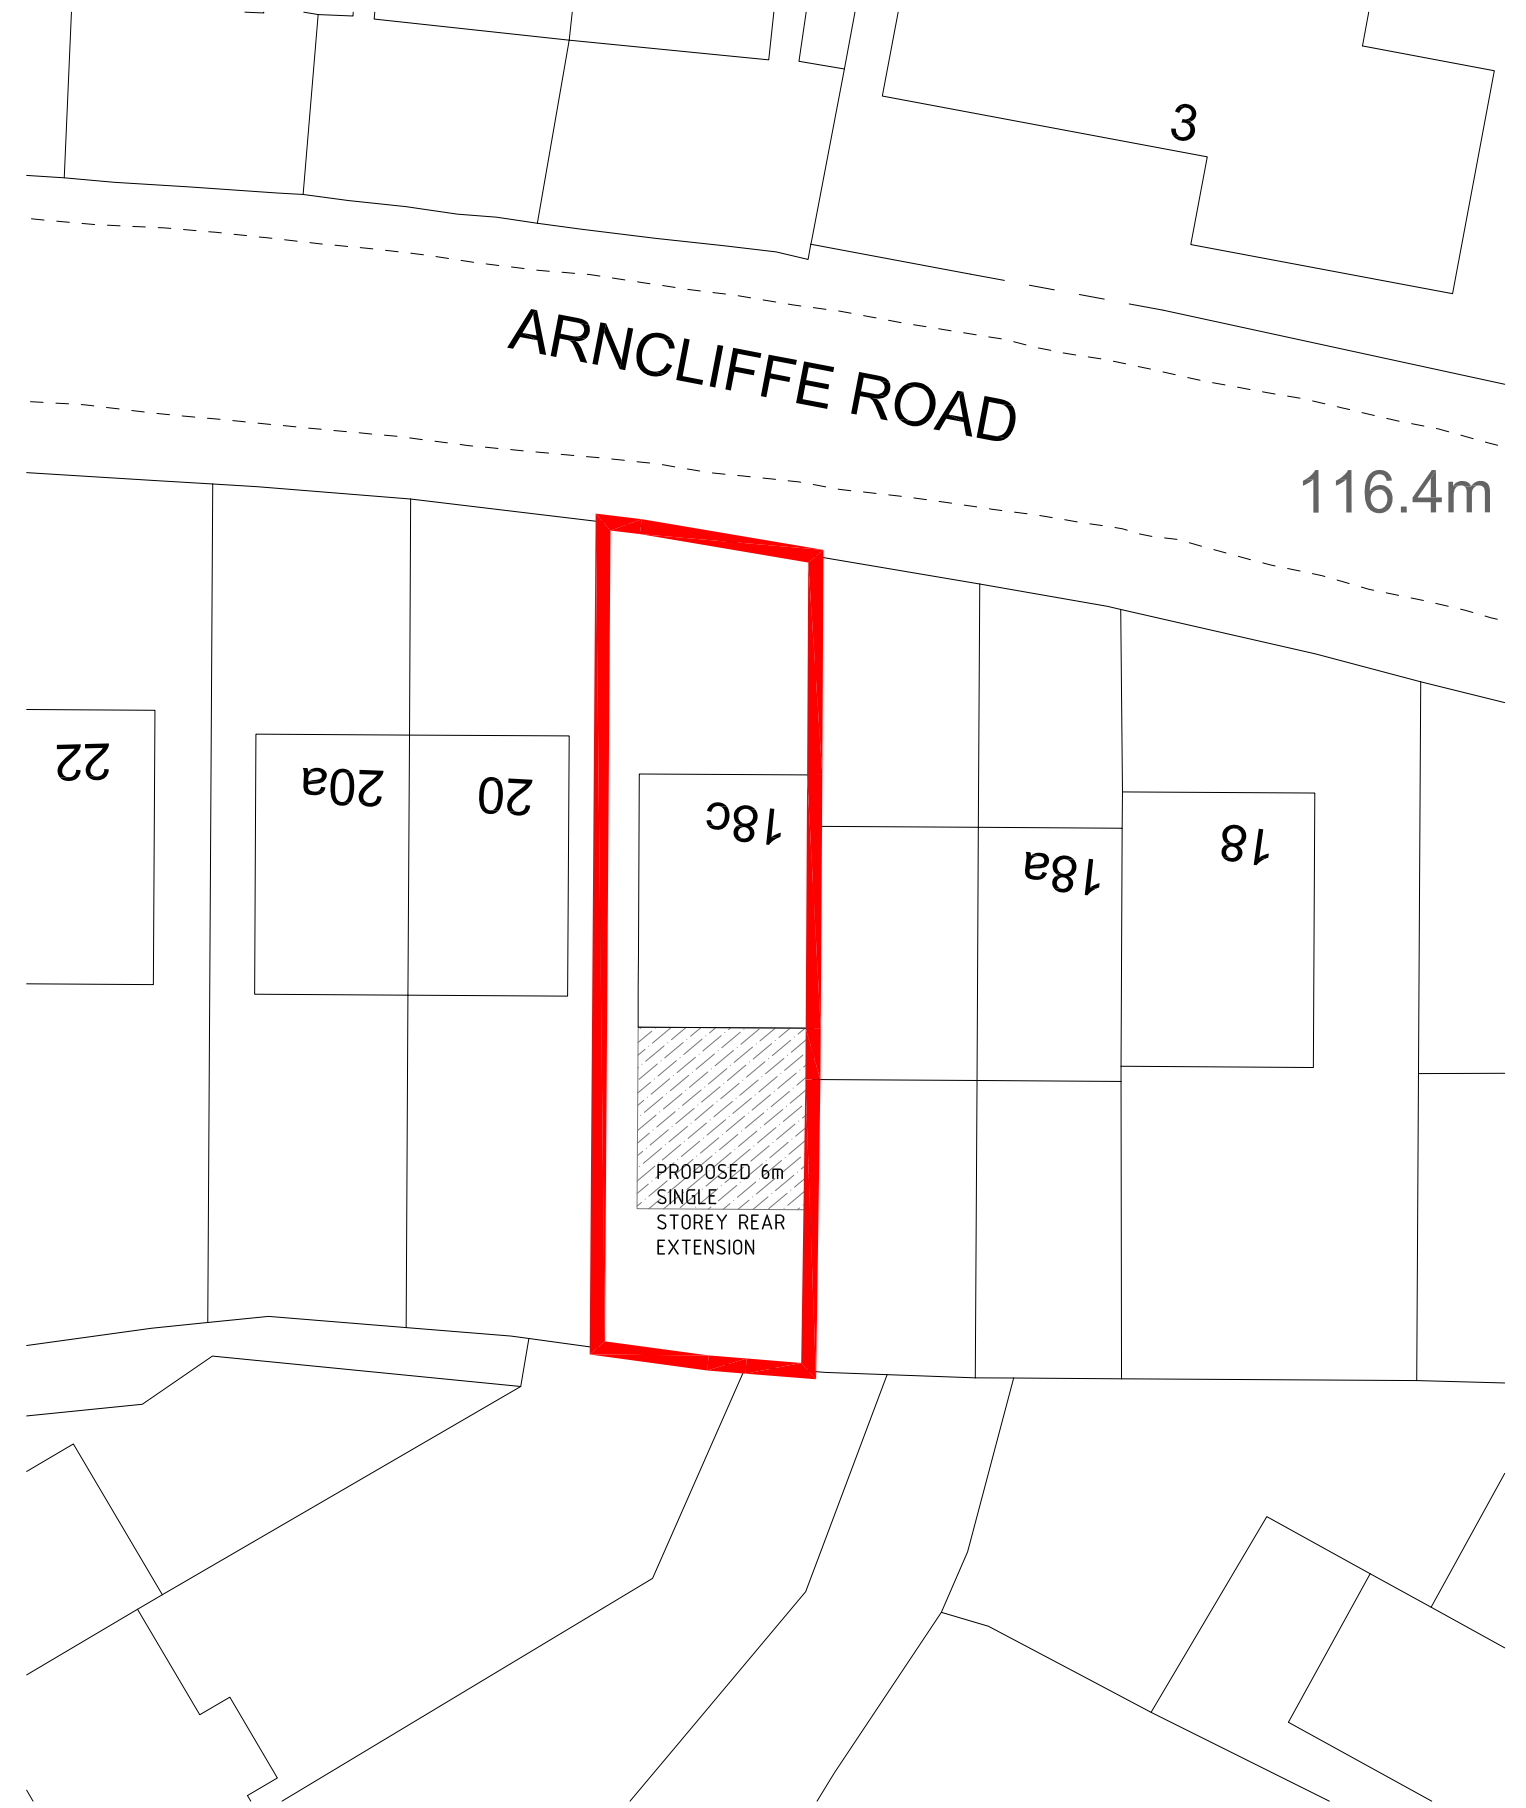


**NOTE:** ALL EXISTING REAR EXTENSIONS TO BE TOTALLY DEMOLISHED WITH NO WALLS REMAINING

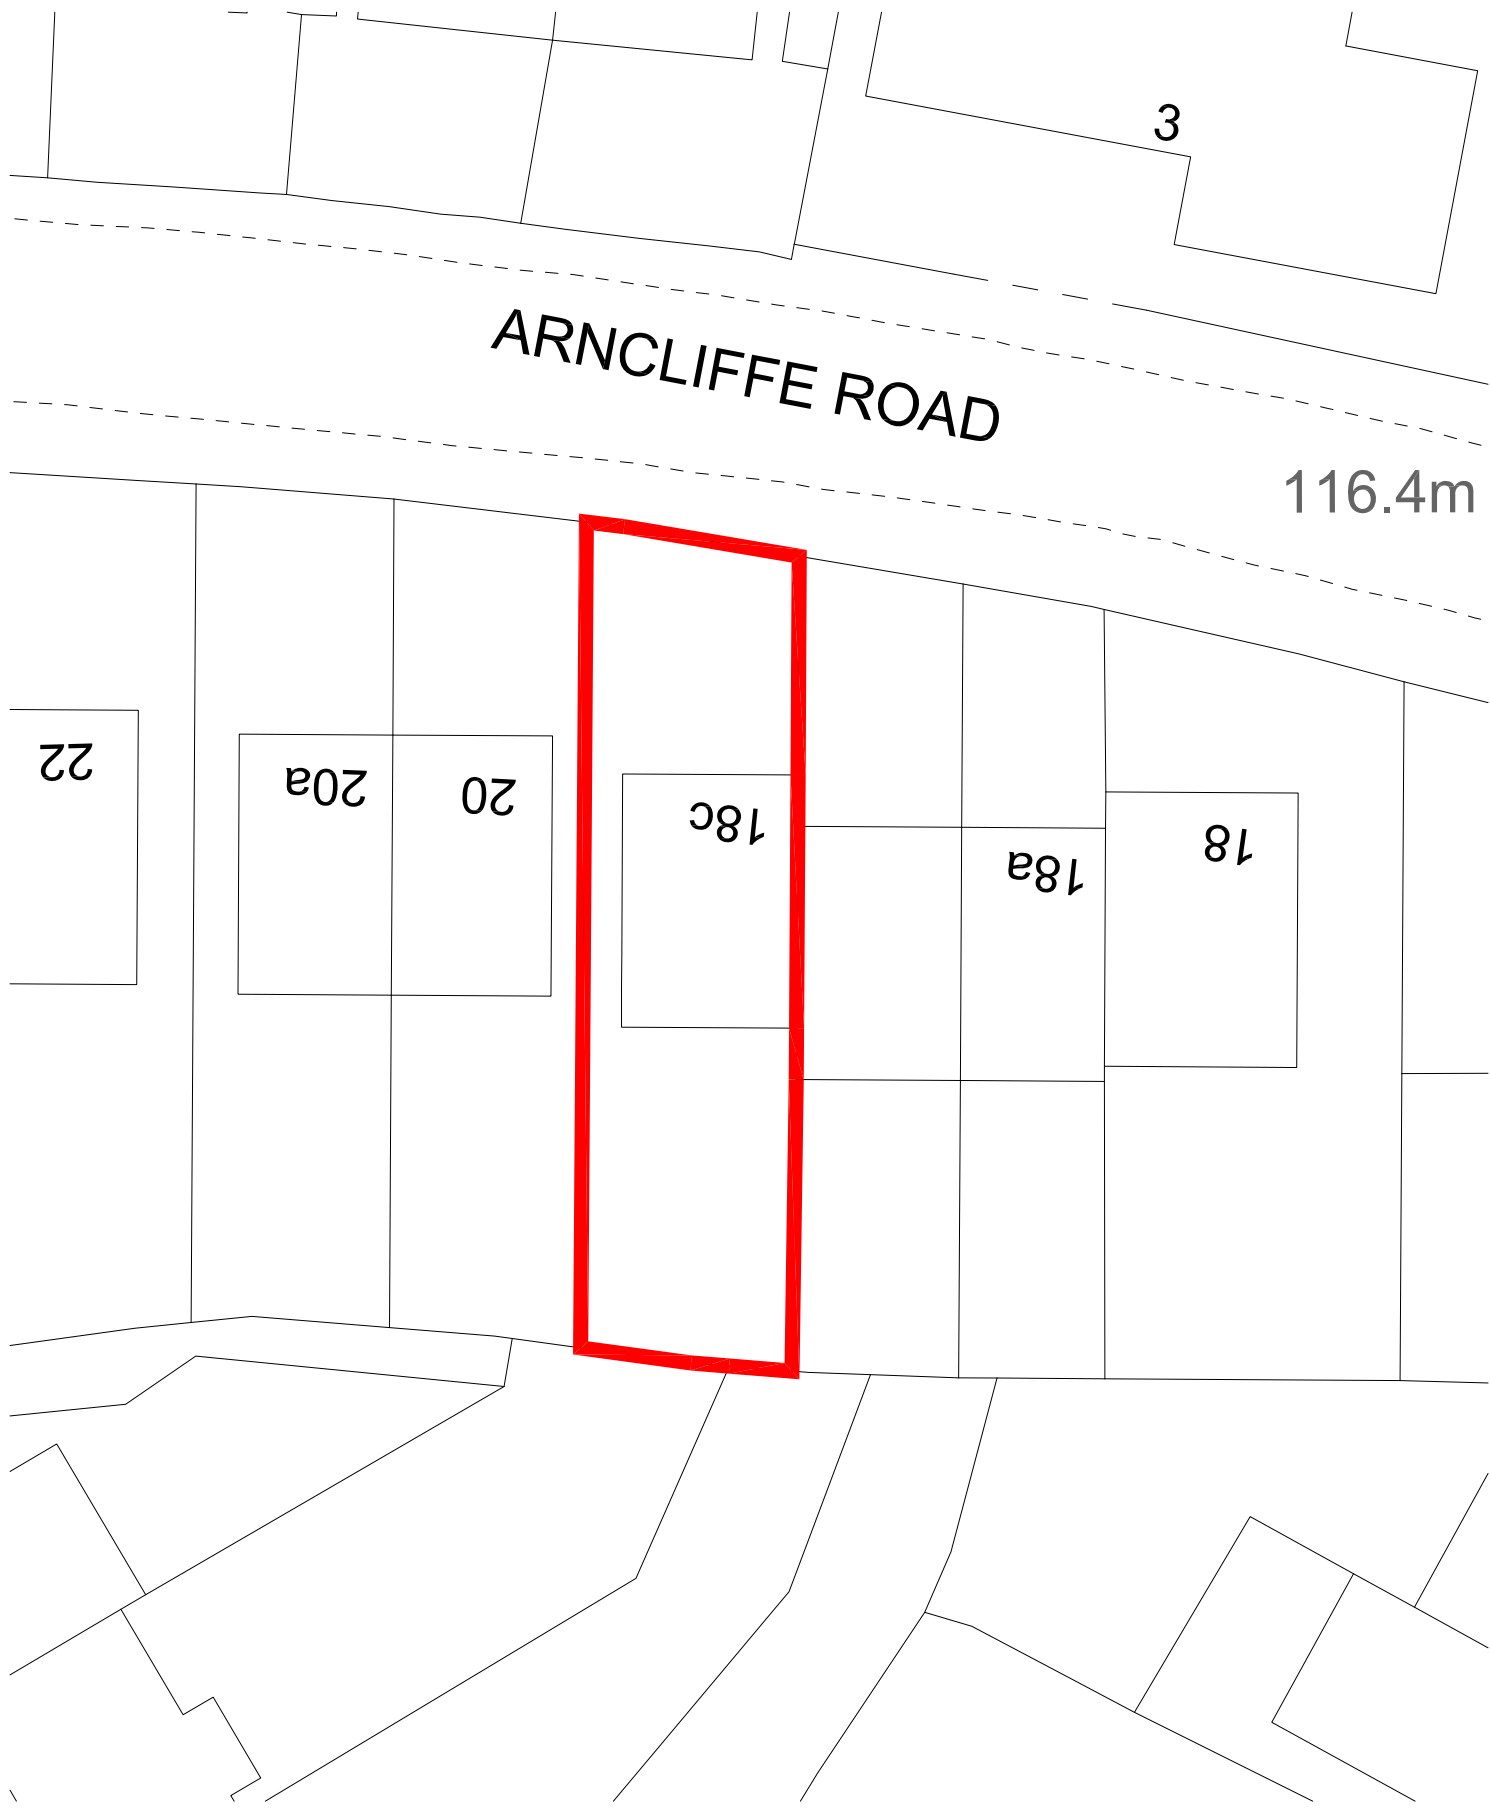

EXISTING SITE PLAN

PROPOSED SITE PLAN