


Only figured dimensions should be used.
 Scaled dimensions should be checked with the Architect.
 This drawing together with the design, is the property and copyright of the Architect and must not be reproduced without written permission

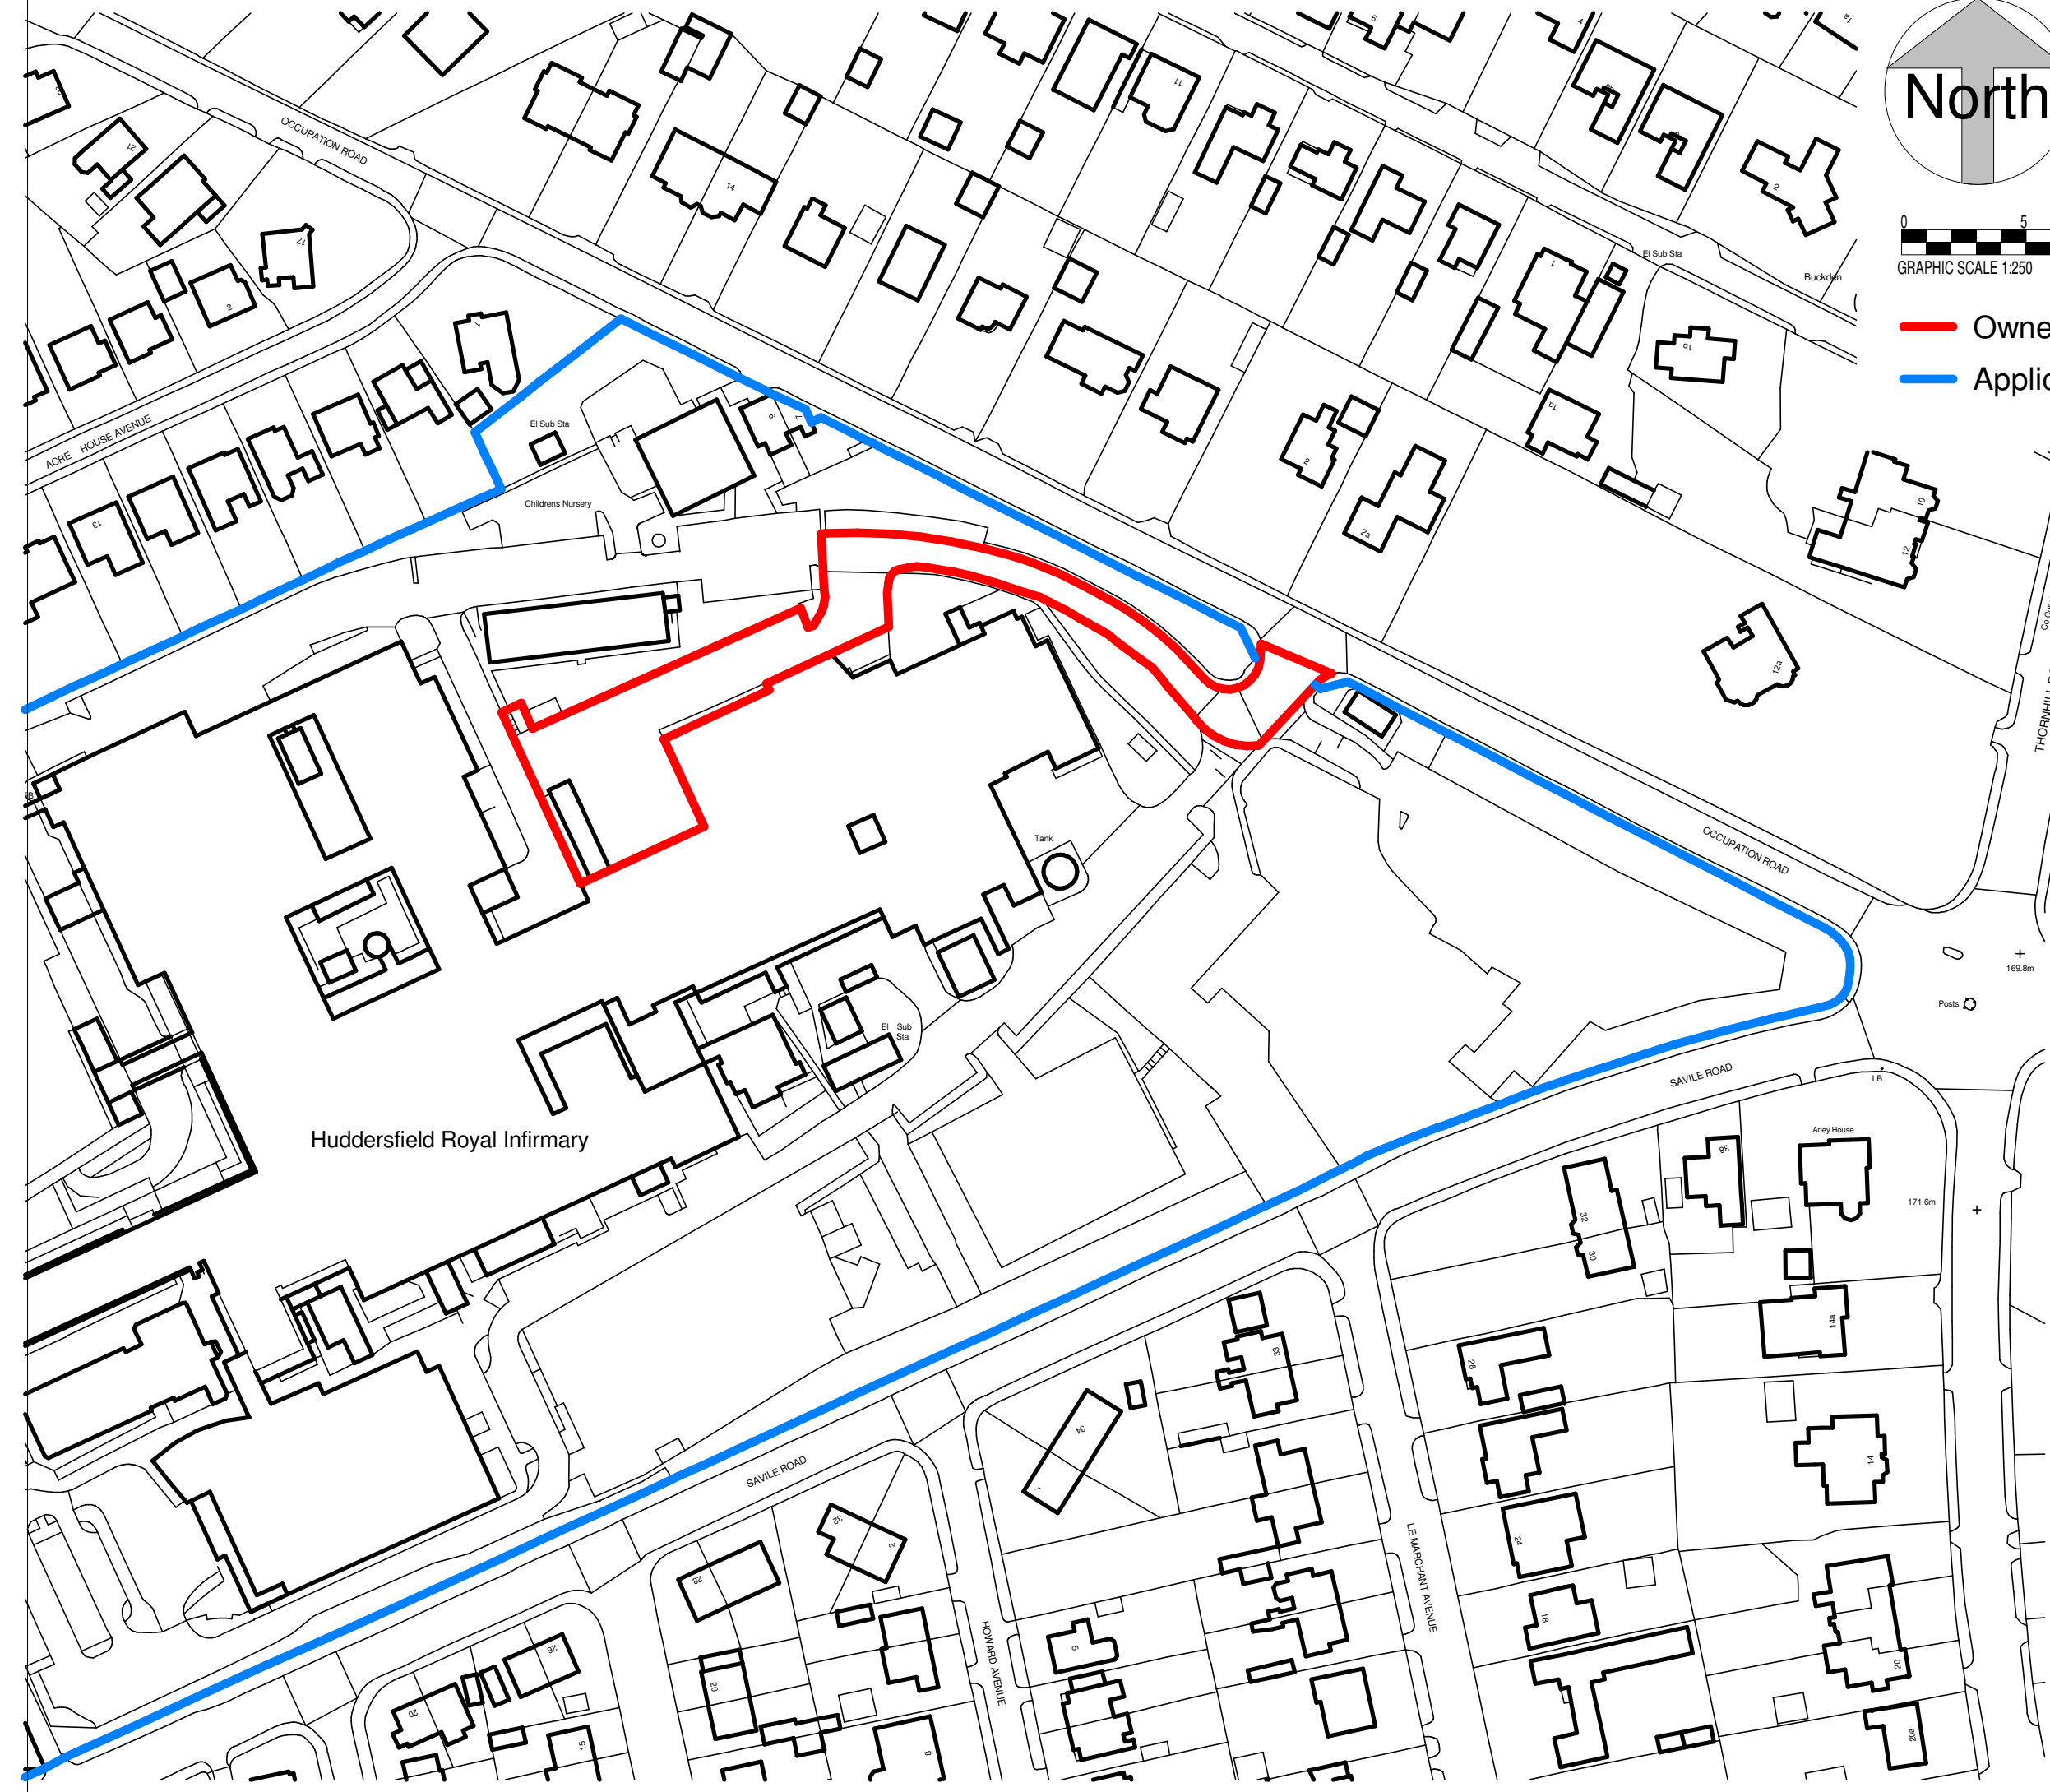

- Ownership Boundary
- Application Boundary



Rev No.	Description	Drawn:	Date
DO NOT SCALE OFF THIS DRAWING			

ACUMEN

Designers & Architects

acumenarchitects.co.uk 01484 546 000

Headrow House, Old Leeds Road, Huddersfield, Huddersfield HD1 1SG

Client HRI

Project HRI, Acre Street, Huddersfield

Description SITE LOCATION PLAN

Drawing No (100) 01

Scale	Date Drawn	Drawn By	Authorised By
1 : 1250 @ A3	06/02/26	EP	JC

Purpose of Issue

Planning Building Regs Tender Construction Comment Info