

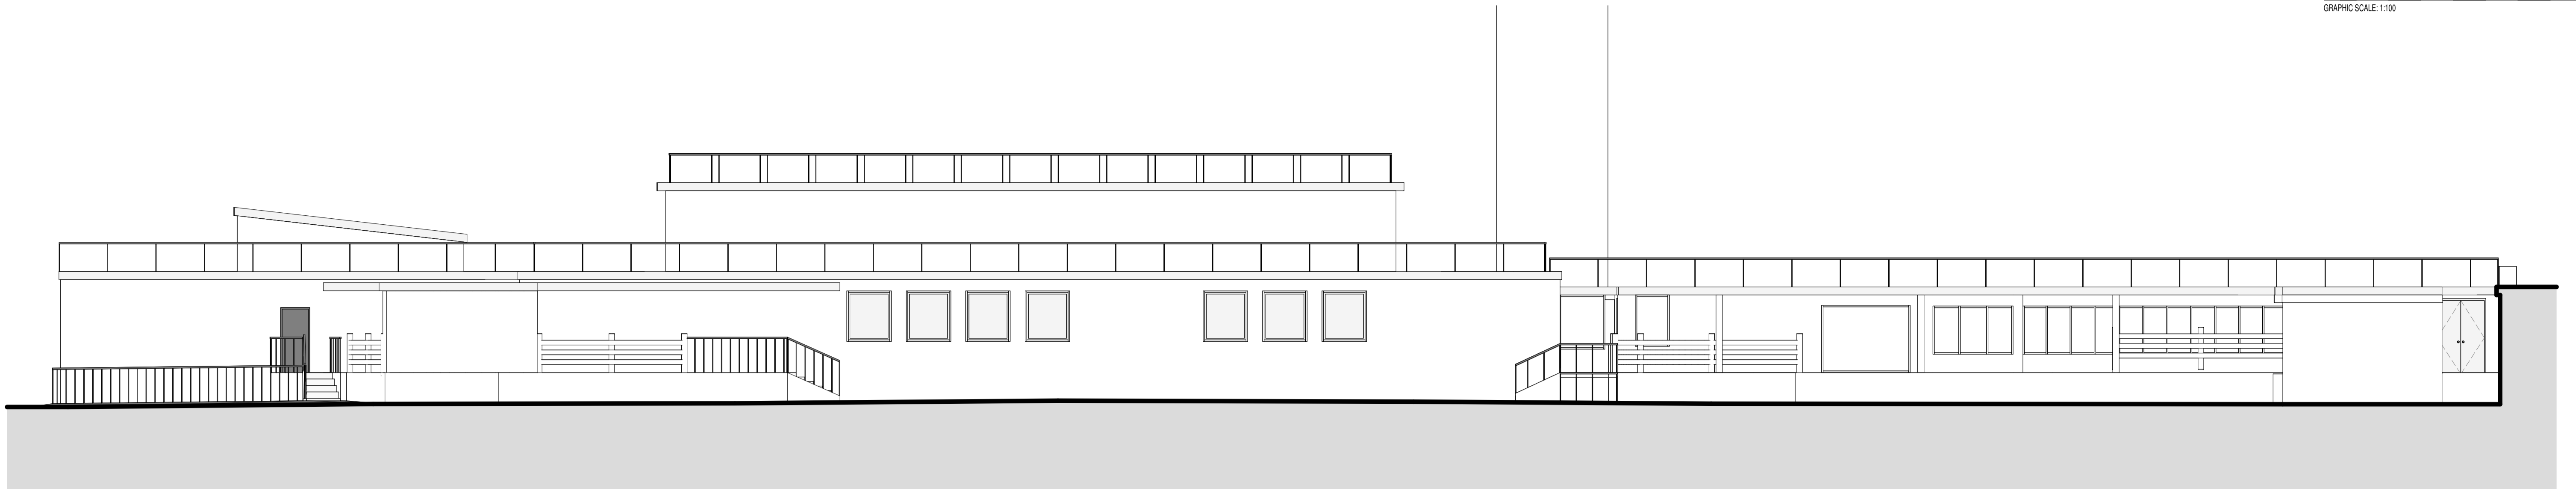


Only figured dimensions should be used.  
Scaled dimensions should be checked with the Architect.  
This drawing together with the design, is the property and copyright  
of the Architect and must not be reproduced without written  
permission

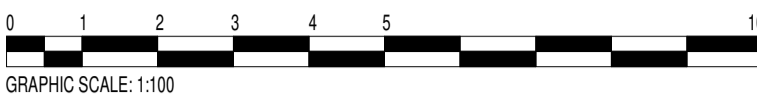


**A - EXISTING SIDE ELEVATION 01**

1 : 100

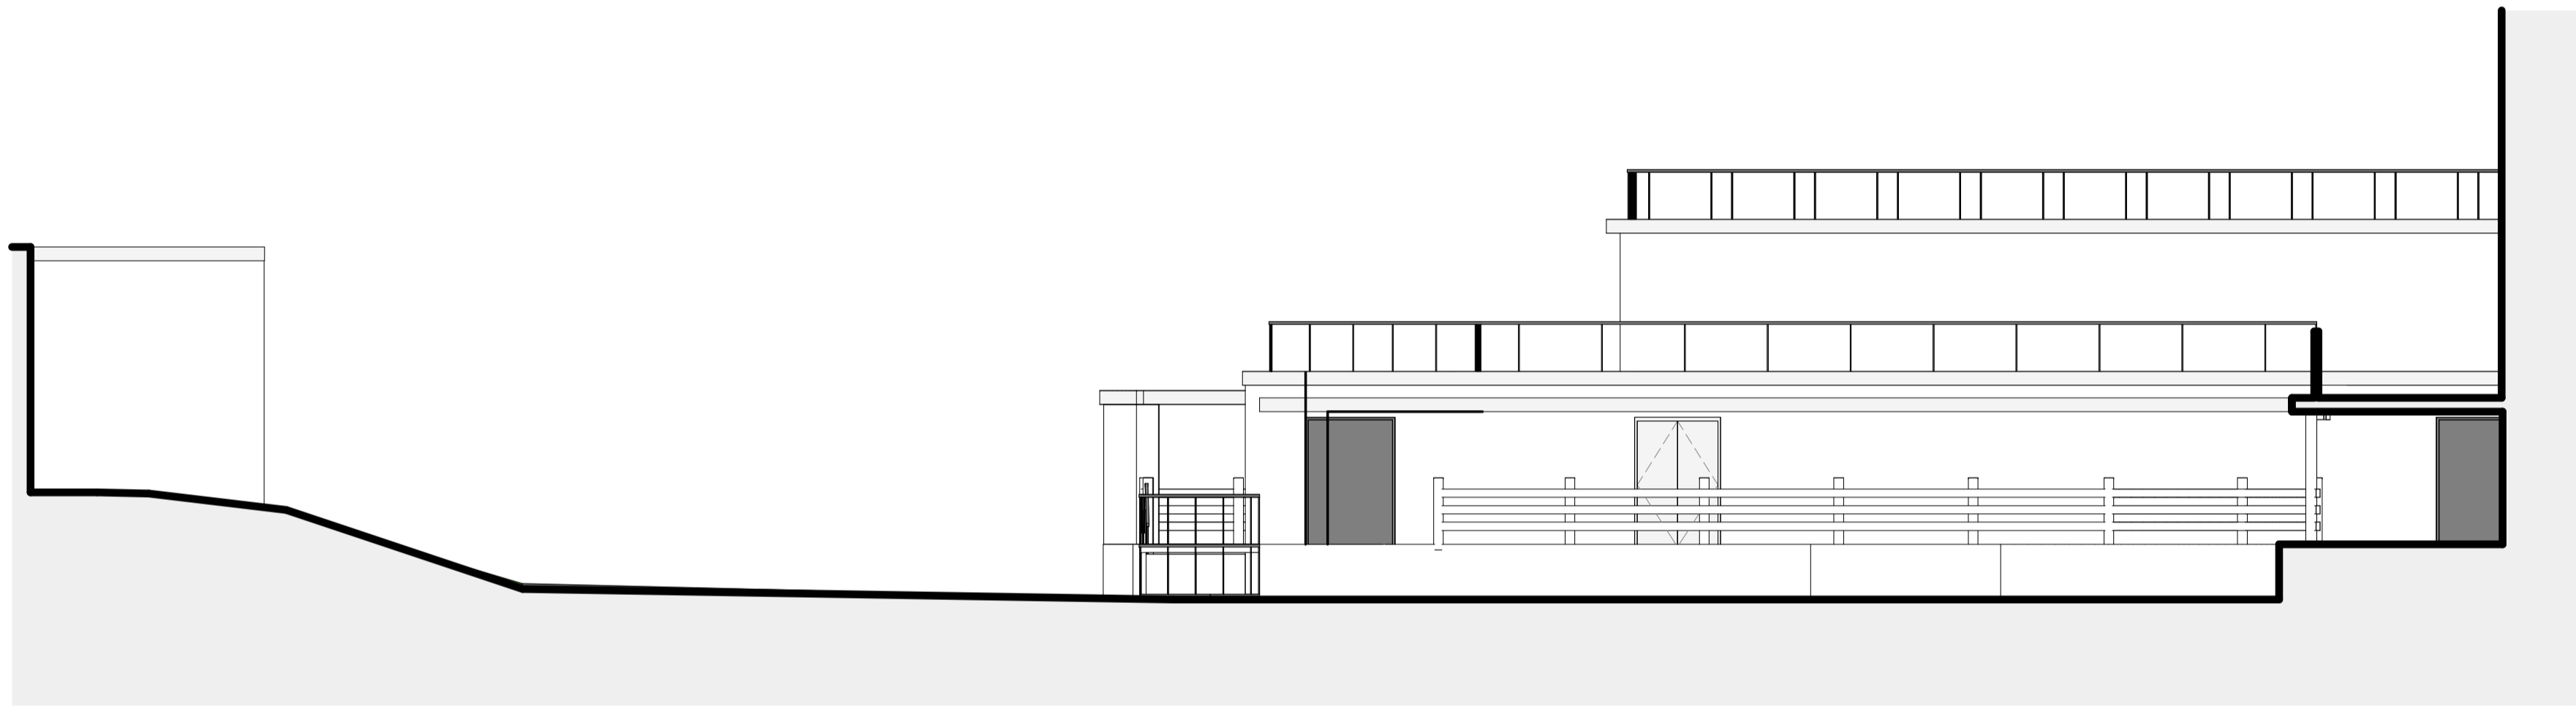


**B - EXISTING SIDE ELEVATION 02**

1 : 100

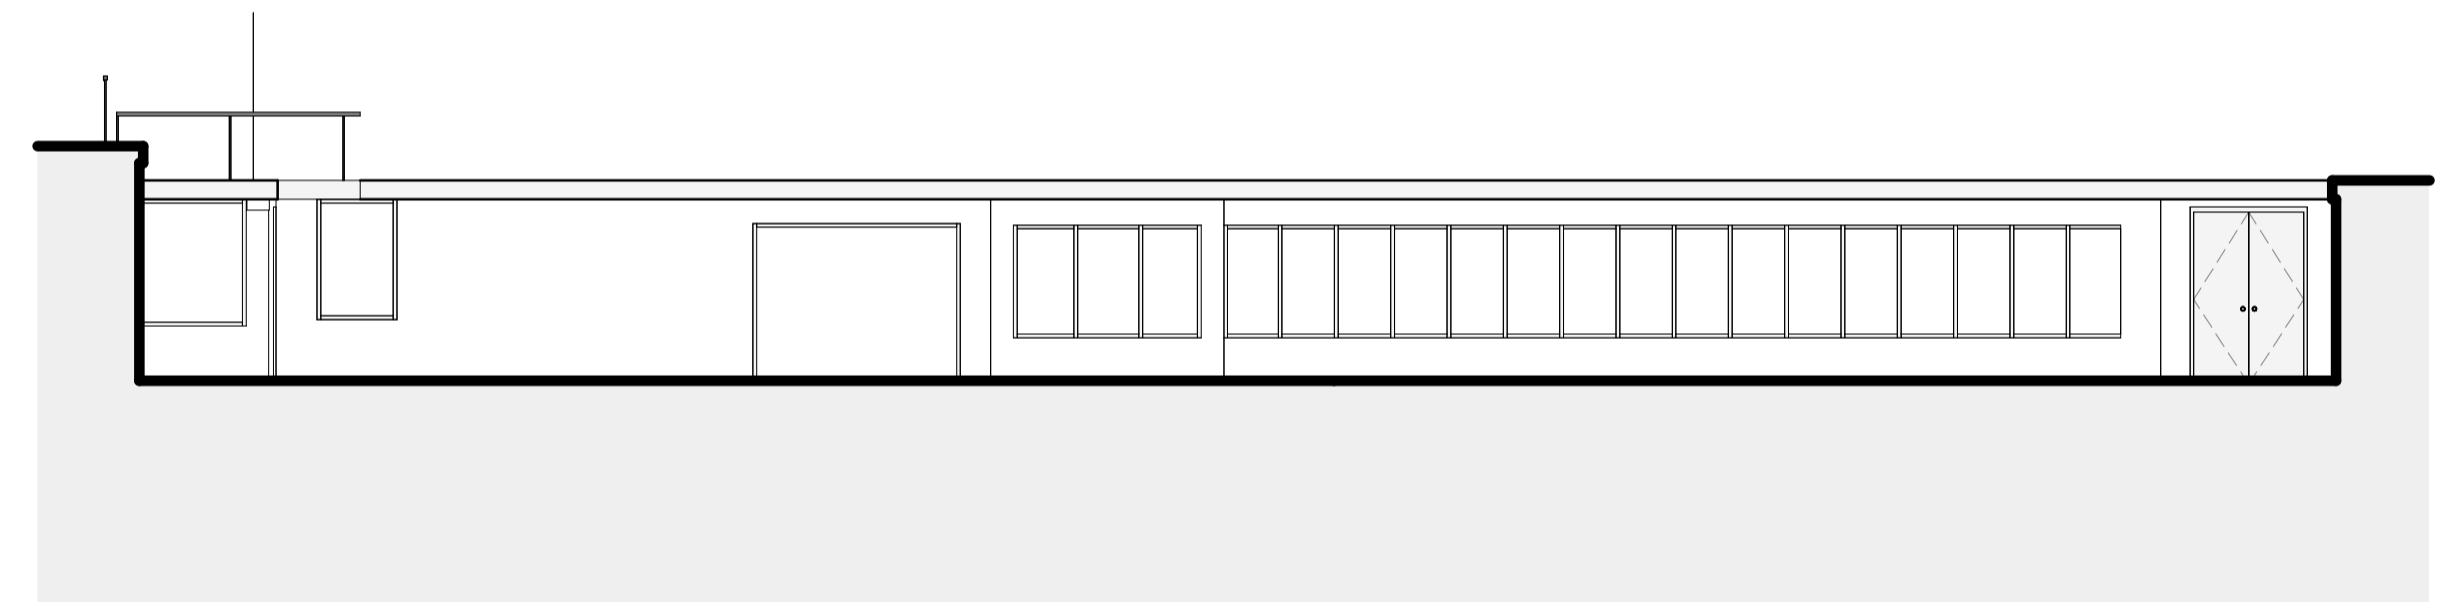


**C - EXISTING SIDE ELEVATION 03**

1 : 100

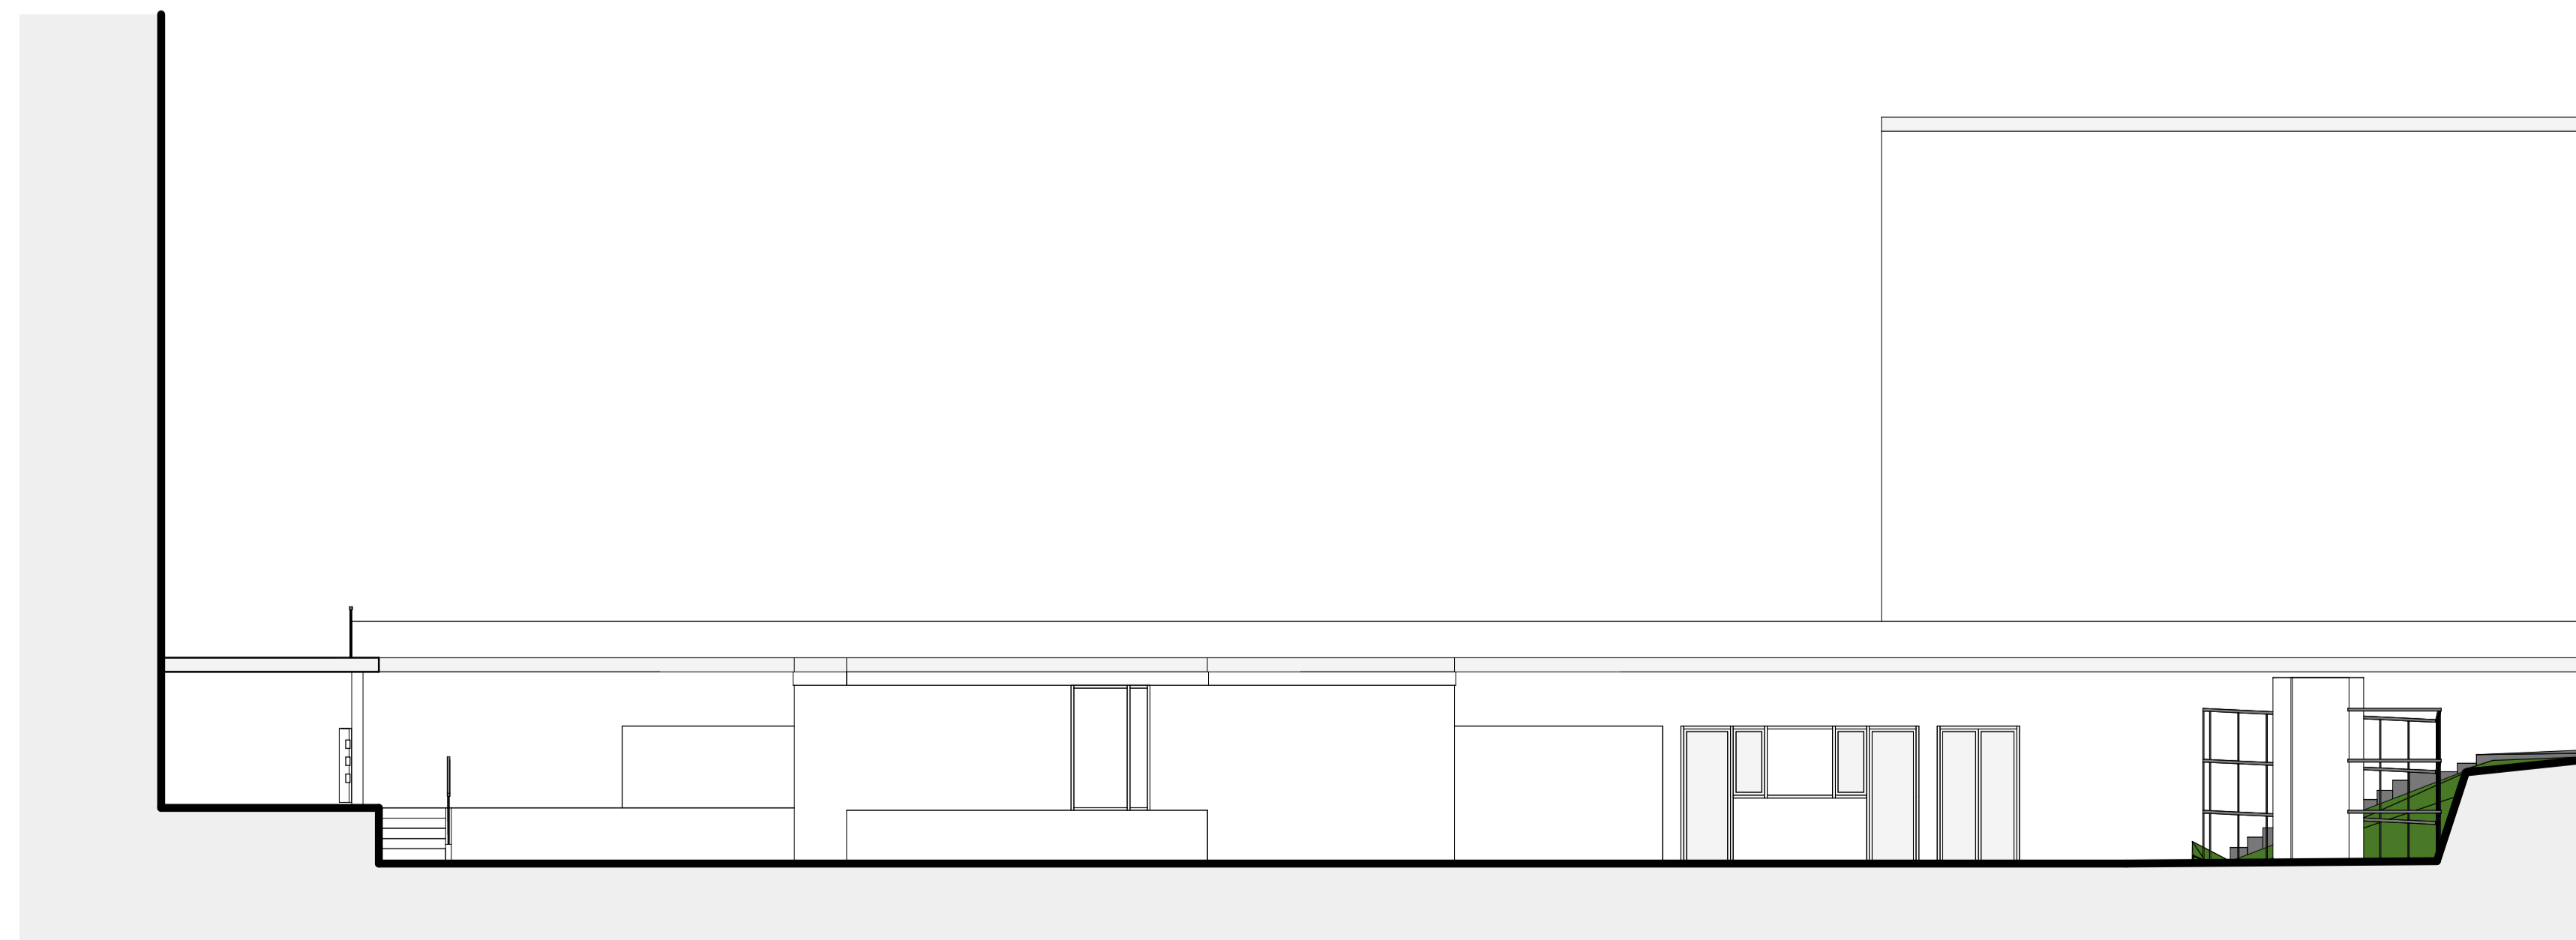

**D - EXISTING SIDE ELEVATION 04**

1 : 100

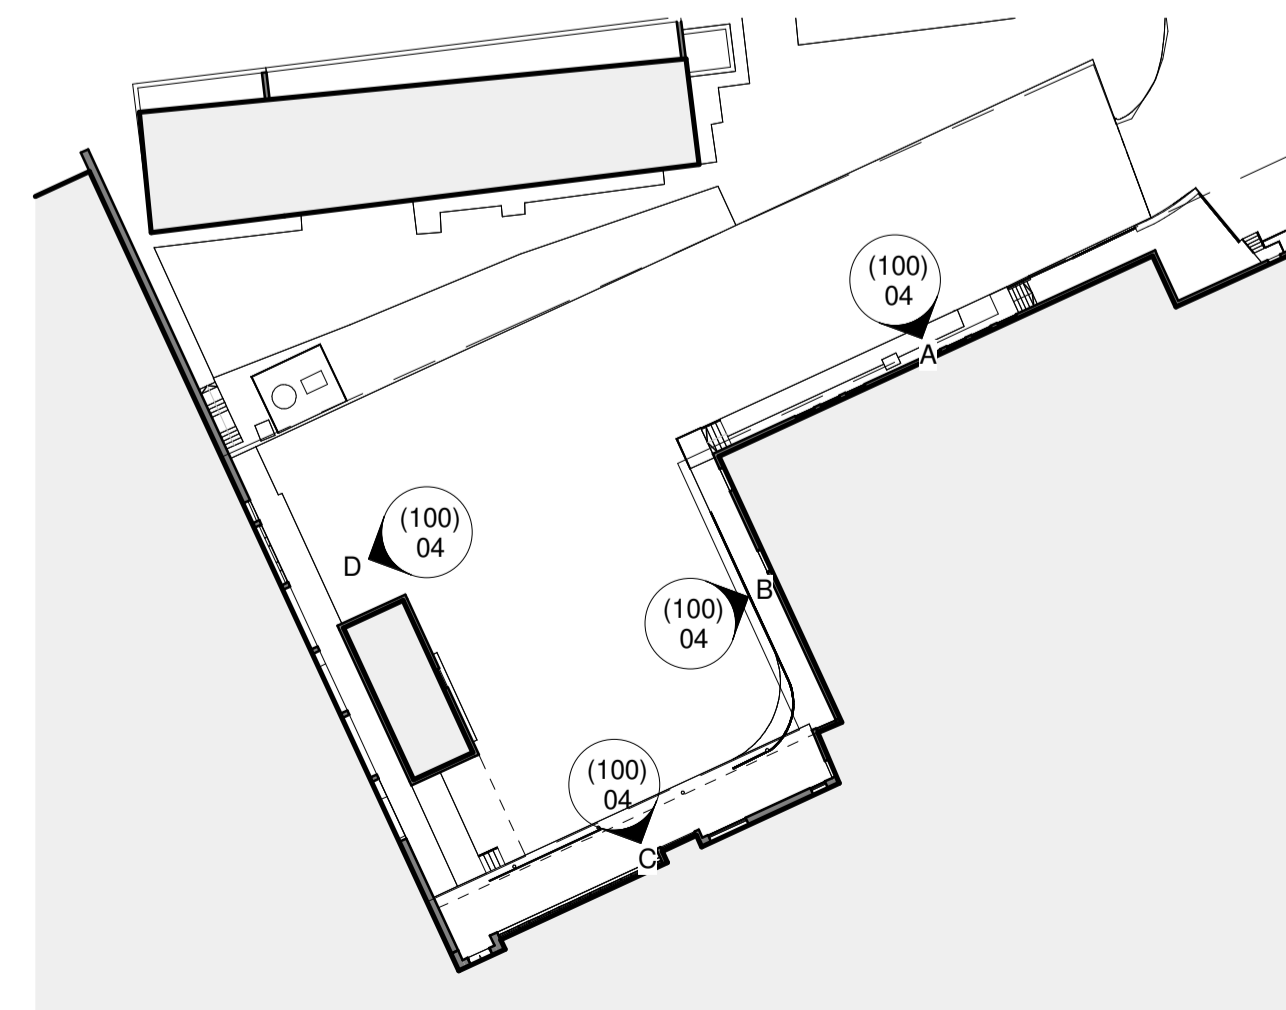

rev	description	drawn	auth	date
-----	-------------	-------	------	------

DO NOT SCALE OFF THIS DRAWING

**ACUMEN**  
Designers & Architects

acumenarchitects.co.uk 01484 544 000  
Headrow House, Old Leeds Road, Huddersfield, Huddersfield HD1 1SG

Client **HRI**

Project **HRI, Acre Street, Huddersfield**

Project No <b>2965</b>	Drawing No <b>(100) 04</b>	Rev
---------------------------	-------------------------------	-----

Description **EXISTING ELEVATIONS**

Scale <b>As @ A1</b>	Date Drawn <b>06/02/26</b>	Drawn By <b>EP</b>	Authorised By <b>JC</b>
-------------------------	-------------------------------	-----------------------	----------------------------

Purpose of Issue  
indicated  
Planning  Building Regs  Tender  Construction  Comment  Info