



BUILDING TO BE DEMOLISHED

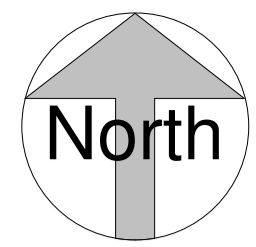

Only figured dimensions should be used.  
Scaled dimensions should be checked with the Architect.  
This drawing together with the design, is the property and copyright of the Architect and must not be reproduced without written permission

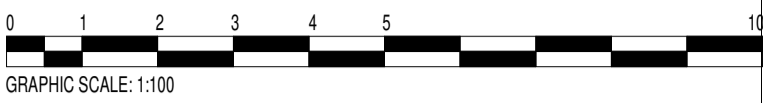

--- Site Boundary  
Context Buildings



EXISTING GROUND LEVEL  
1 : 100

HRI MAIN BUILDING

SERVICE YARD

rev	description	drawn	auth	date
DO NOT SCALE OFF THIS DRAWING				
<b>ACUMEN</b> Designers & Architects				
acumenarchitects.co.uk 01484 544 000 Headrow House, Old Leeds Road, Huddersfield, Huddersfield HD1 1SG				
Client HRI				
Project HRI, Acre Street, Huddersfield				
Project No 2965	Drawing No (100) 03	Rev		
Description EXISTING FLOOR LEVEL				
Scale 1 : 100 @ A1	Date Drawn 06/02/26	Drawn By EP	Authorised By JC	
Purpose of Issue Planning <input type="checkbox"/> Building Regs <input type="checkbox"/> Tender <input type="checkbox"/> Construction <input type="checkbox"/> Comment <input checked="" type="checkbox"/> Info <input type="checkbox"/>				