

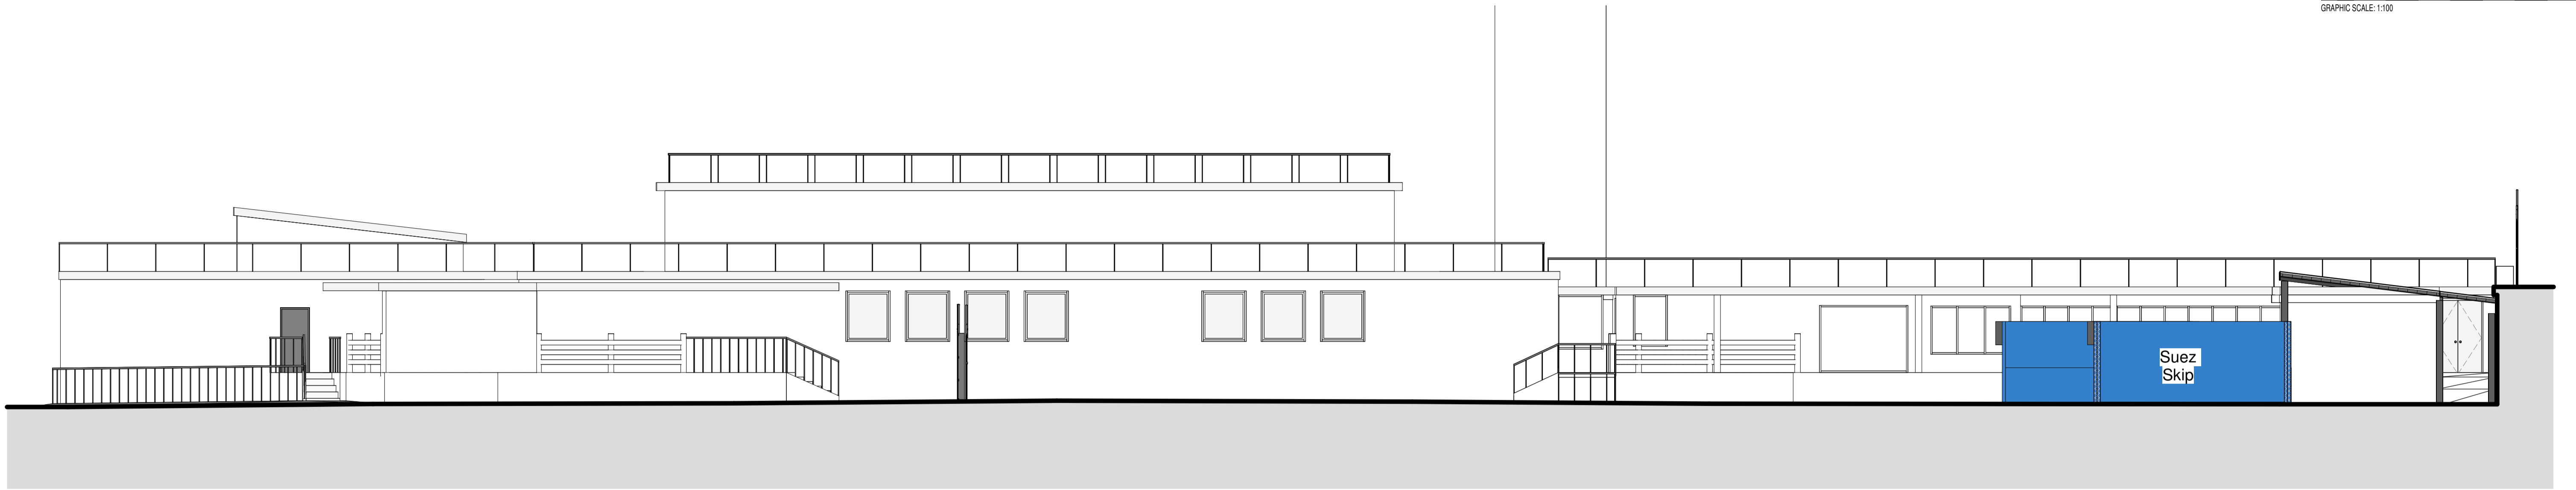


Only figured dimensions should be used.
Scaled dimensions should be checked with the Architect.
This drawing together with the design, is the property and copyright of the Architect and must not be reproduced without written permission

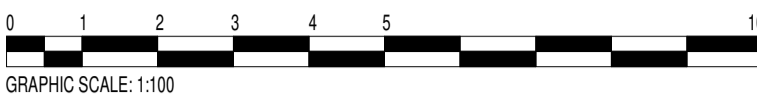


A - PROPOSED SIDE ELEVATION 01

1 : 100

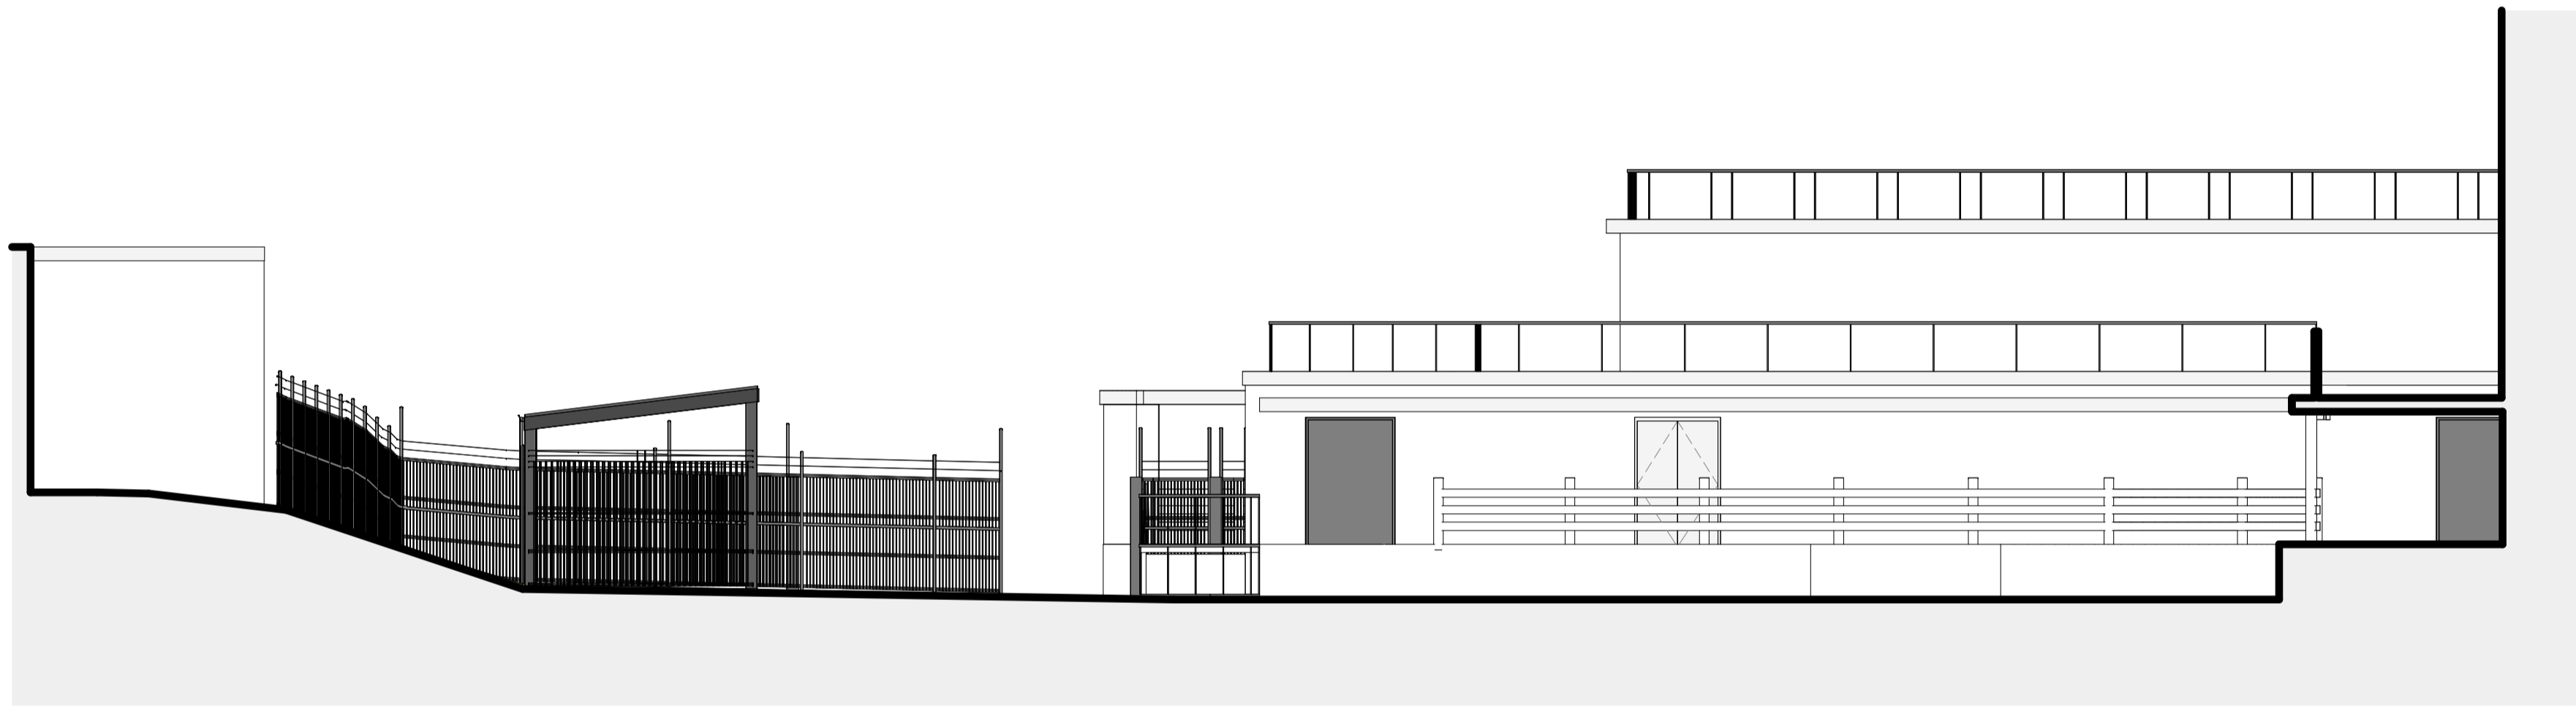


B - PROPOSED SIDE ELEVATION 02

1 : 100

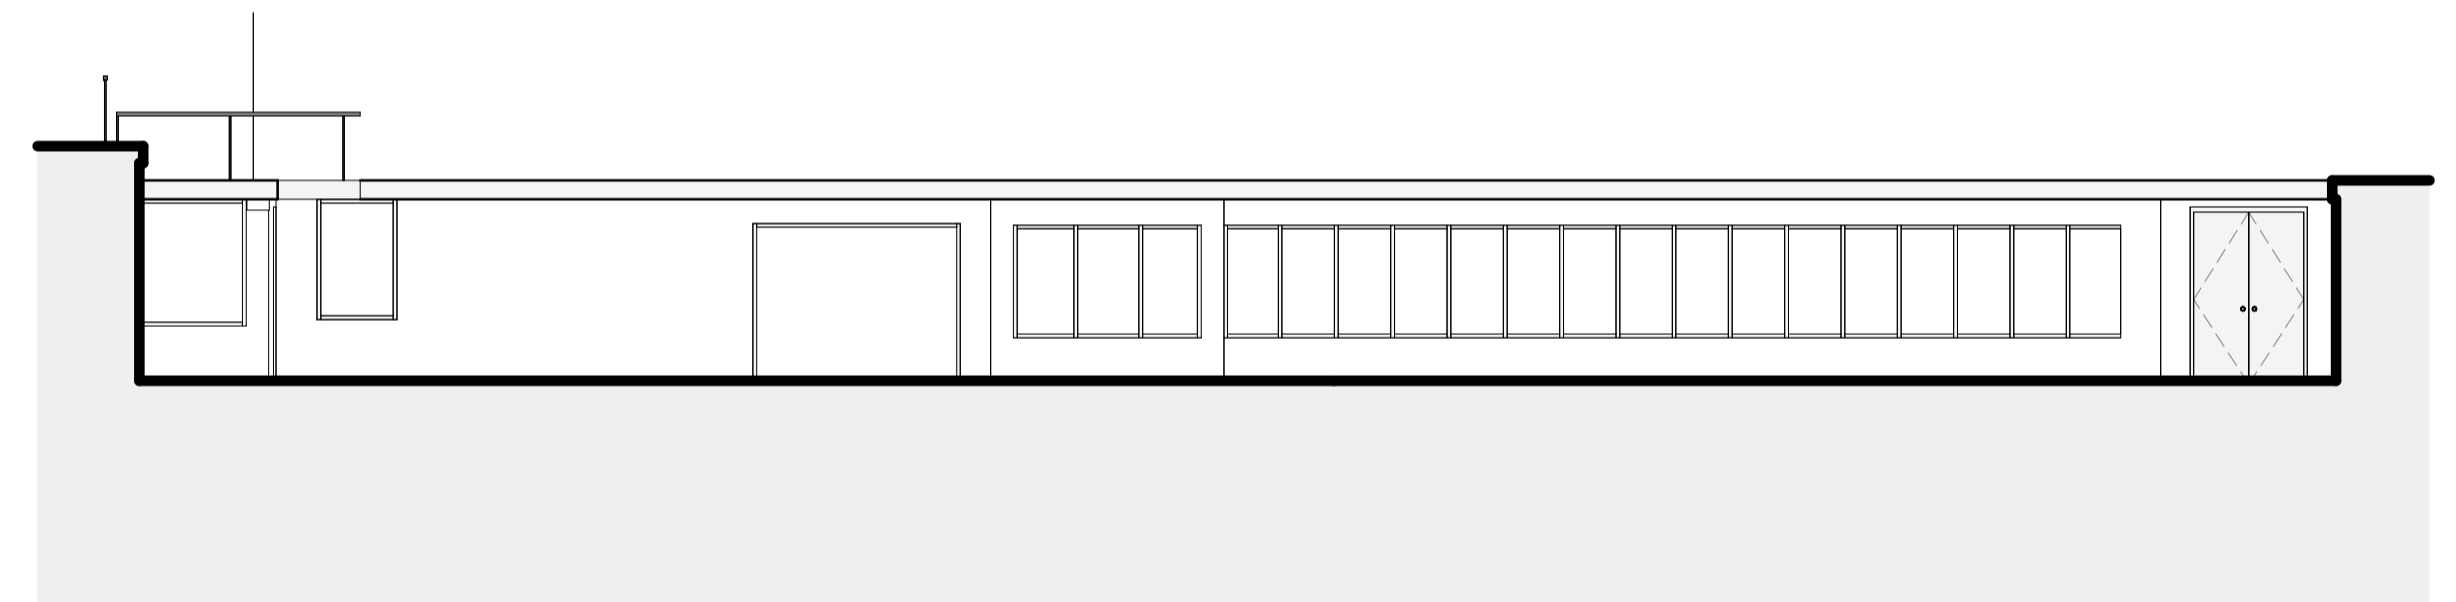


C - PROPOSED SIDE ELEVATION 03

1 : 100

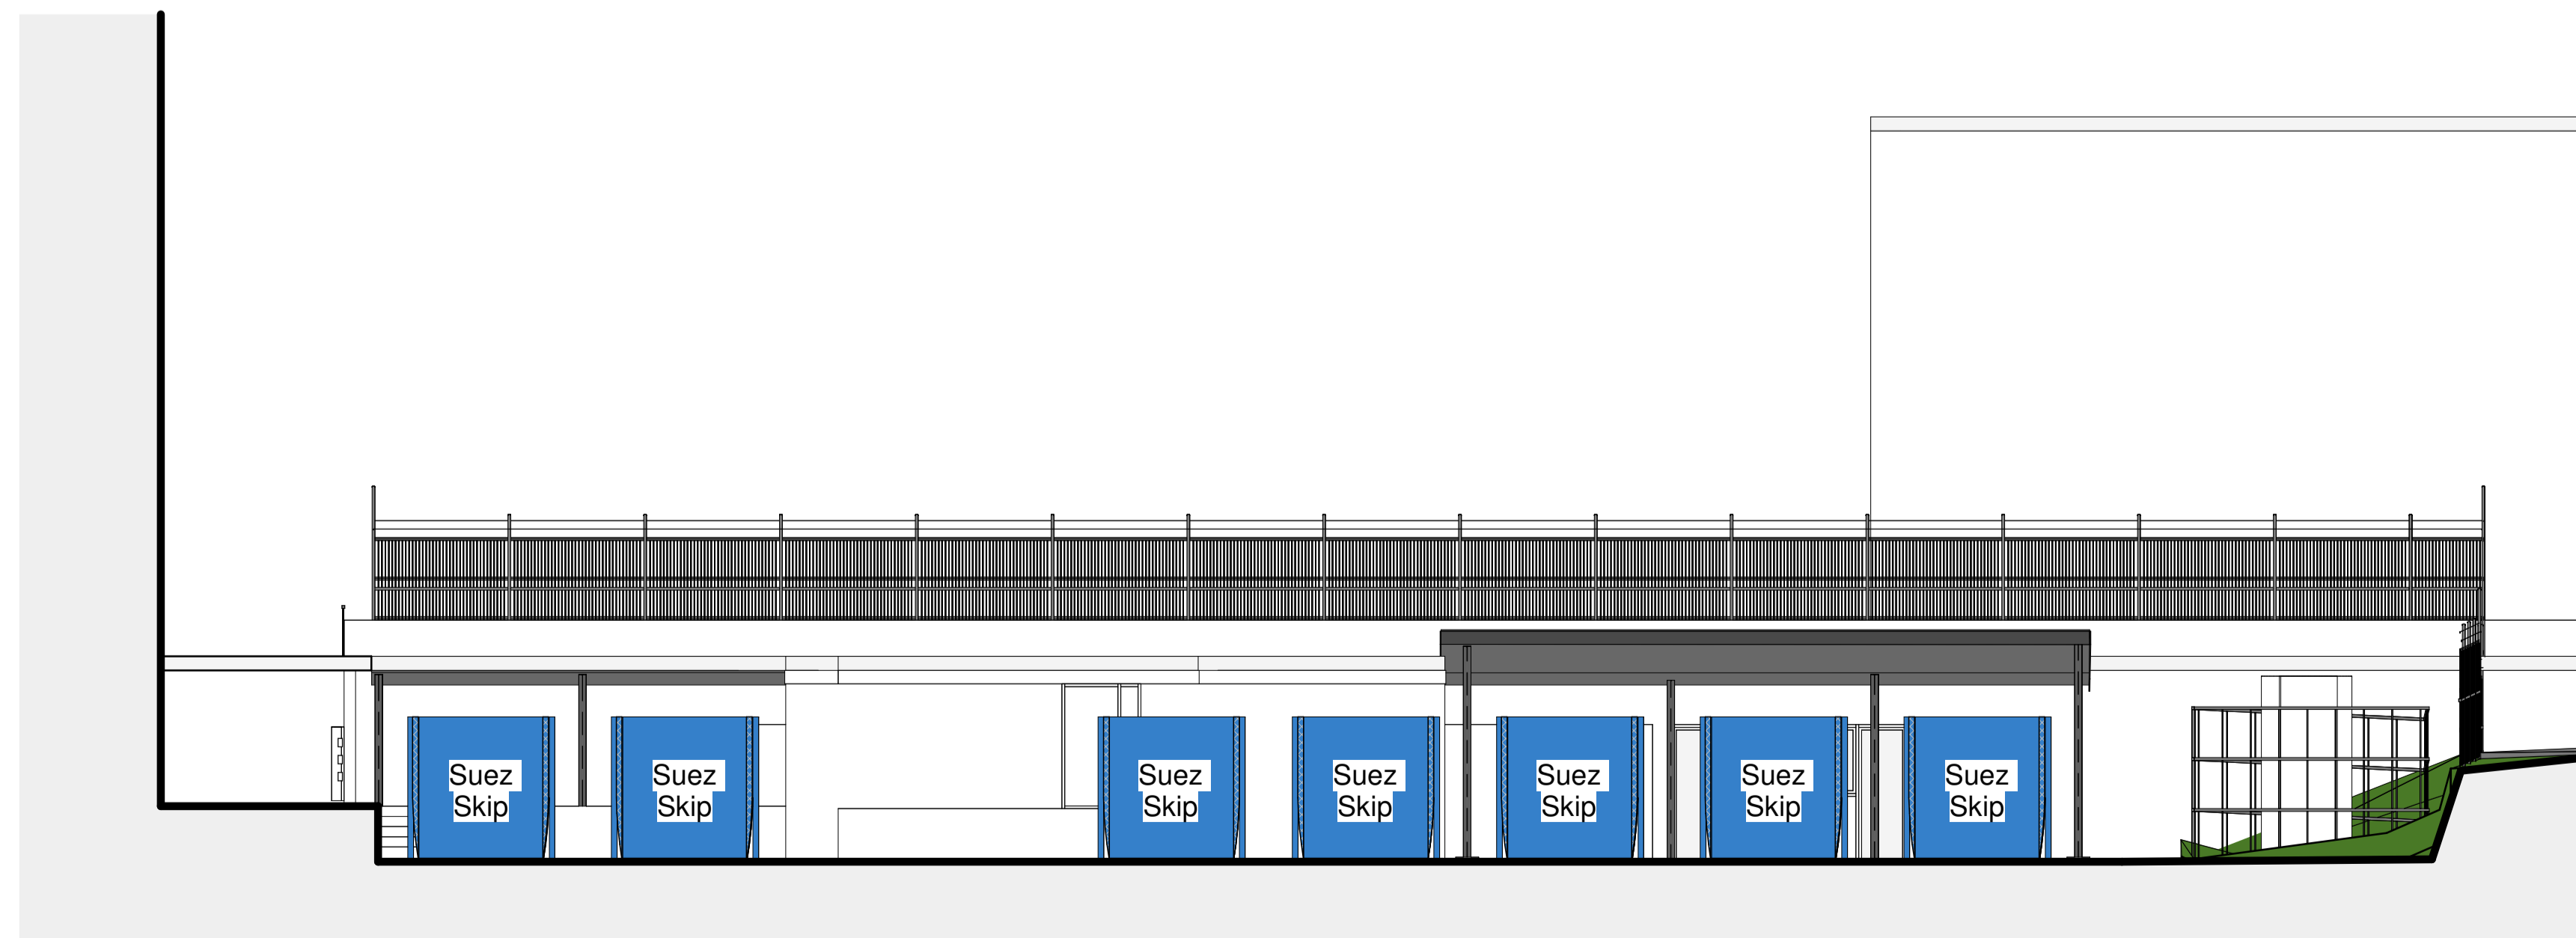

D - PROPOSED SIDE ELEVATION 04

1 : 100

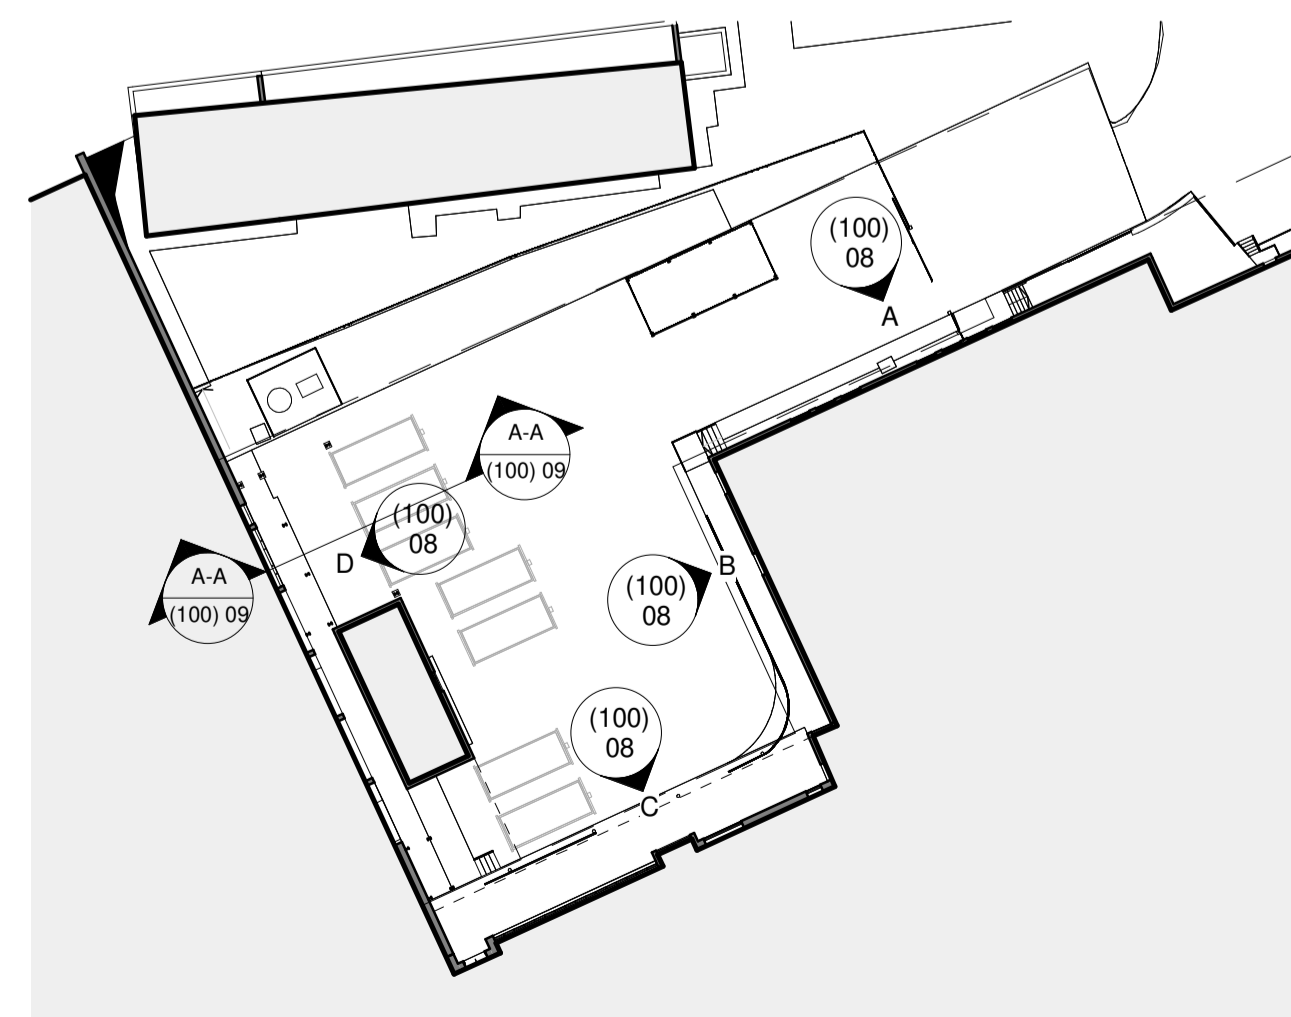

B	UPDATED BASED ON CLIENT COMMENT	EP	JC	06/03/26
A	UPDATED BASED ON CLIENT COMMENT	EP	JC	23/02/26
rev	description	drawn	auth	date

DO NOT SCALE OFF THIS DRAWING

ACUMEN
Designers & Architects

acumenarchitects.co.uk 01484 544 000
Headrow House, Old Leeds Road, Huddersfield, Huddersfield HD1 1SG

Client
HRI

Project
HRI, Acre Street, Huddersfield

Project No 2965	Drawing No (100) 08	Rev B
--------------------	------------------------	----------

Description
PROPOSED ELEVATIONS

Scale As @ A1	Date Drawn 06/02/26	Drawn By EP	Authorised By JC
------------------	------------------------	----------------	---------------------

Purpose of Issue
indicated
Planning Building Regs Tender Construction Comment Info