


Location Plan 1:1250

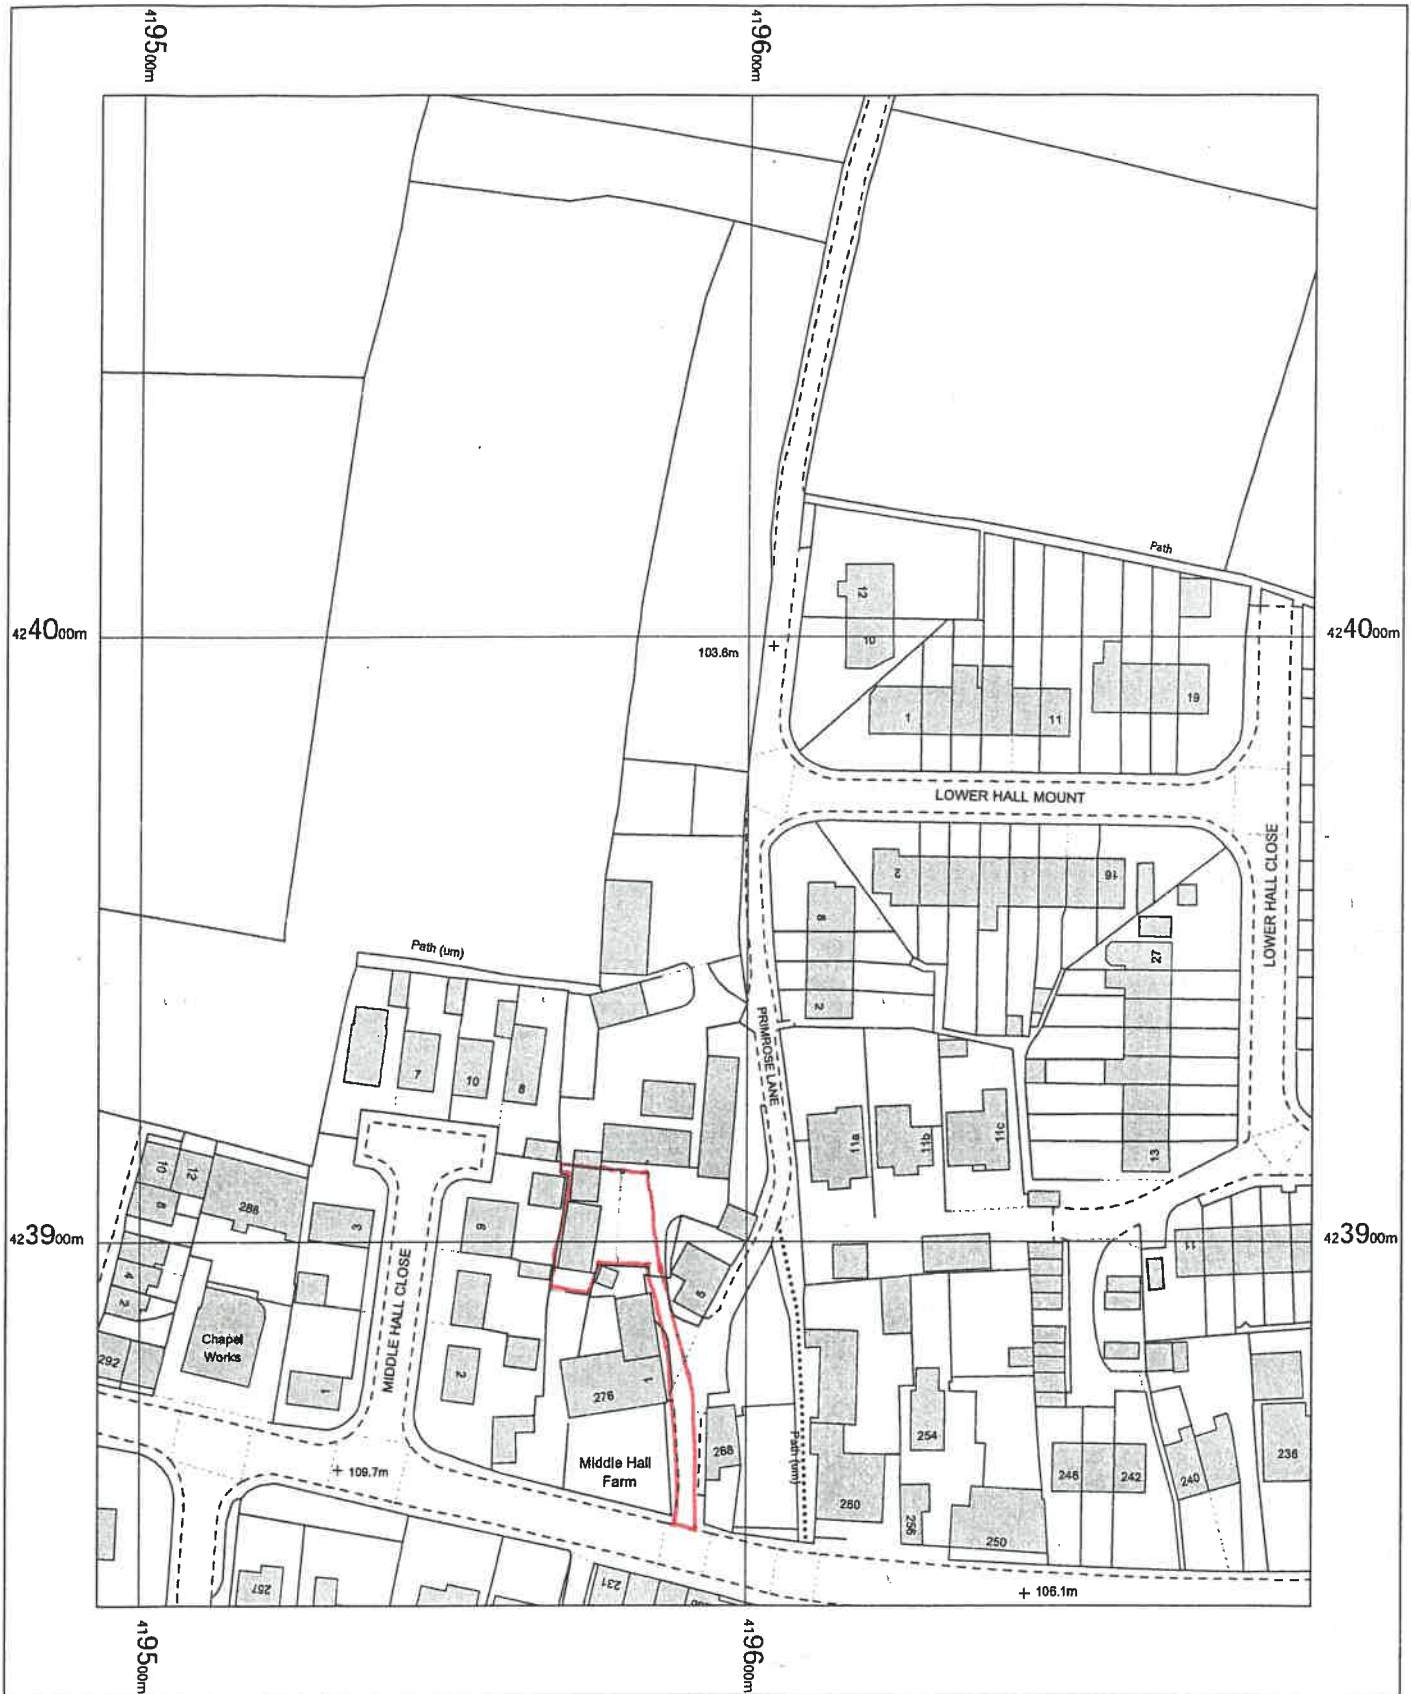

**THE ANNEX, MIDDLE
 HALL FARM
 HALIFAX RD
 Hightown,
 Liversedge,
 Kirklees
 WF15 6N.P**

OS MasterMap 1250/2500/10000 scale
 Thursday, October 30, 2025, ID: BW1-01248289
 maps.blackwell.co.uk
 1:1250 scale print at A4, Centre: 419593 E, 423965 N
 ©Crown Copyright Ordnance Survey. Licence no.
 100041041



**BLACKWELL'S
 MAPPING SERVICES**
 PERSONAL & PROFESSIONAL MAPPING
 www.blackwellmapping.co.uk

TEL: 0800 151 2612
 maps@blackwell.co.uk

