

OFFICE:
DPA Planning Ltd
4100 Park Approach
Leeds
LS15 8GB


SITE:
52 Church Street
Emley
Huddersfield
HD8 9RP

Tel: 0113 3970 310
Mob: 07799 095 613

S.dewar@dpaplanning.co.uk

Notes

Existing streetview

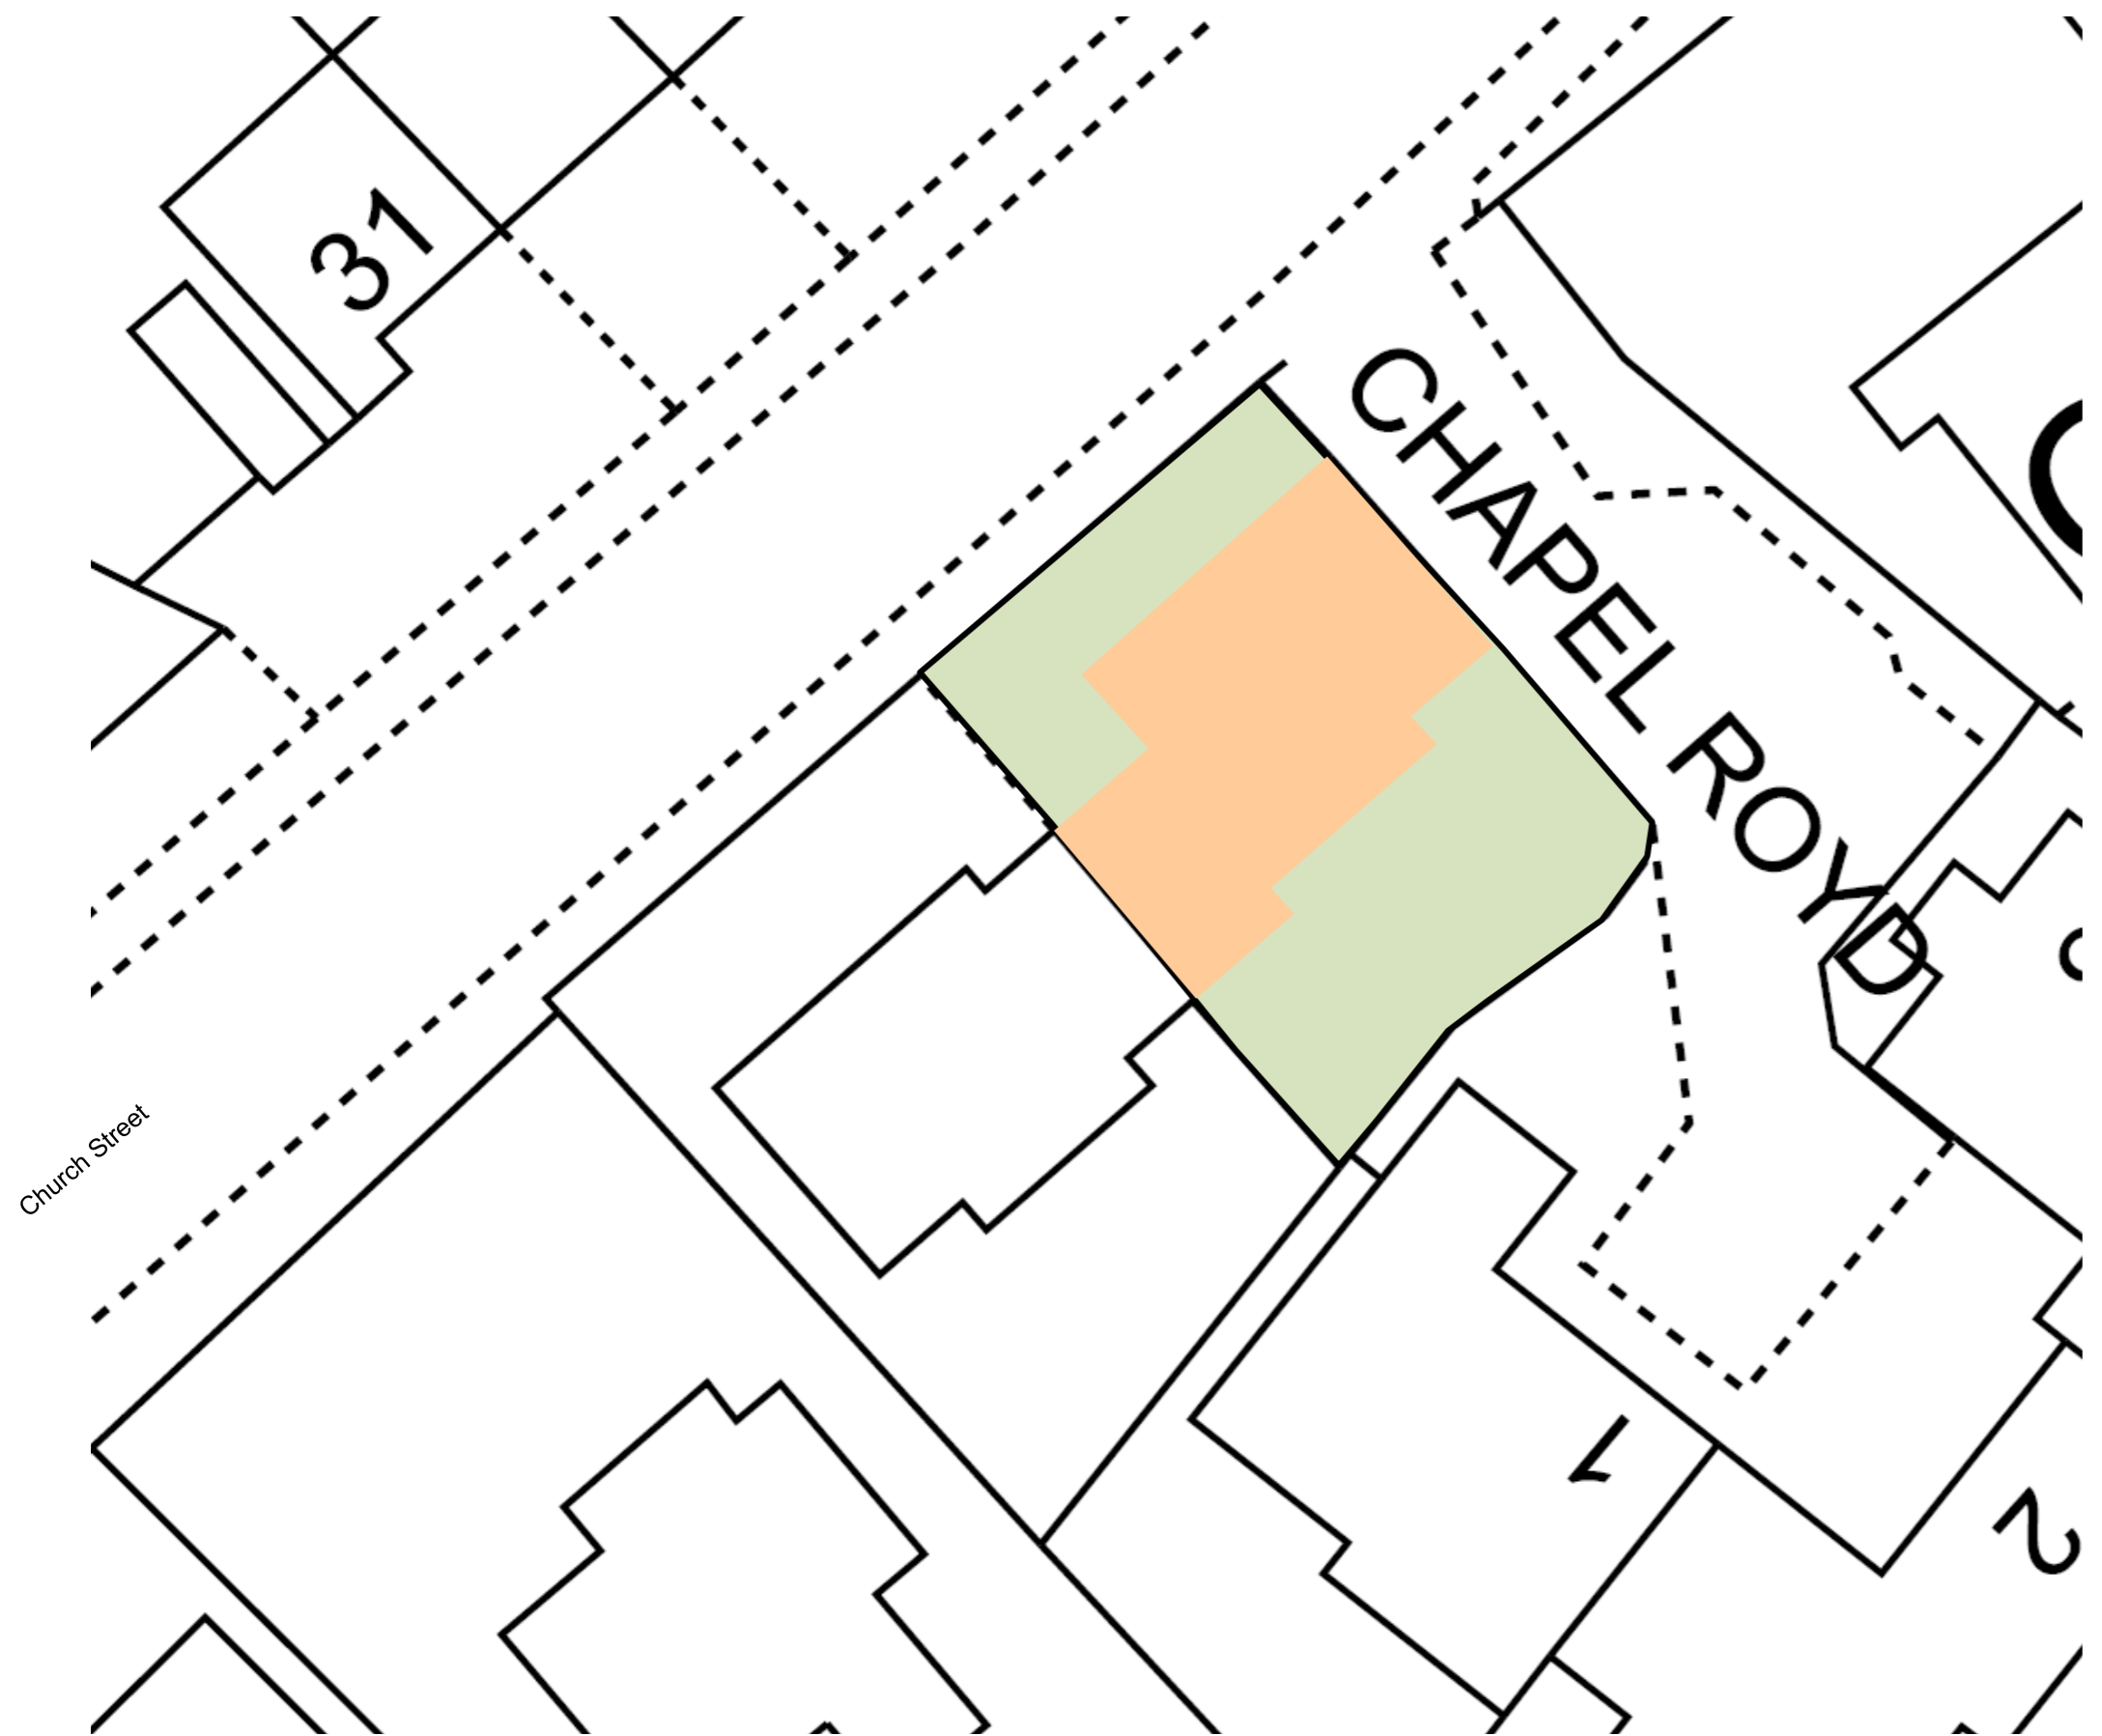

Date	By	Paper	Scale	Dwg no.
10/04/26	MD	A3	1:200	JK002

Site Layout Plan - Existing