


# SECTION 7

## SKETCH OF PROPOSED WORK

⊙ TPO TREE & REFERENCE

● OTHER TREES W/IM PROPOSED WORK

Pu  
Ple  
Aut  
Ple  
Aut  
Ple  
You  
Ych  
ndt  
Is  
It  
not  
ni  
1.  
Ti  
L  
C  
(  
L  
I  
I

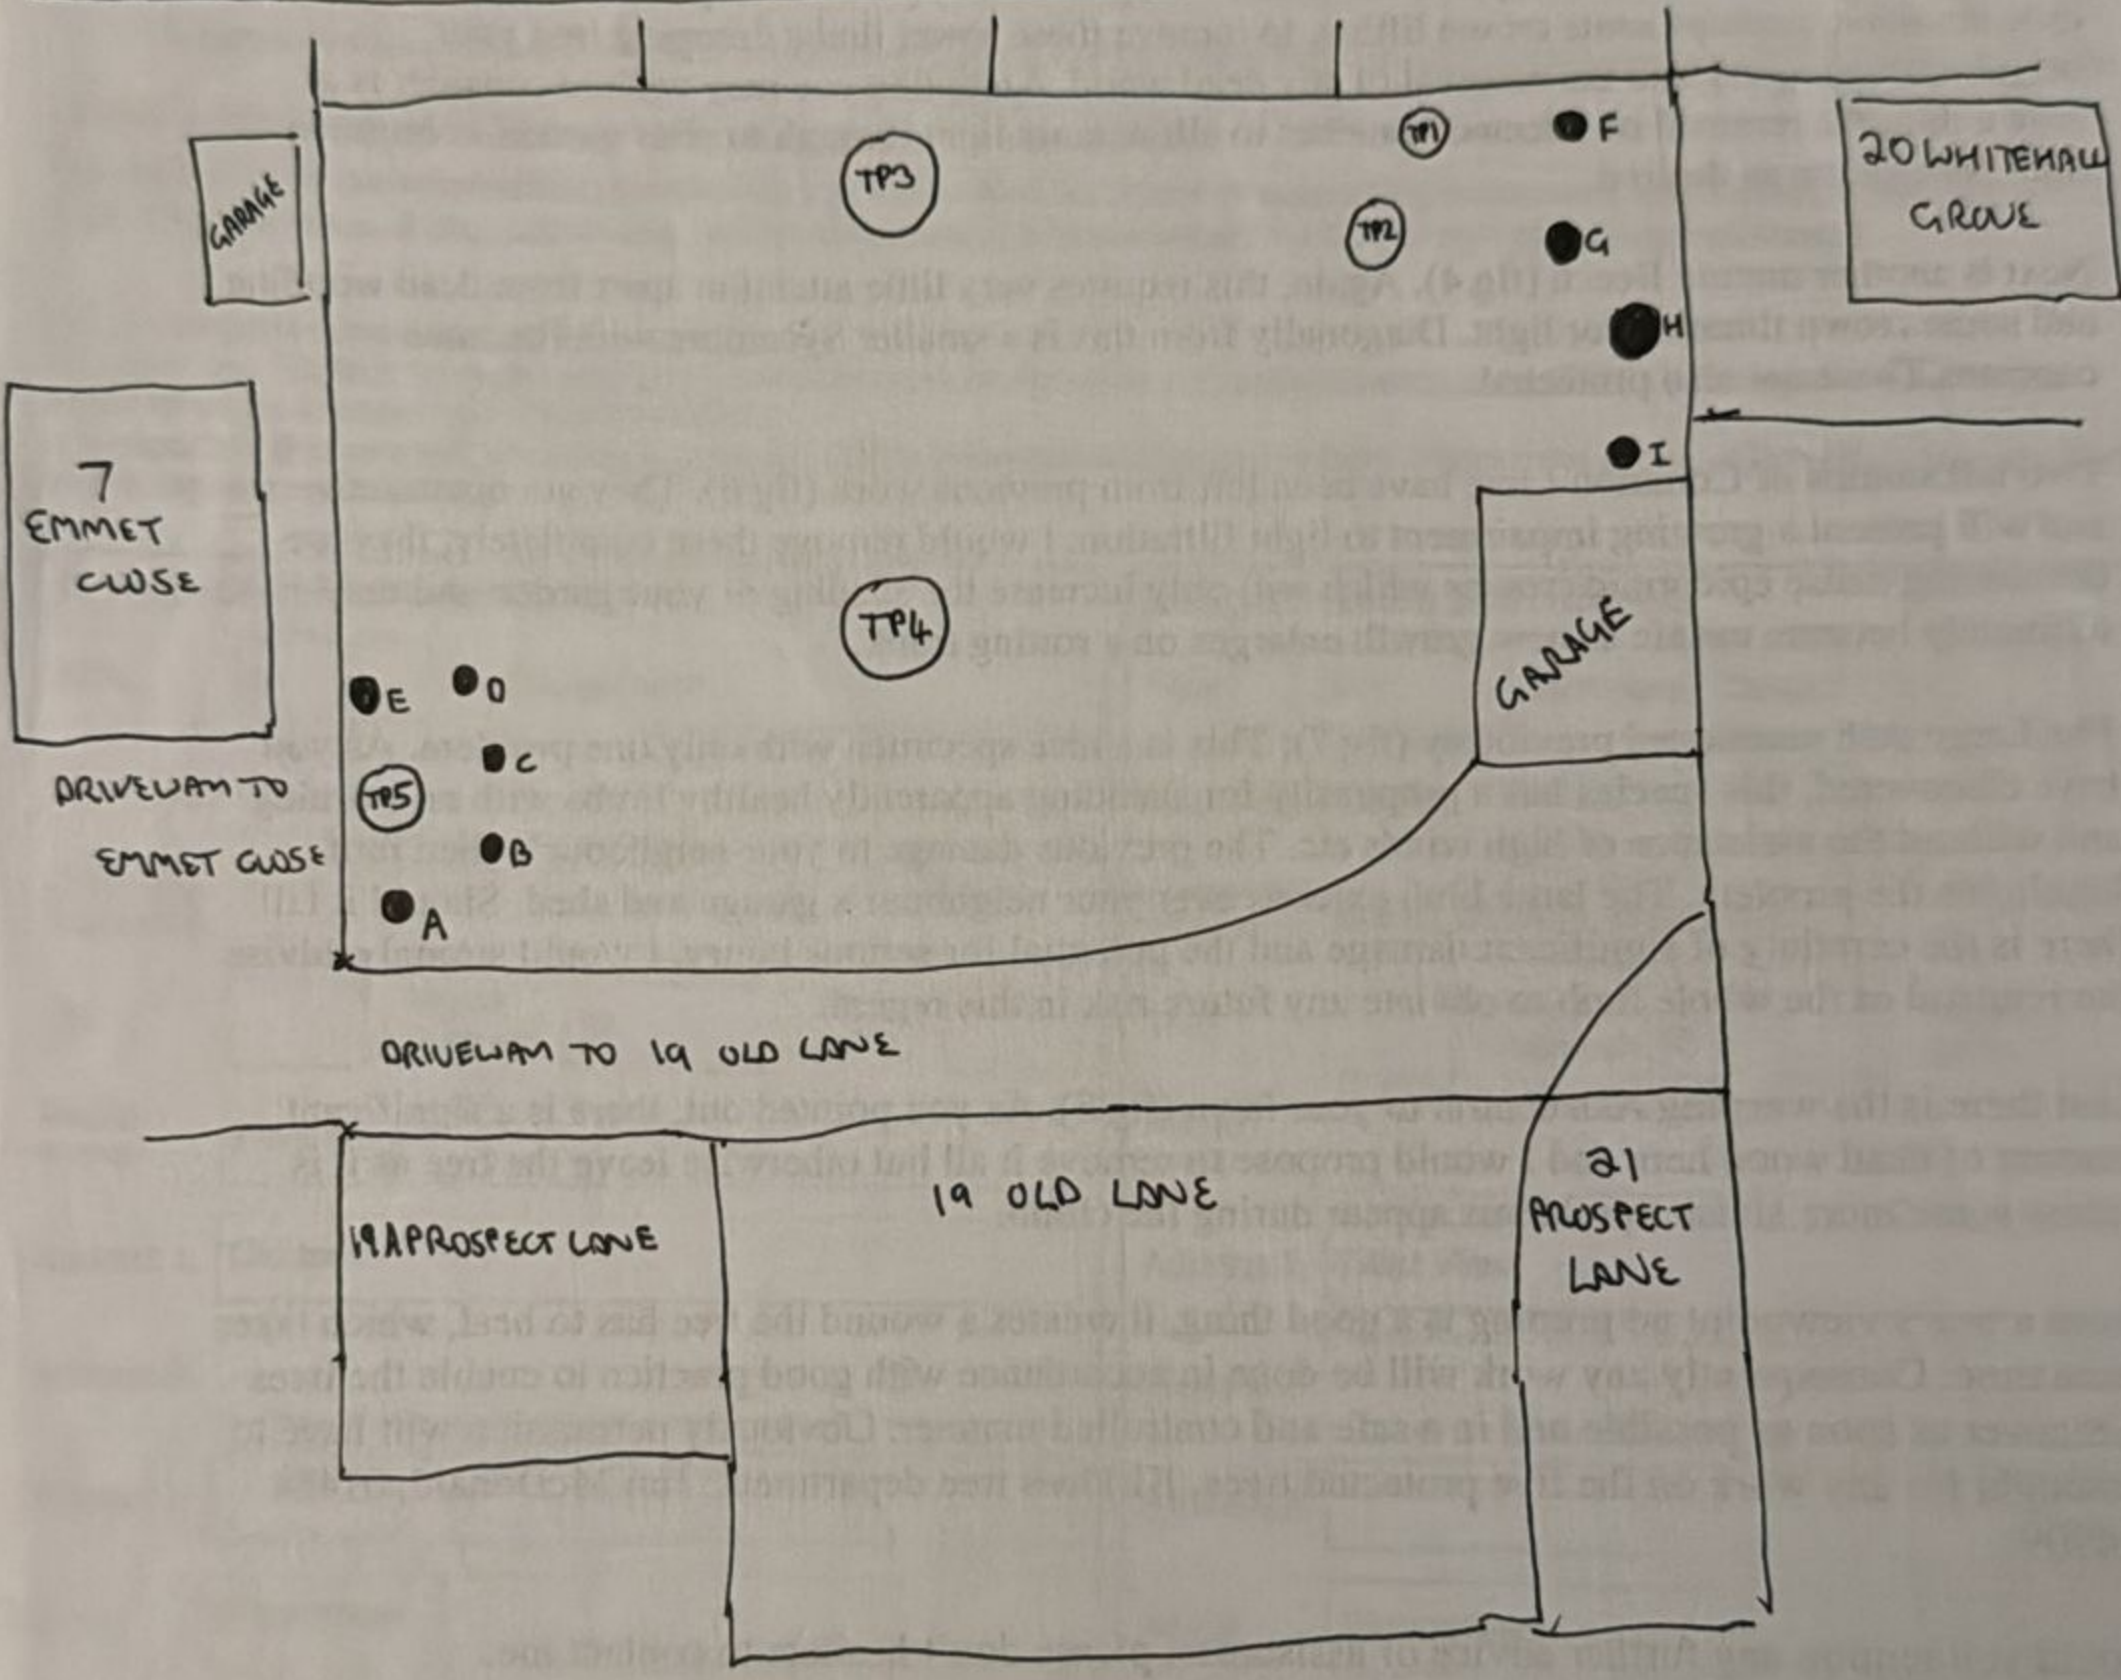

↓ ↓  
PROSPECT LANE