


Malkin Farm
Brow Lane
Holmfirth
HD9 2RJ
07946872499
paul@paulmatthewsarchitectural.co.uk
www.paulmatthewsarchitectural.co.uk

Company Registration Number: 09898149 – Company Registered in England and Wales

Do not scale from drawing, use figured dimensions only.

All dimensions must be checked and verified on site prior to commencement of works and architect to be notified of any discrepancies.

The copyright for these drawings remains the property of Paul MatthewsArchitectural Ltd. They must not be reproduced in any way without prior written consent from the originator (Paul MatthewsArchitecturalLtd).

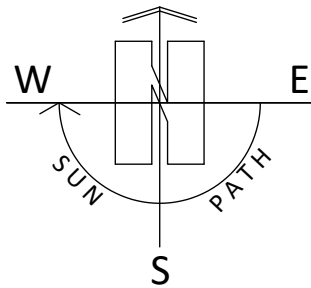



Project
Removal of Flat Roof front Porch, Erection of Replacement Front Porch, Internal and External Alterations to Property within Underbank Conservation Area at 5 Well Hill, Underbank Old Road, Holmfirth, HD9 1EG.
Client

Michelle Smith

Drawing Title/Issue

Existing Block Plan

scale 1:500 date 02/2026 sheet size A4 dwg. no. 26/1293/02

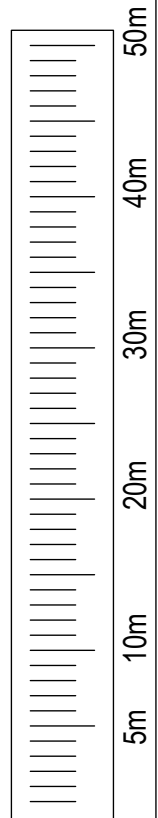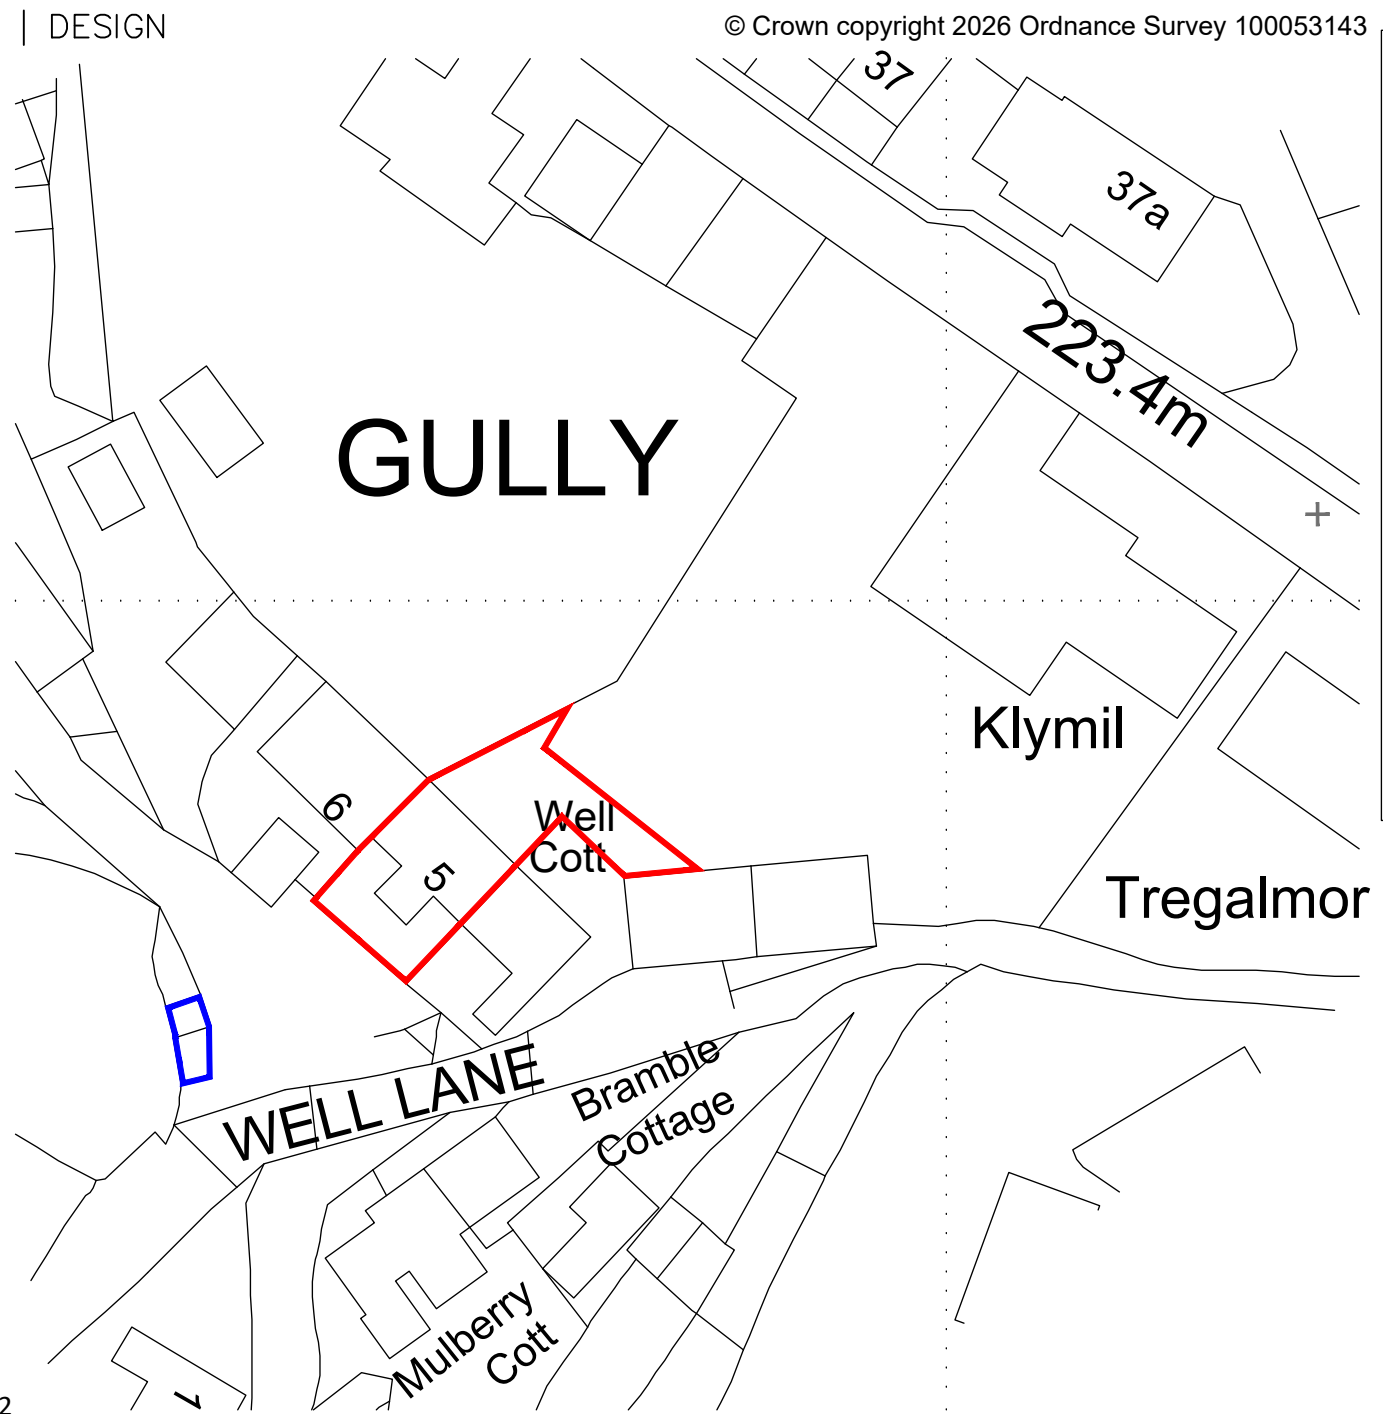

1:500