




Use figured dimensions only. DO NOT SCALE.
All dimensions are in millimetres unless noted otherwise.
All levels are in metres above ordnance datum unless noted otherwise.
This drawing must be read in conjunction with all other relevant drawings and specifications from the Architect and other consultants.
© KUFIC 2024

NOTES:

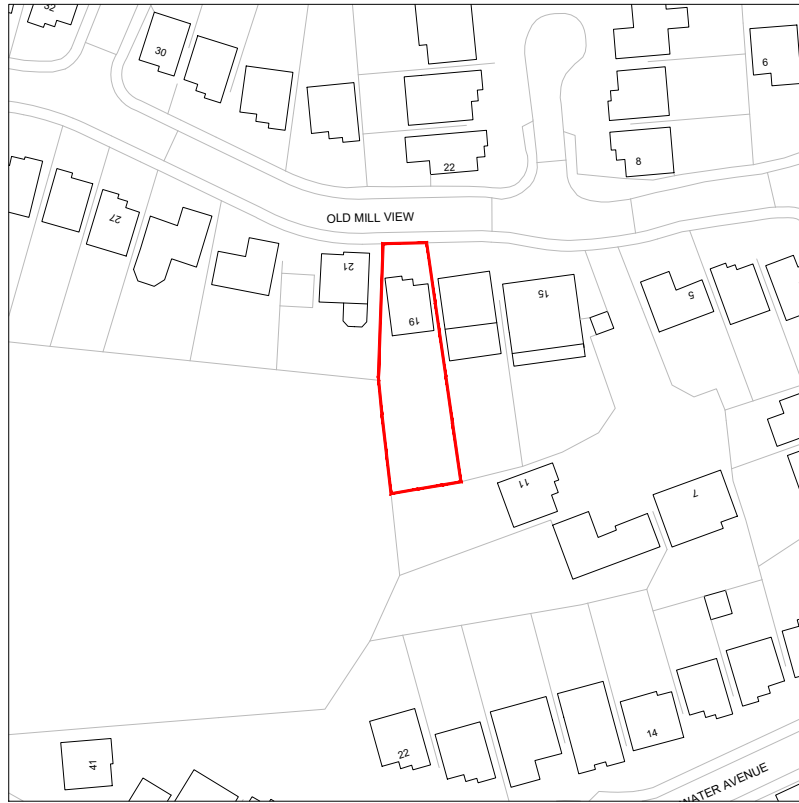

LOCATION PLAN
1:1250 @ A4

KUFIC ARCHITECTS

Suite 24 Batley Business Park,
Technology Drive,
Batley WF17 6ER
Tel: 01924 694 404
info@kufic.co.uk
www.kufic.co.uk

PROJECT:
19 OLD MILL VIEW DEWSBURY
WF12 9QJ

TITLE:
EXTENSIONS TO EXISTING DWELLING

DESCRIPTION:
LOCATION PLAN

DATE: 03/10/23
SCALE: 1:1250 @ A4
DRAWN: MZ
CHECKED: HD

DRAWING REF: REV:
23281-D01-A