

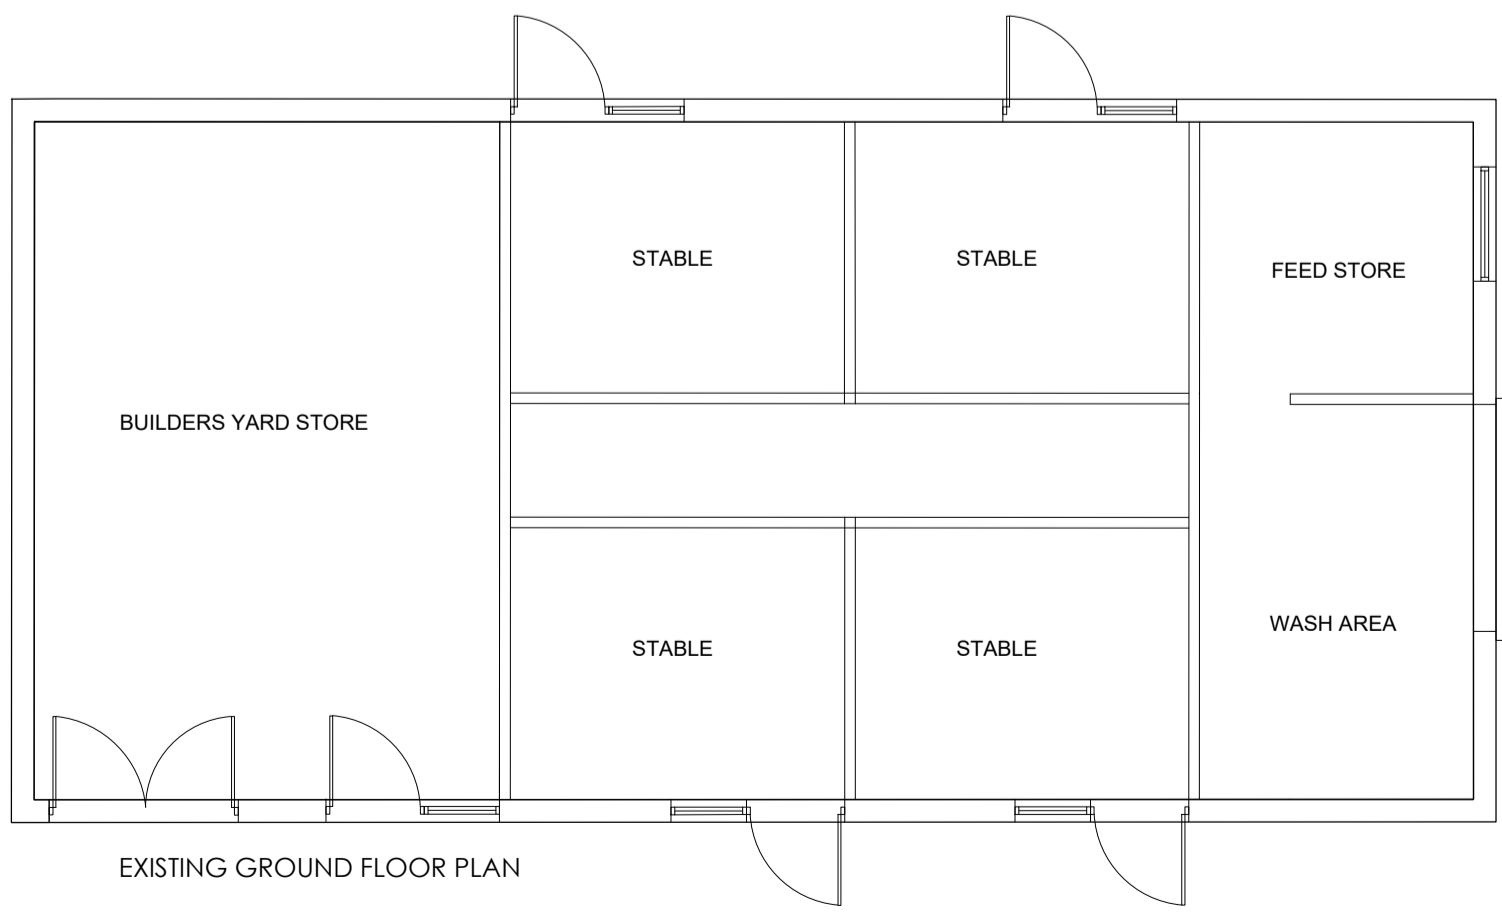
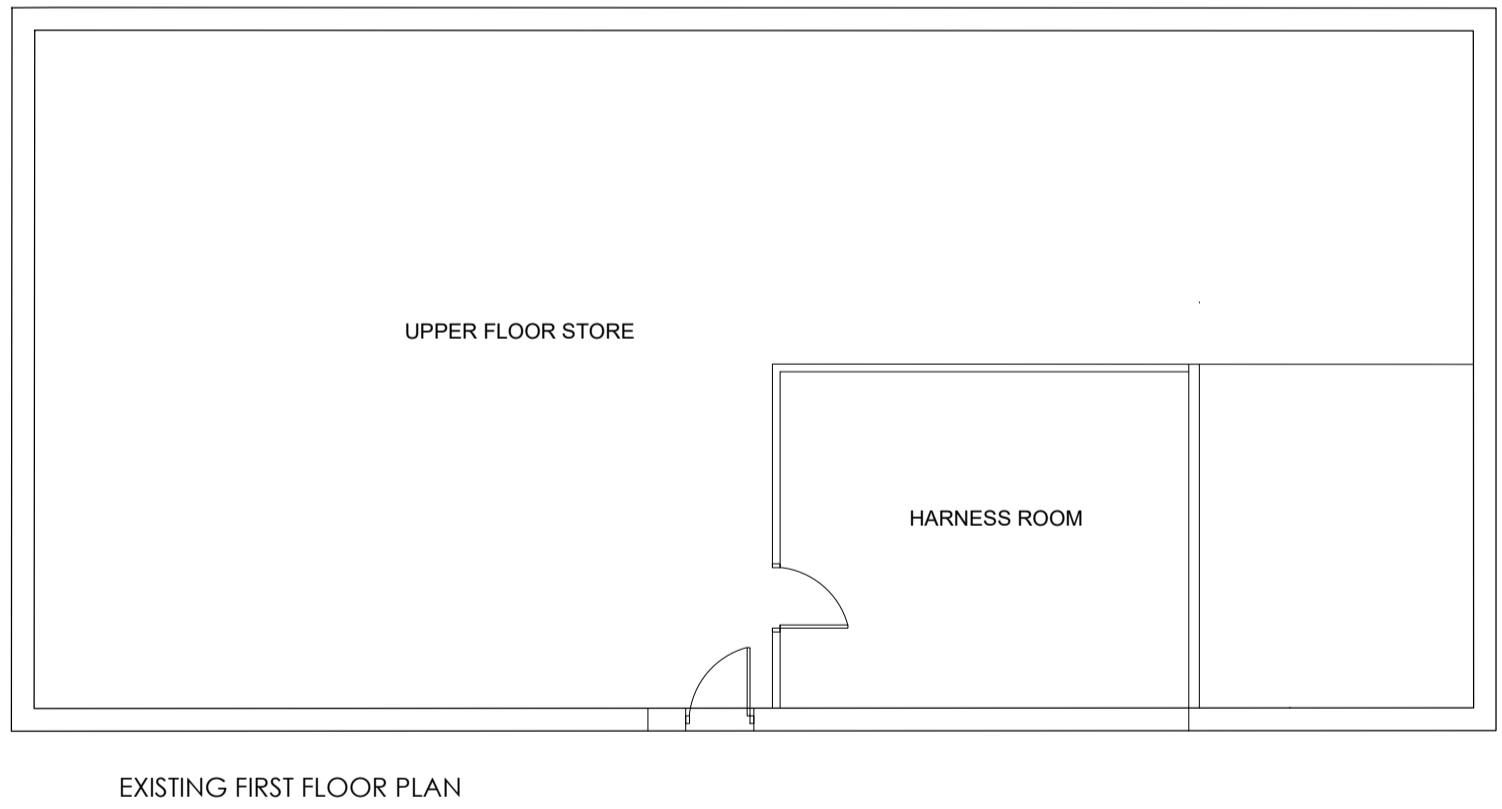


NOTE: ALL DIMENSIONS SHOWN ARE PROVISIONAL DIMENSIONS ONLY & SHOULD NOT BE READ AS EXACT MEASUREMENTS. THESE MAY NEED TO BE ALTERED DUE TO SITE CONSTRAINTS/ INSPECTION
 THE DRAWINGS AND DESIGN ARE THE COPYRIGHT OF LDL LTD & SHOULD NOT BE RE-PRODUCED WITHOUT PRIOR PERMISSION

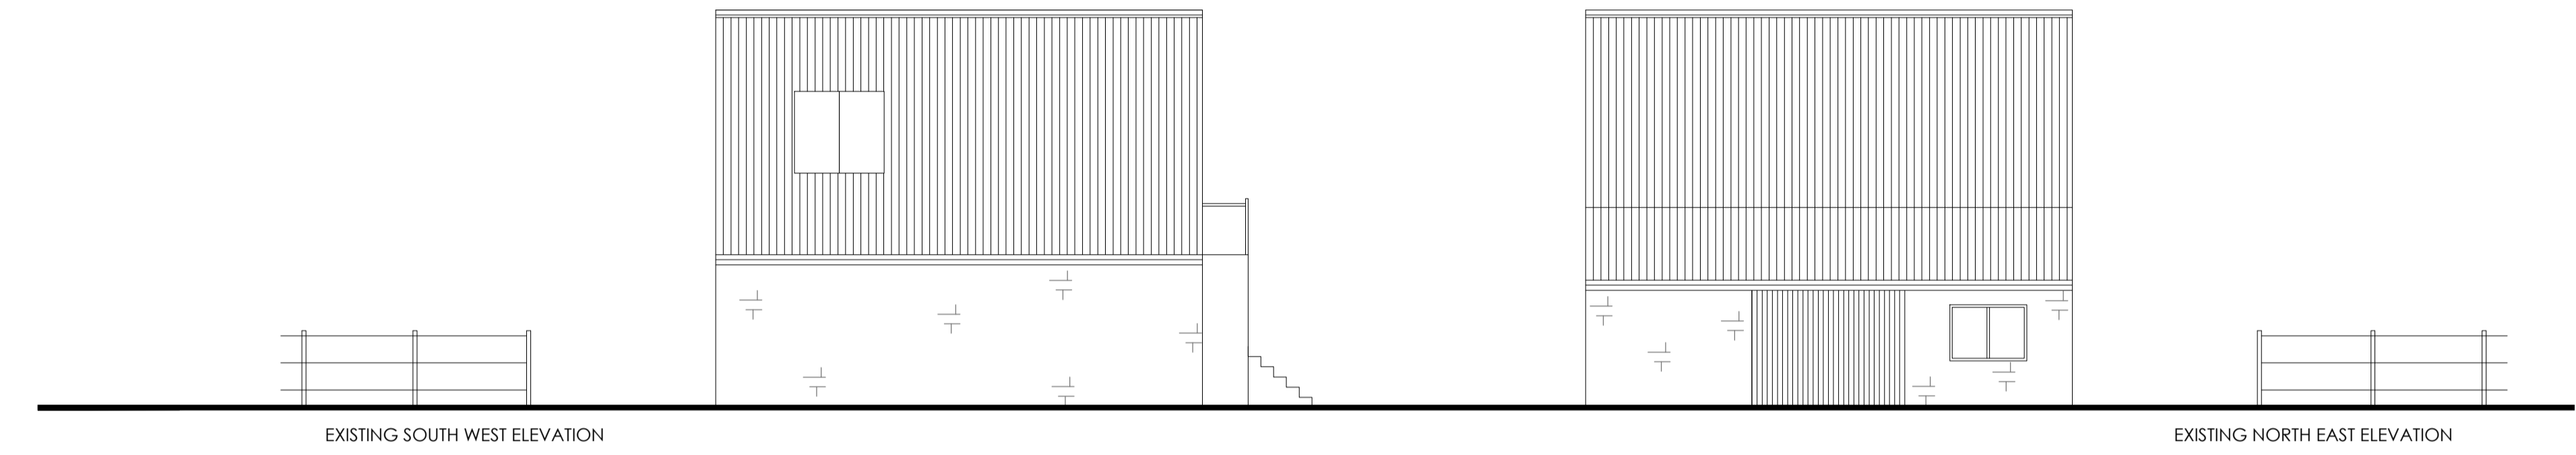

DRAWING DESCRIPTION			
PLANS & ELEVATIONS AS EXISTING			
JOB TITLE			
THE QUARRY The Old Brickworks			
CLIENT			
MR DUDLEY PARKER			
DRAWN BY		SCALE 1:100 @ A1	
DATE	MAY 2025	DRAWING NO.	206/00-05
CHECKED		REVISION	-

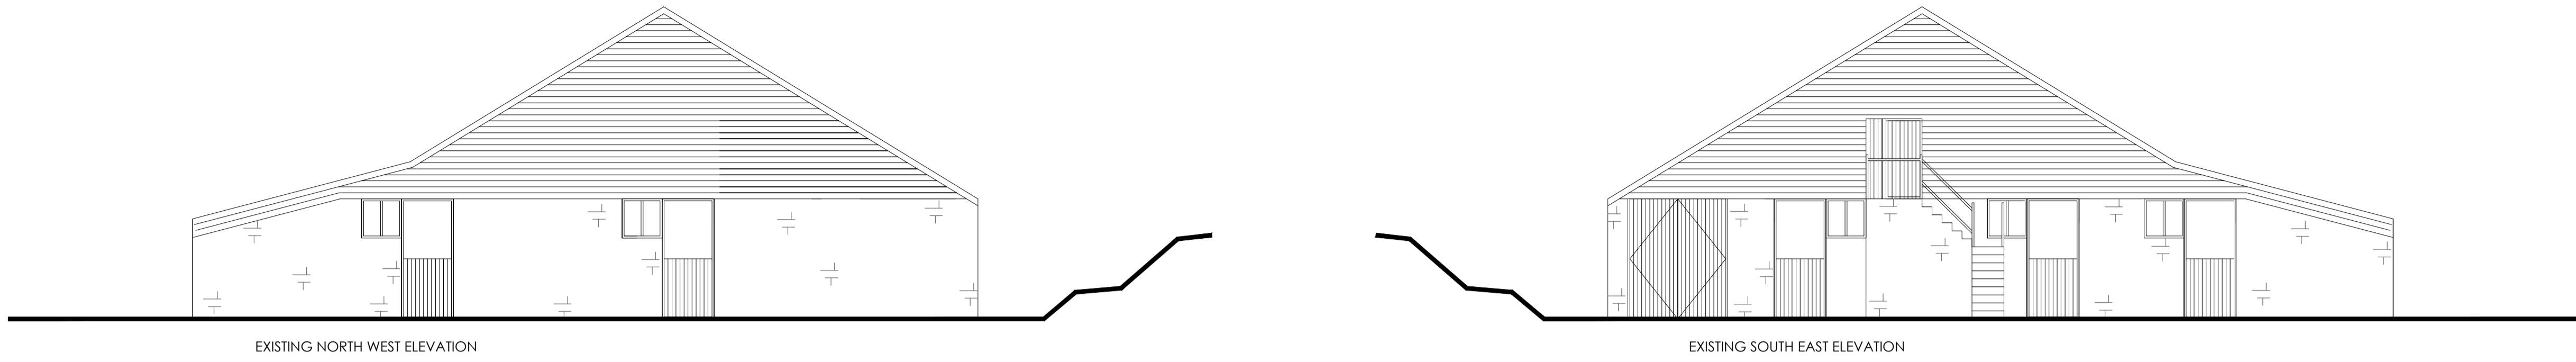