
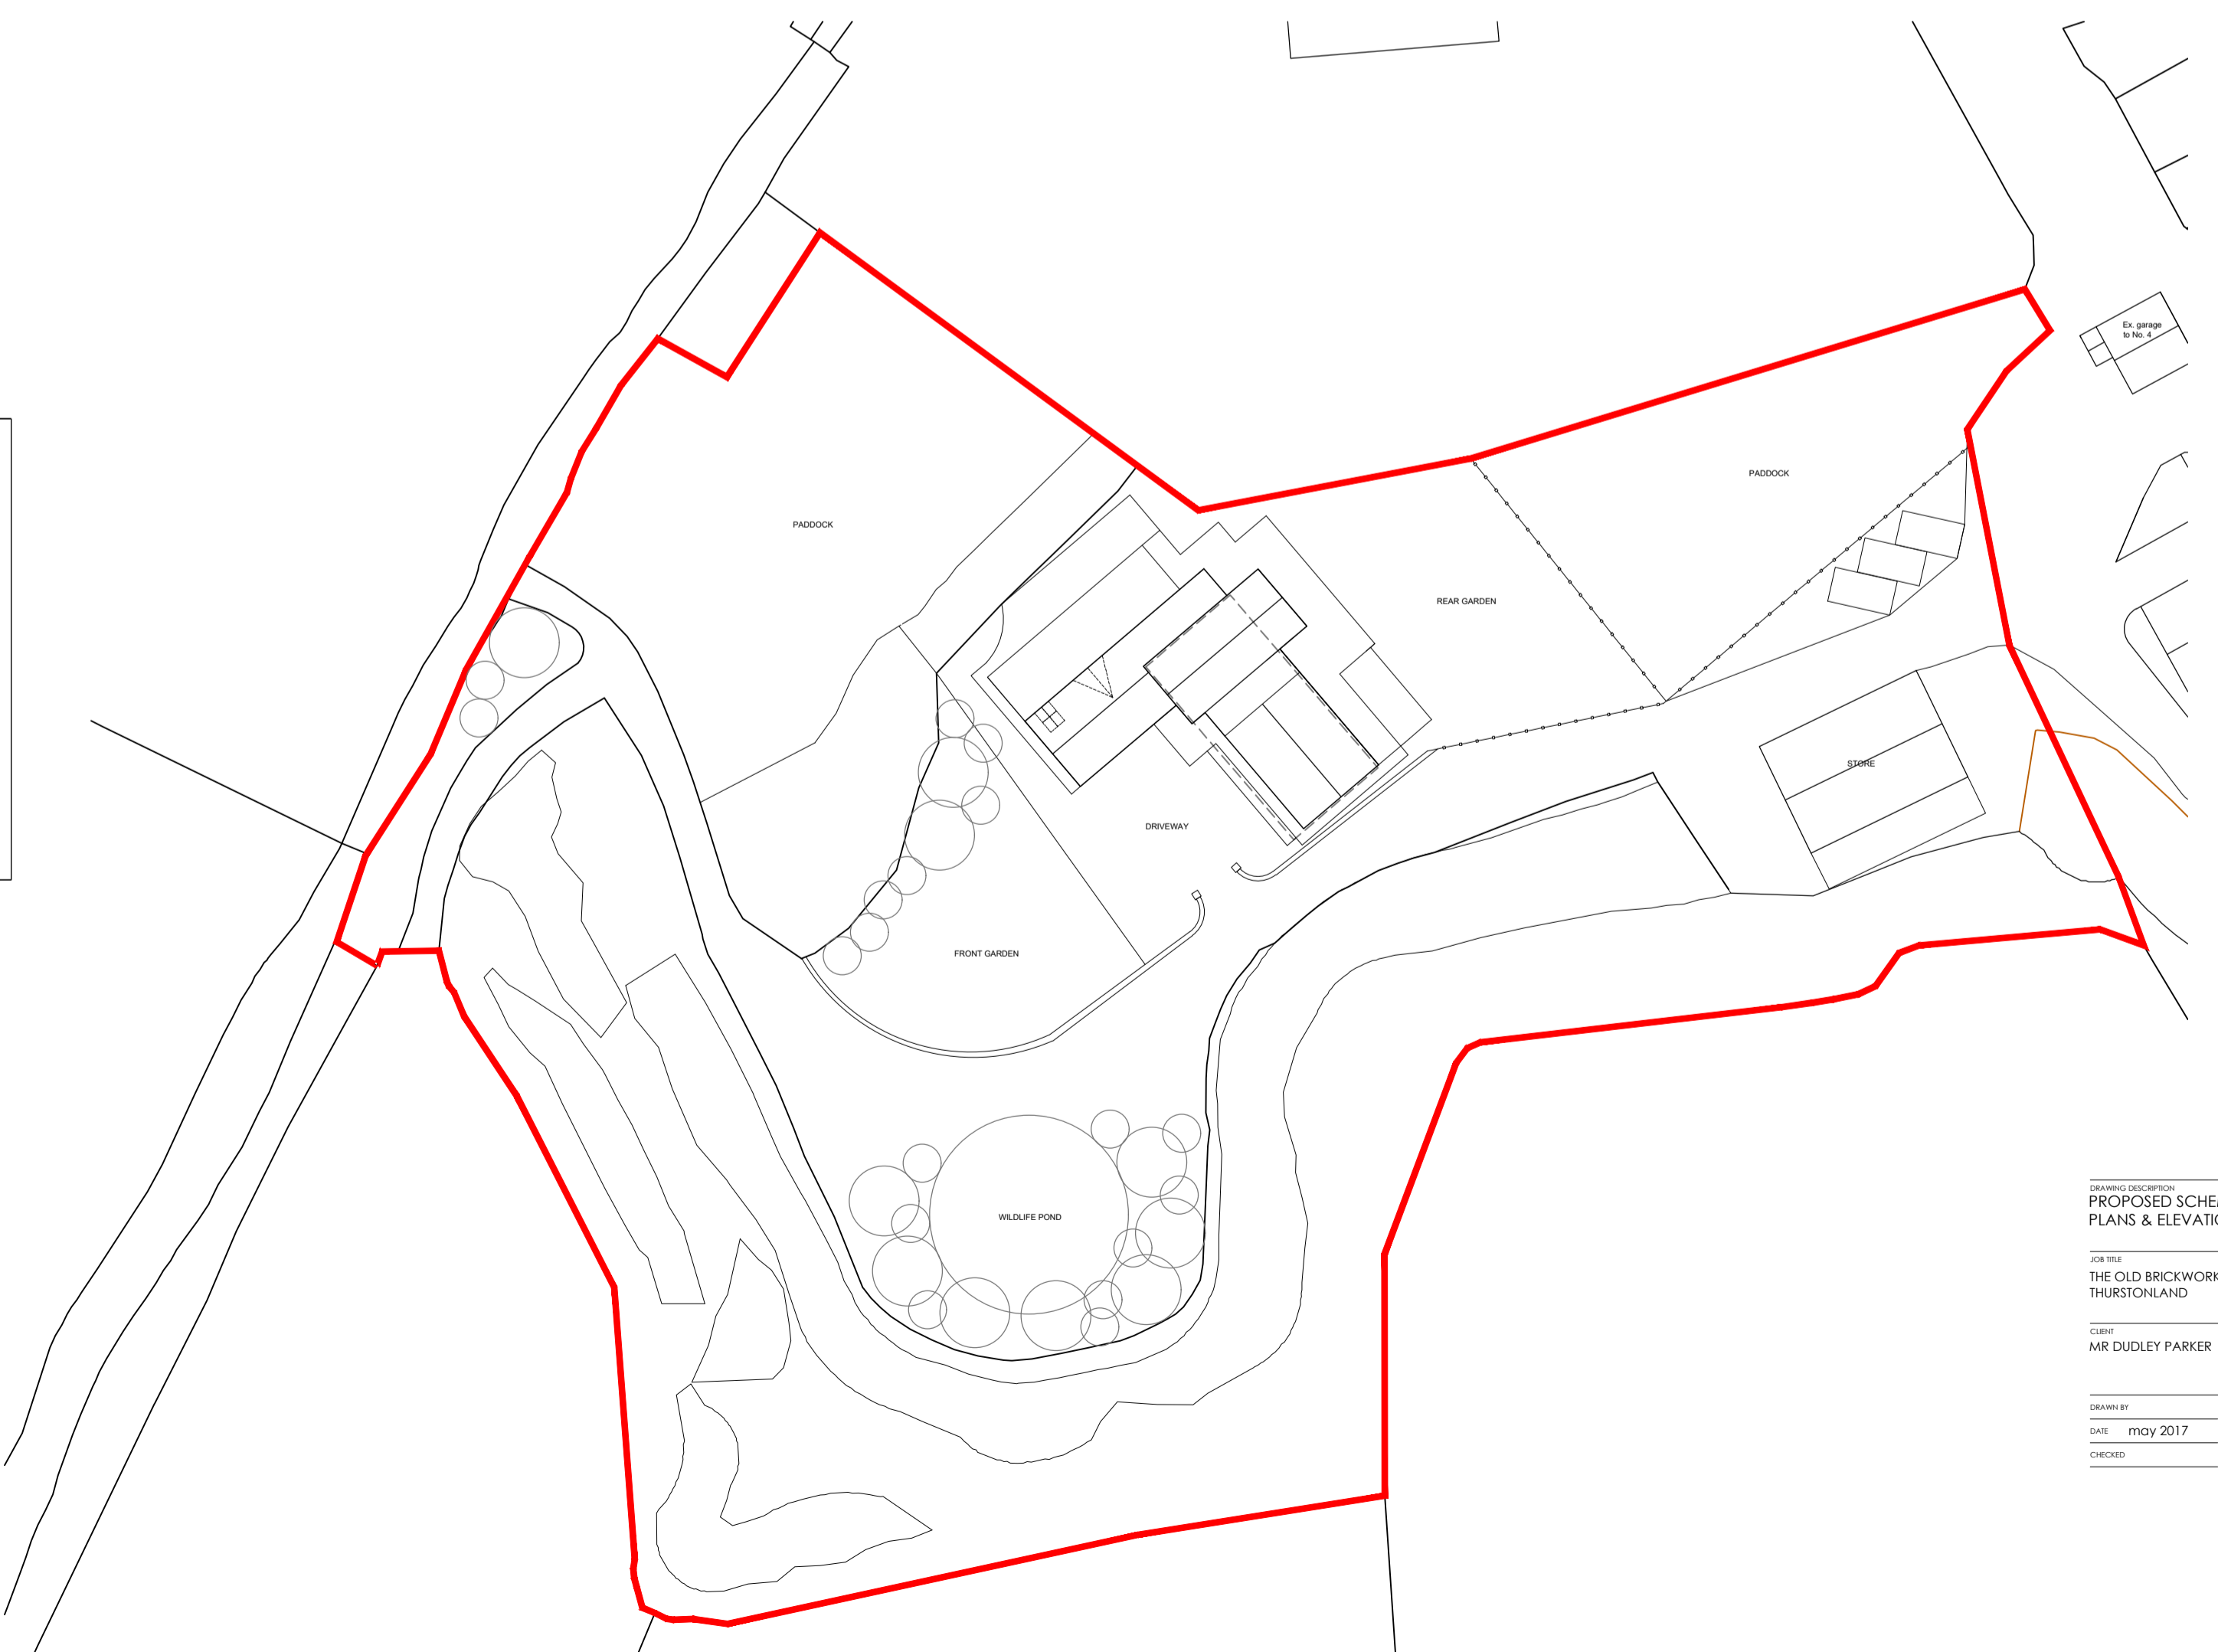
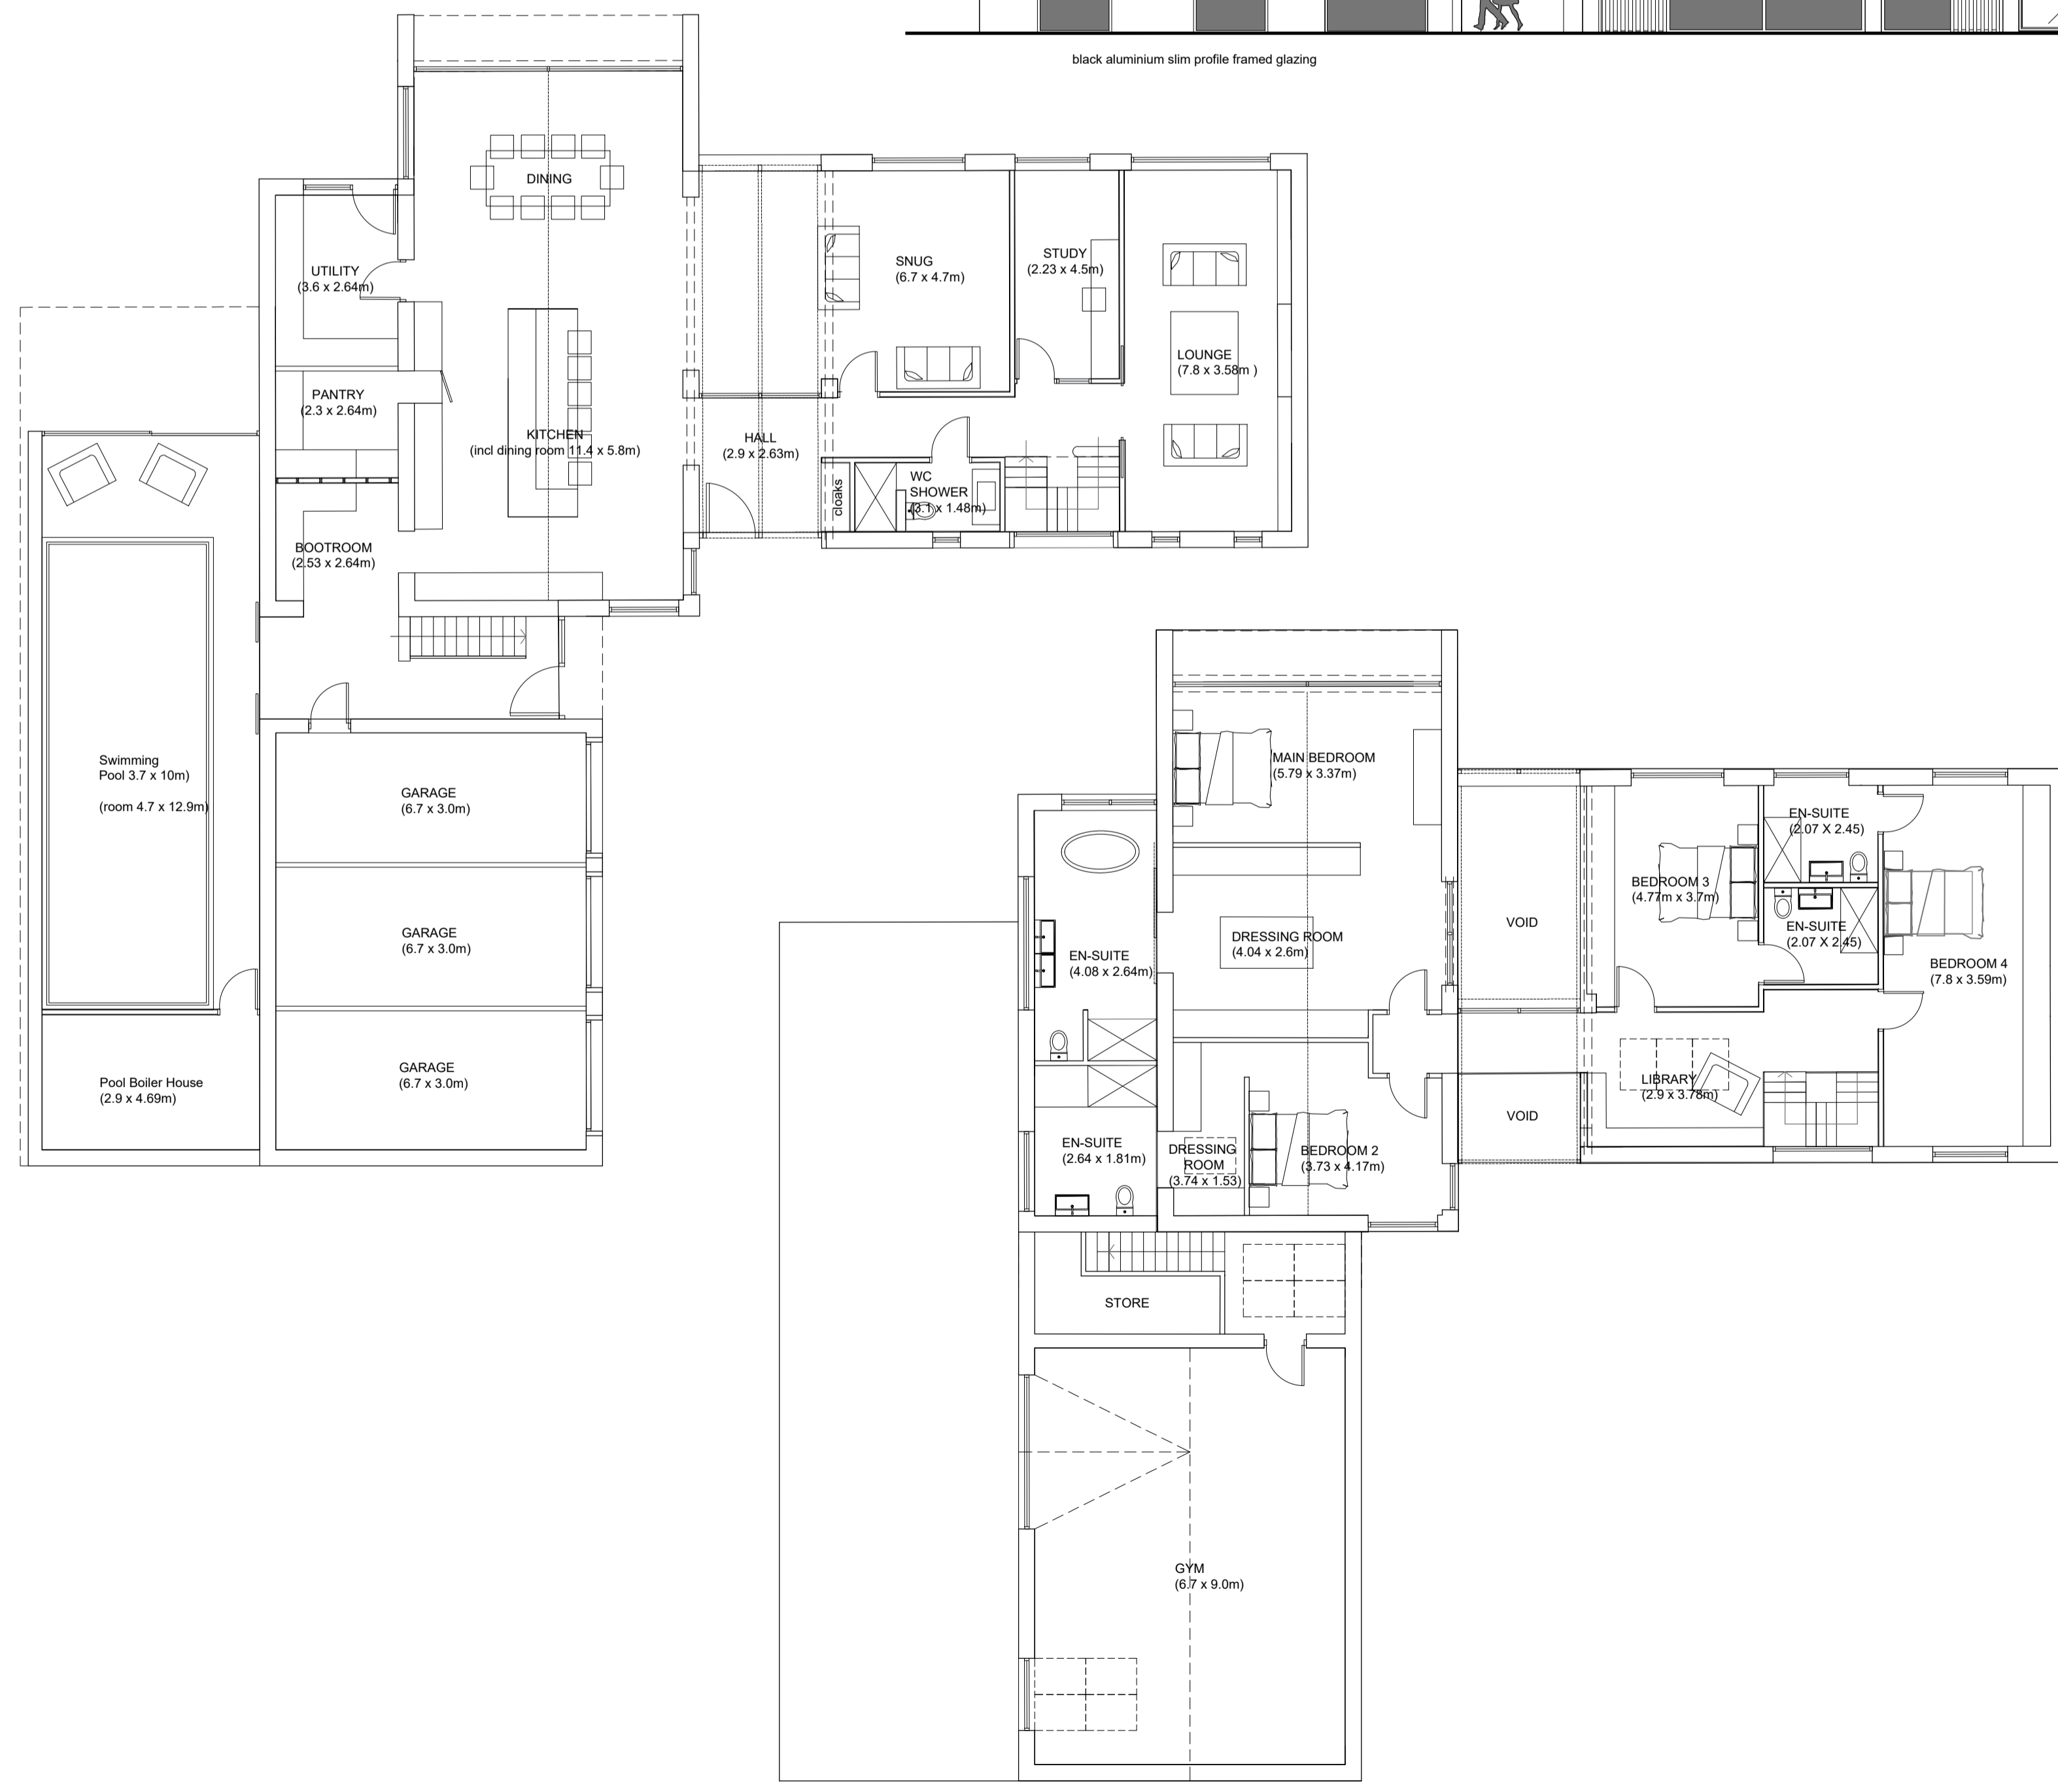
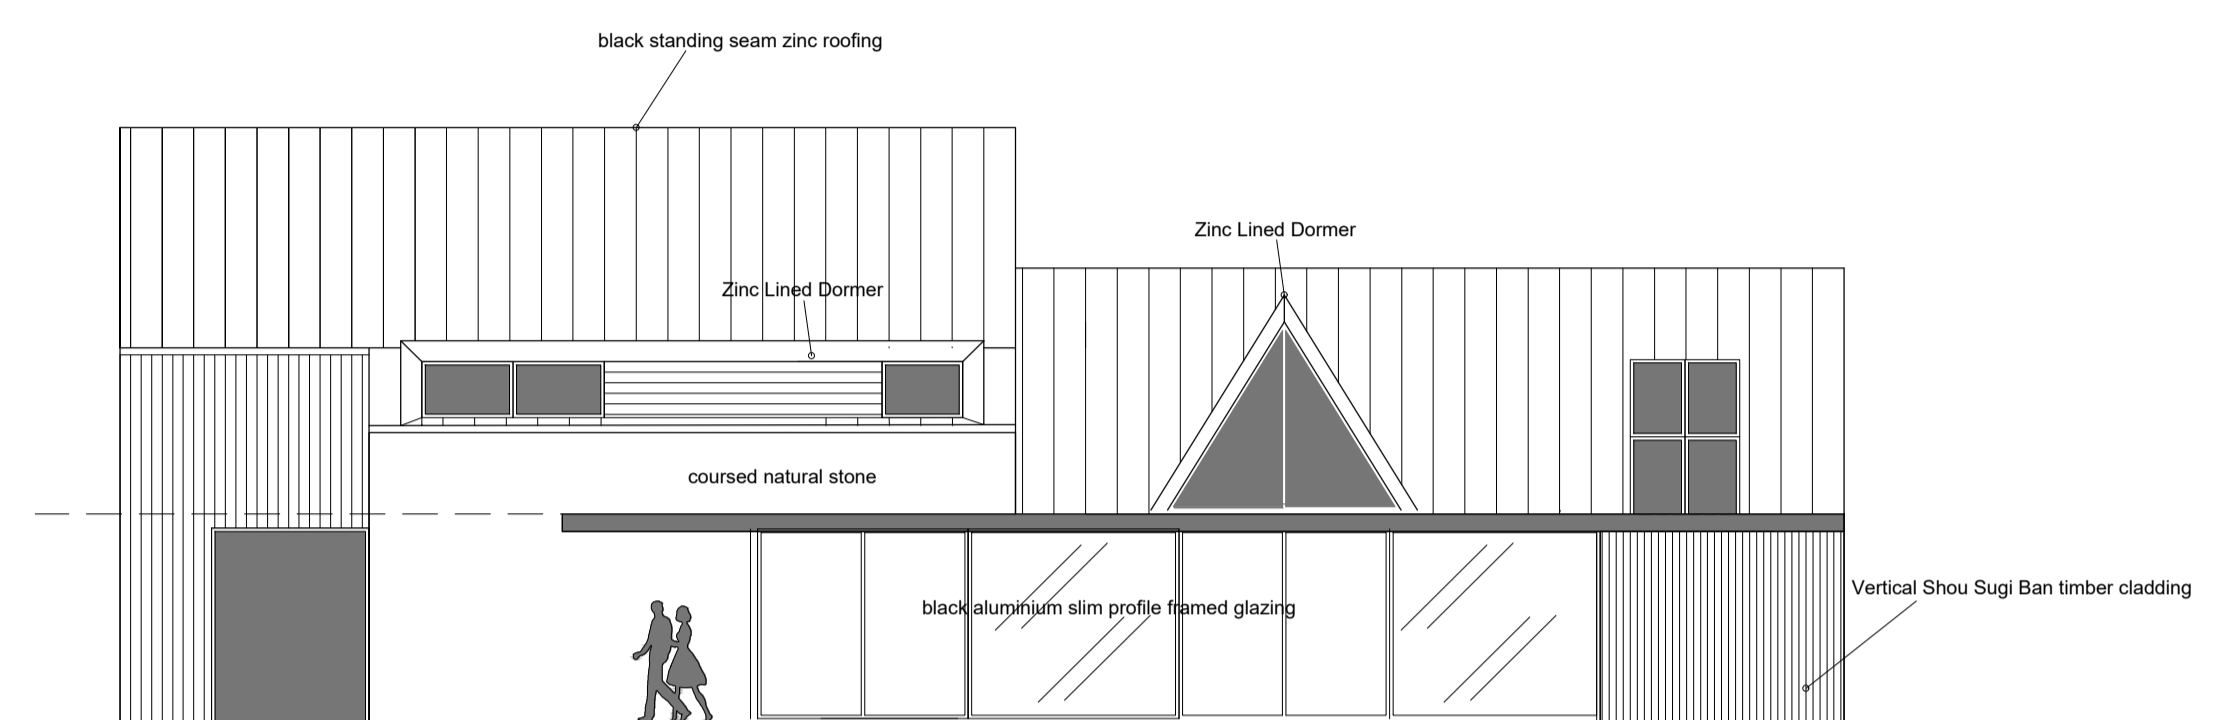


NOTE: ALL DIMENSIONS SHOWN ARE PROVISIONAL DIMENSIONS ONLY & SHOULD NOT BE READ AS EXACT MEASUREMENTS. THESE MAY NEED TO BE ALTERED DUE TO SITE CONSTRAINTS/INSPECTION. THE DRAWINGS AND DESIGN ARE THE COPYRIGHT OF LDL LTD & SHOULD NOT BE RE-PRODUCED WITHOUT PRIOR PERMISSION

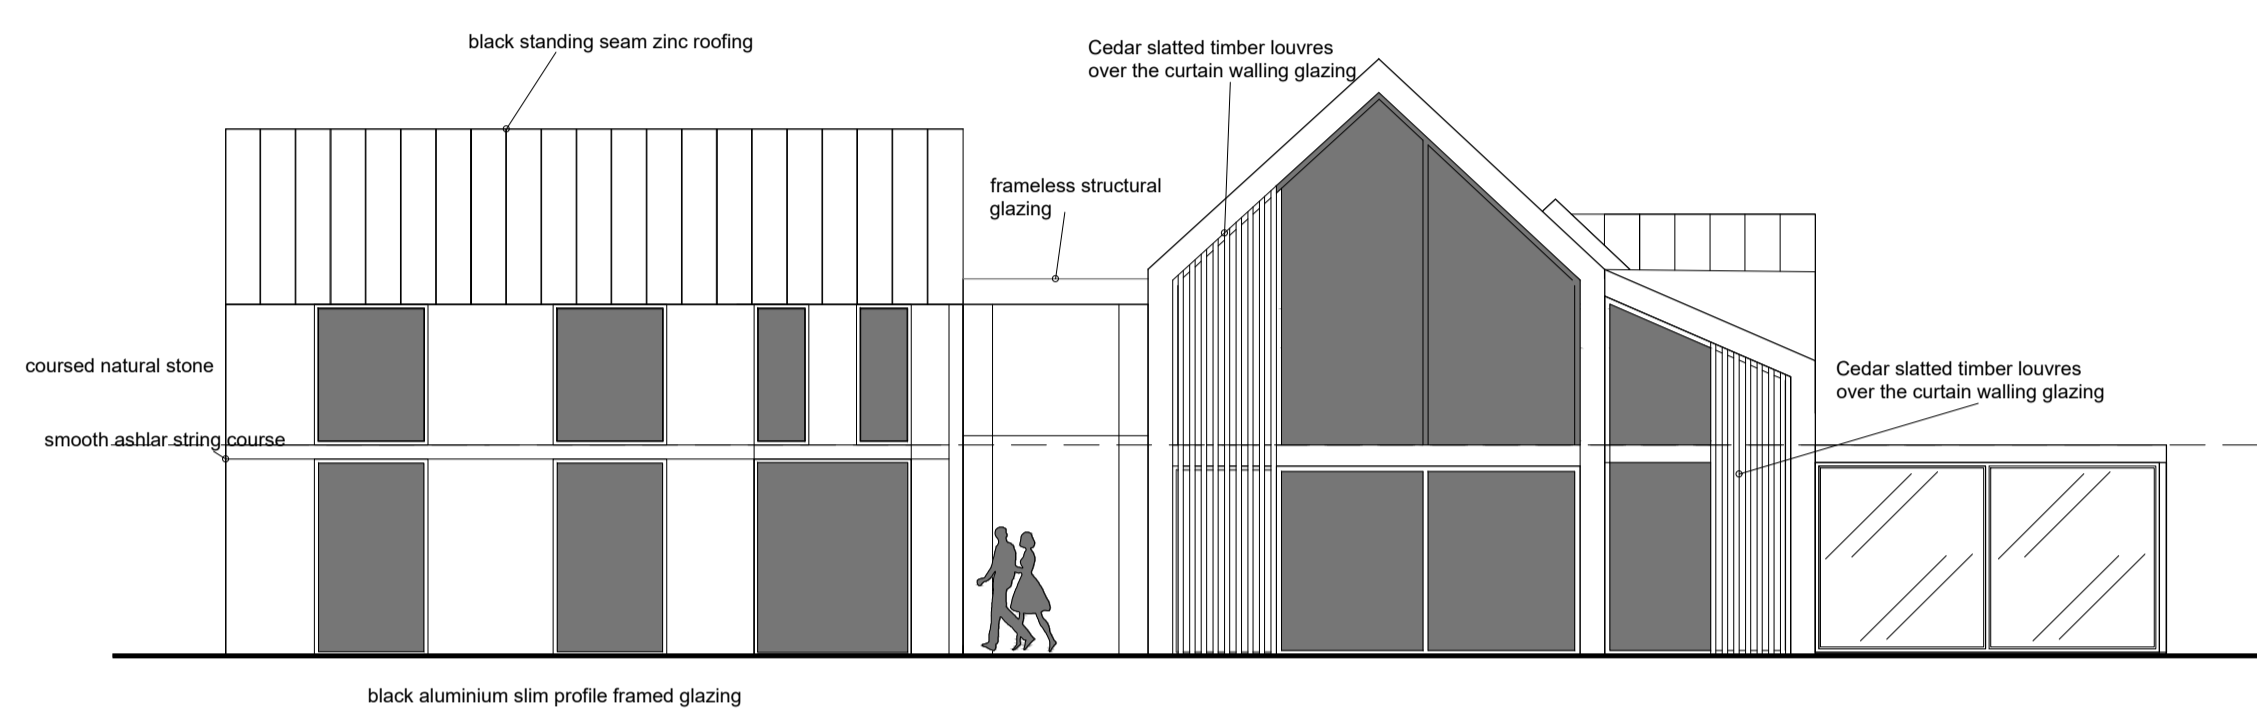

PROPOSED SCHEME  
PLANS & ELEVATIONS

JOB TITLE  
THE OLD BRICKWORKS  
THURSTONLAND

CLIENT  
MR DUDLEY PARKER

DRAWN BY  
DATE  
MAY 2017

SCALE  
1:100 @ A1

DRAWING NO.  
1242.002

REVISION  
F