

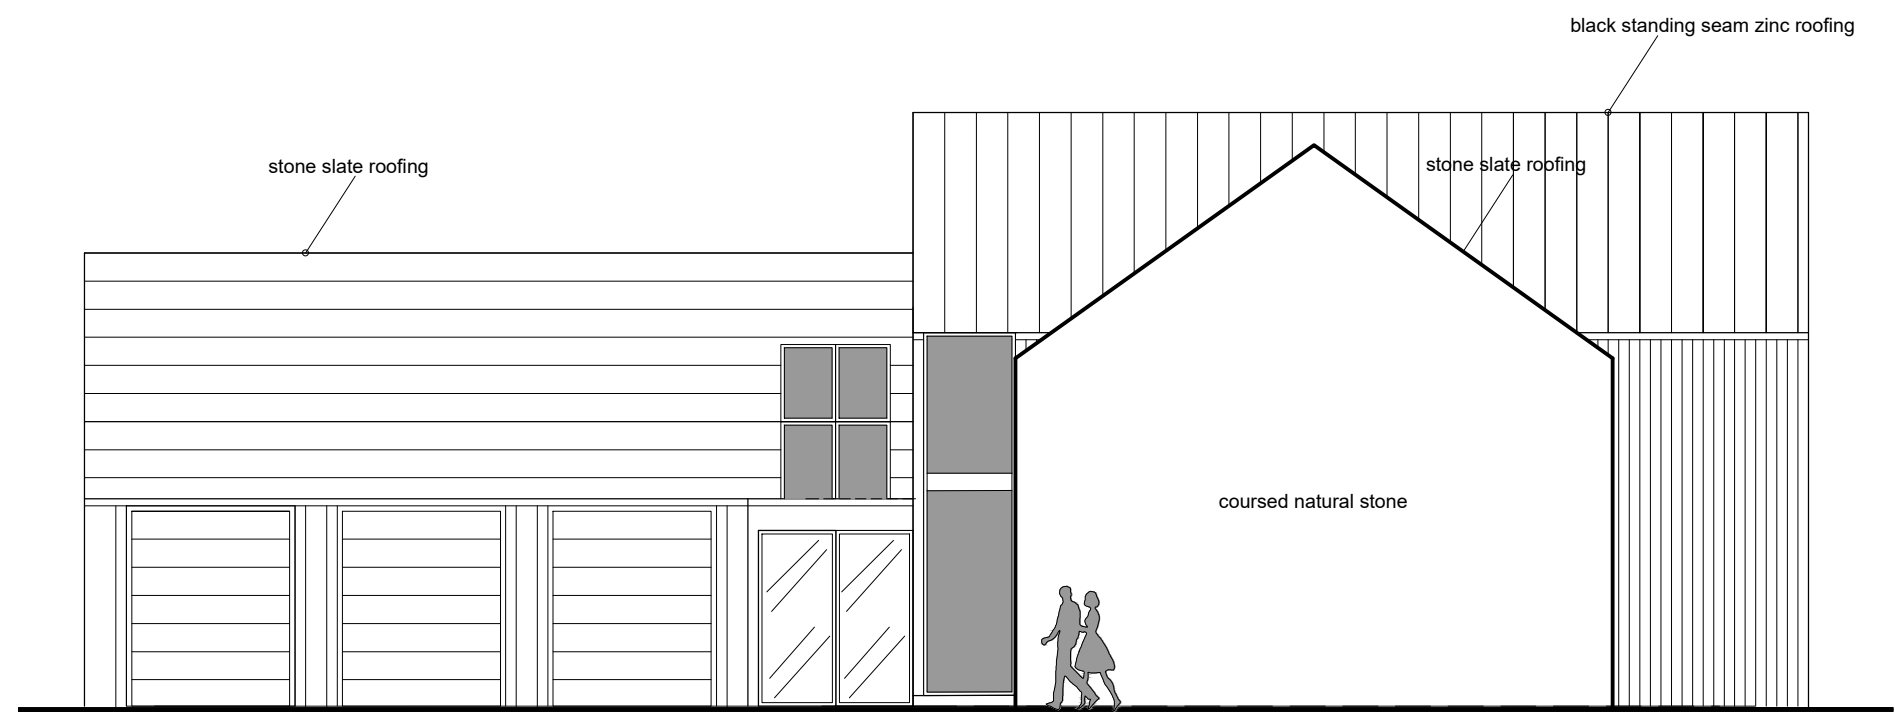
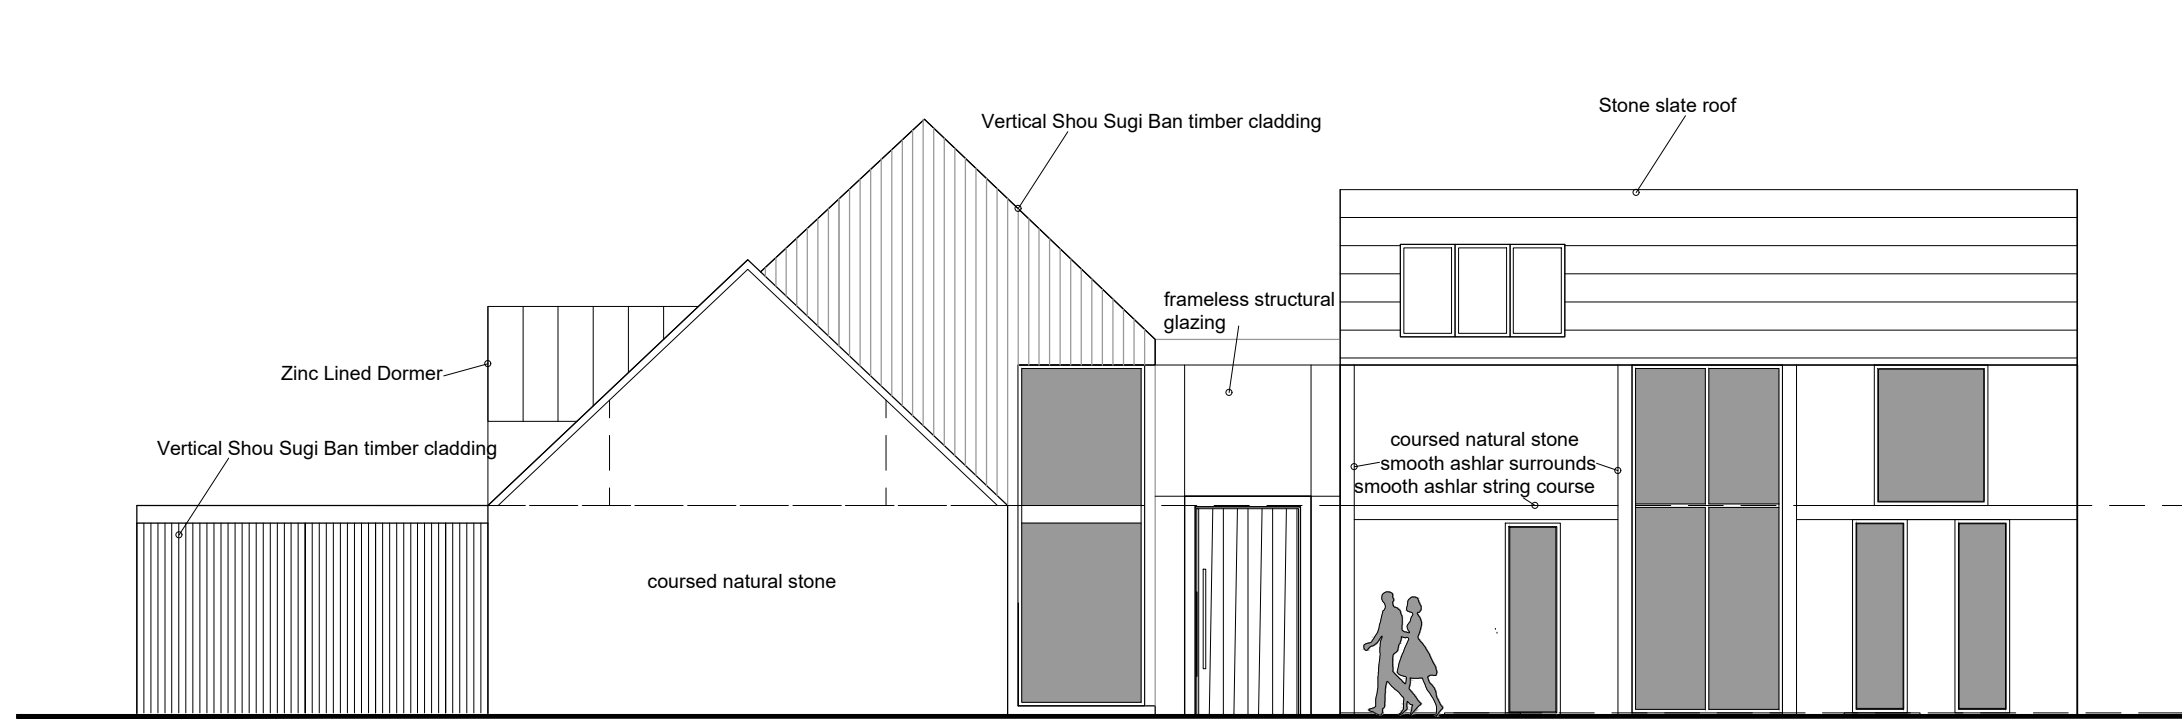
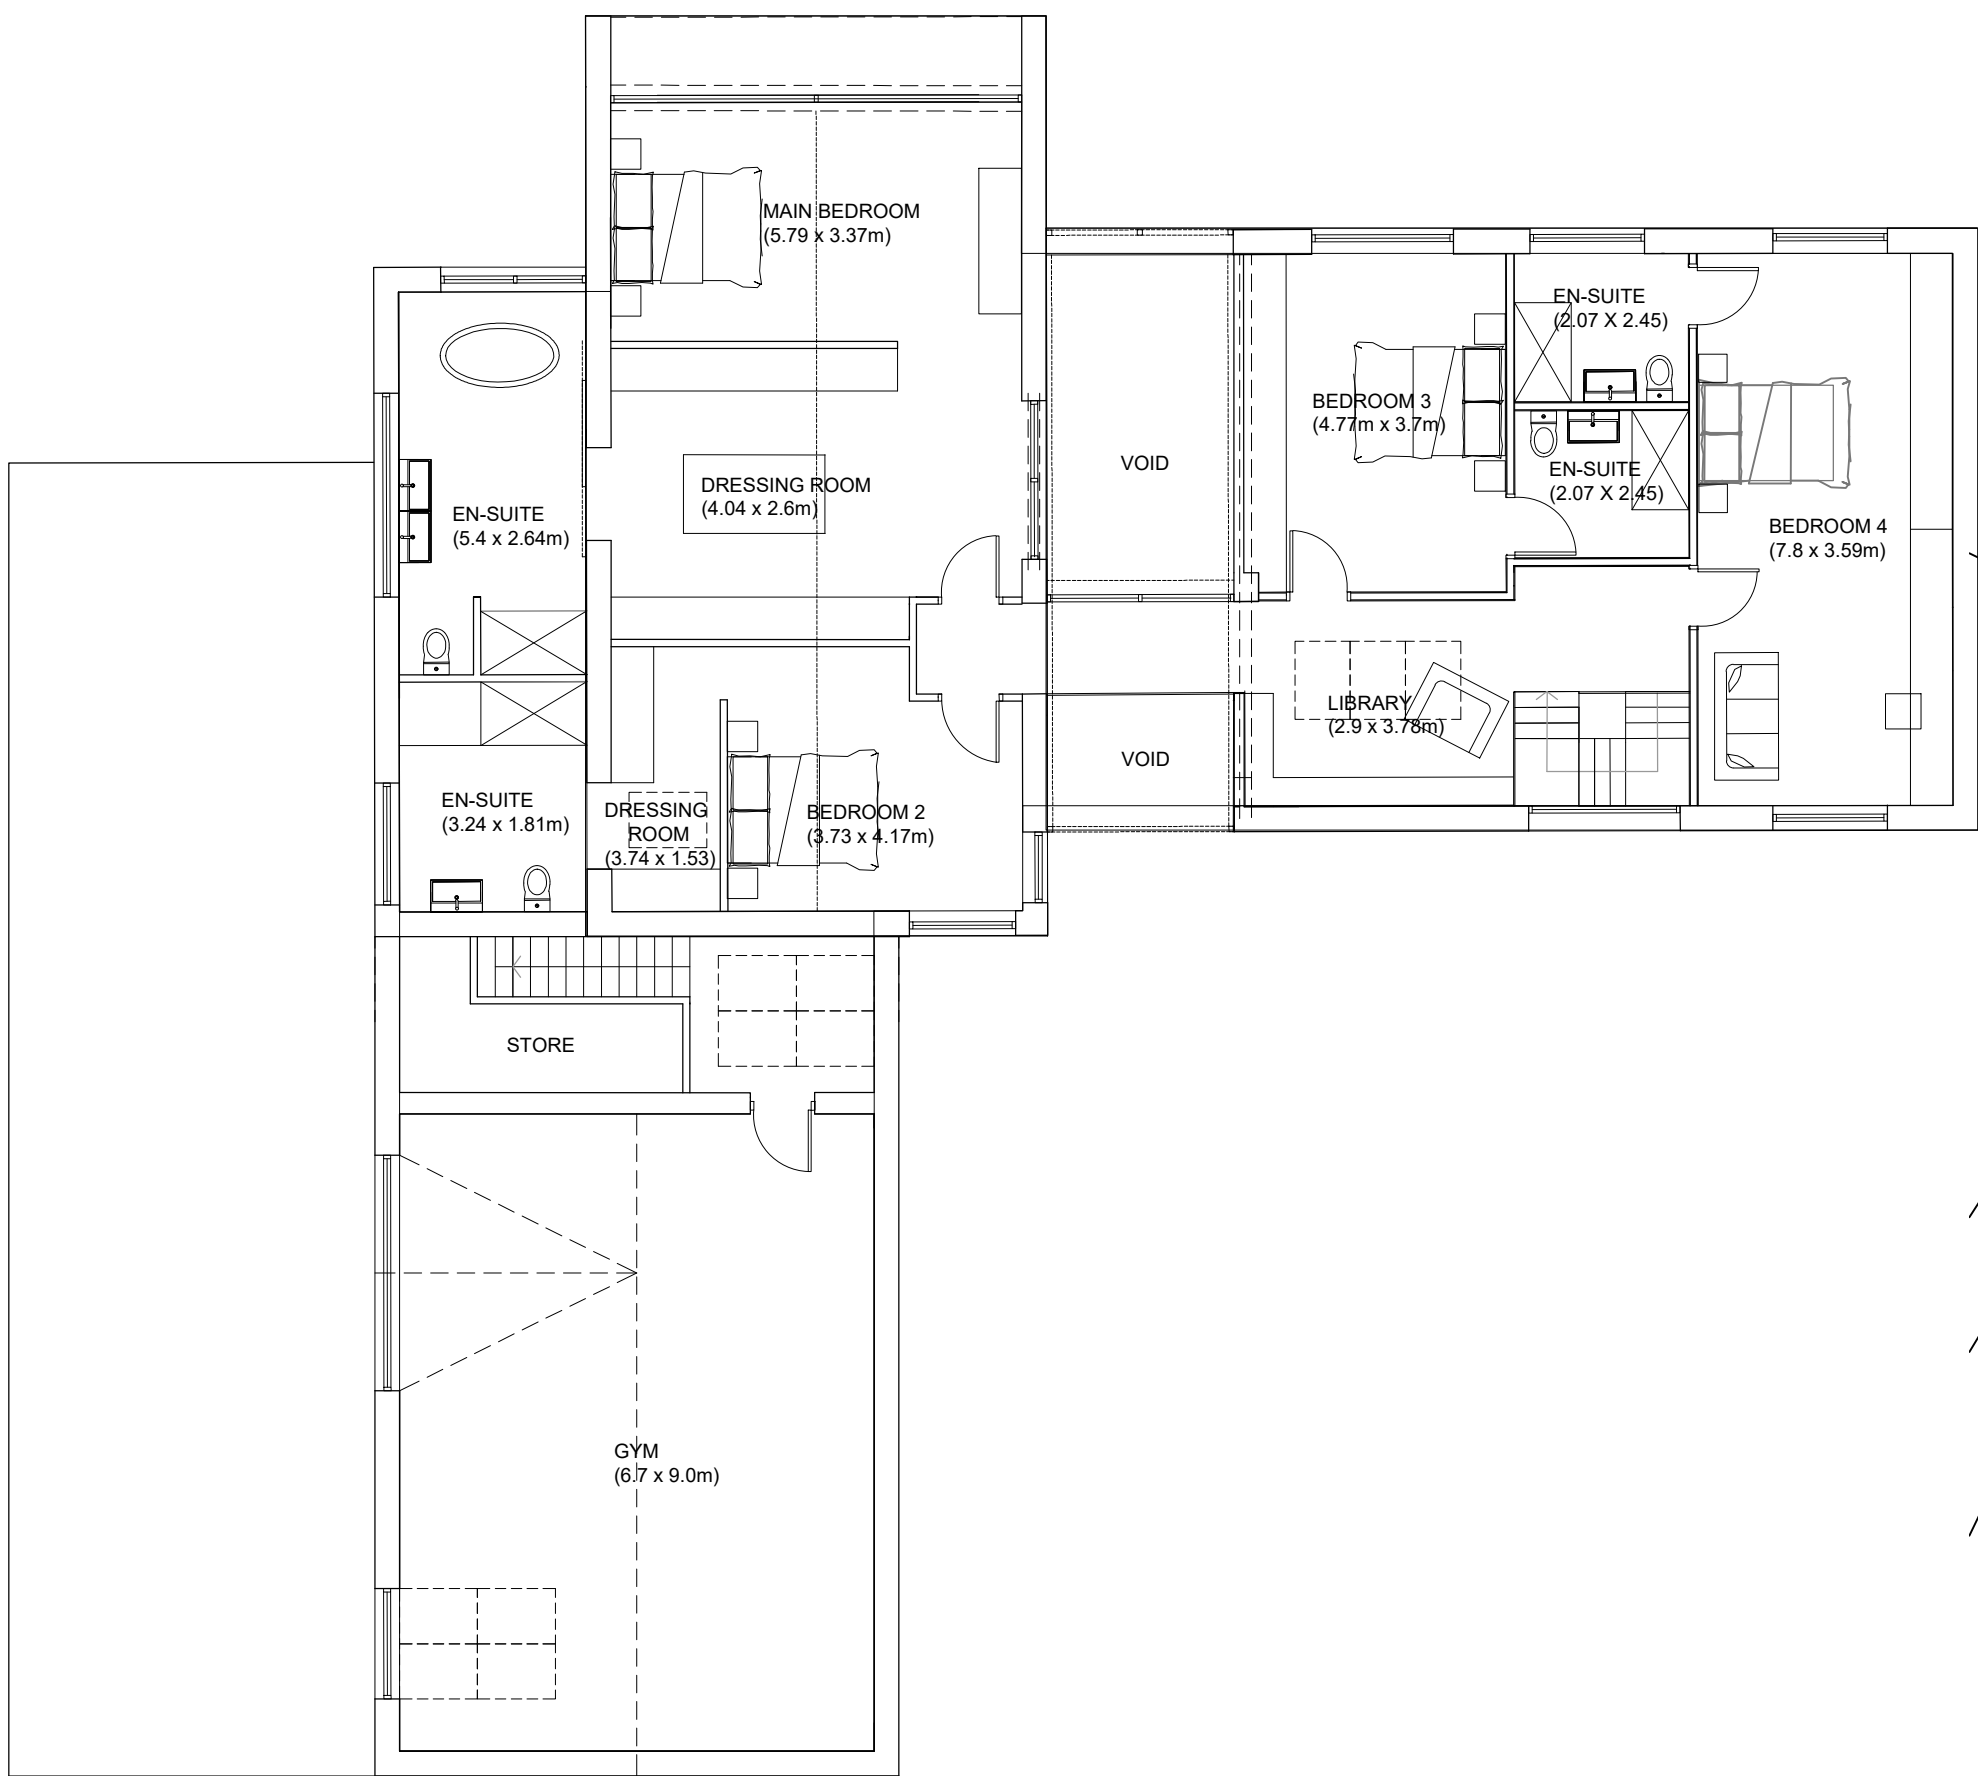
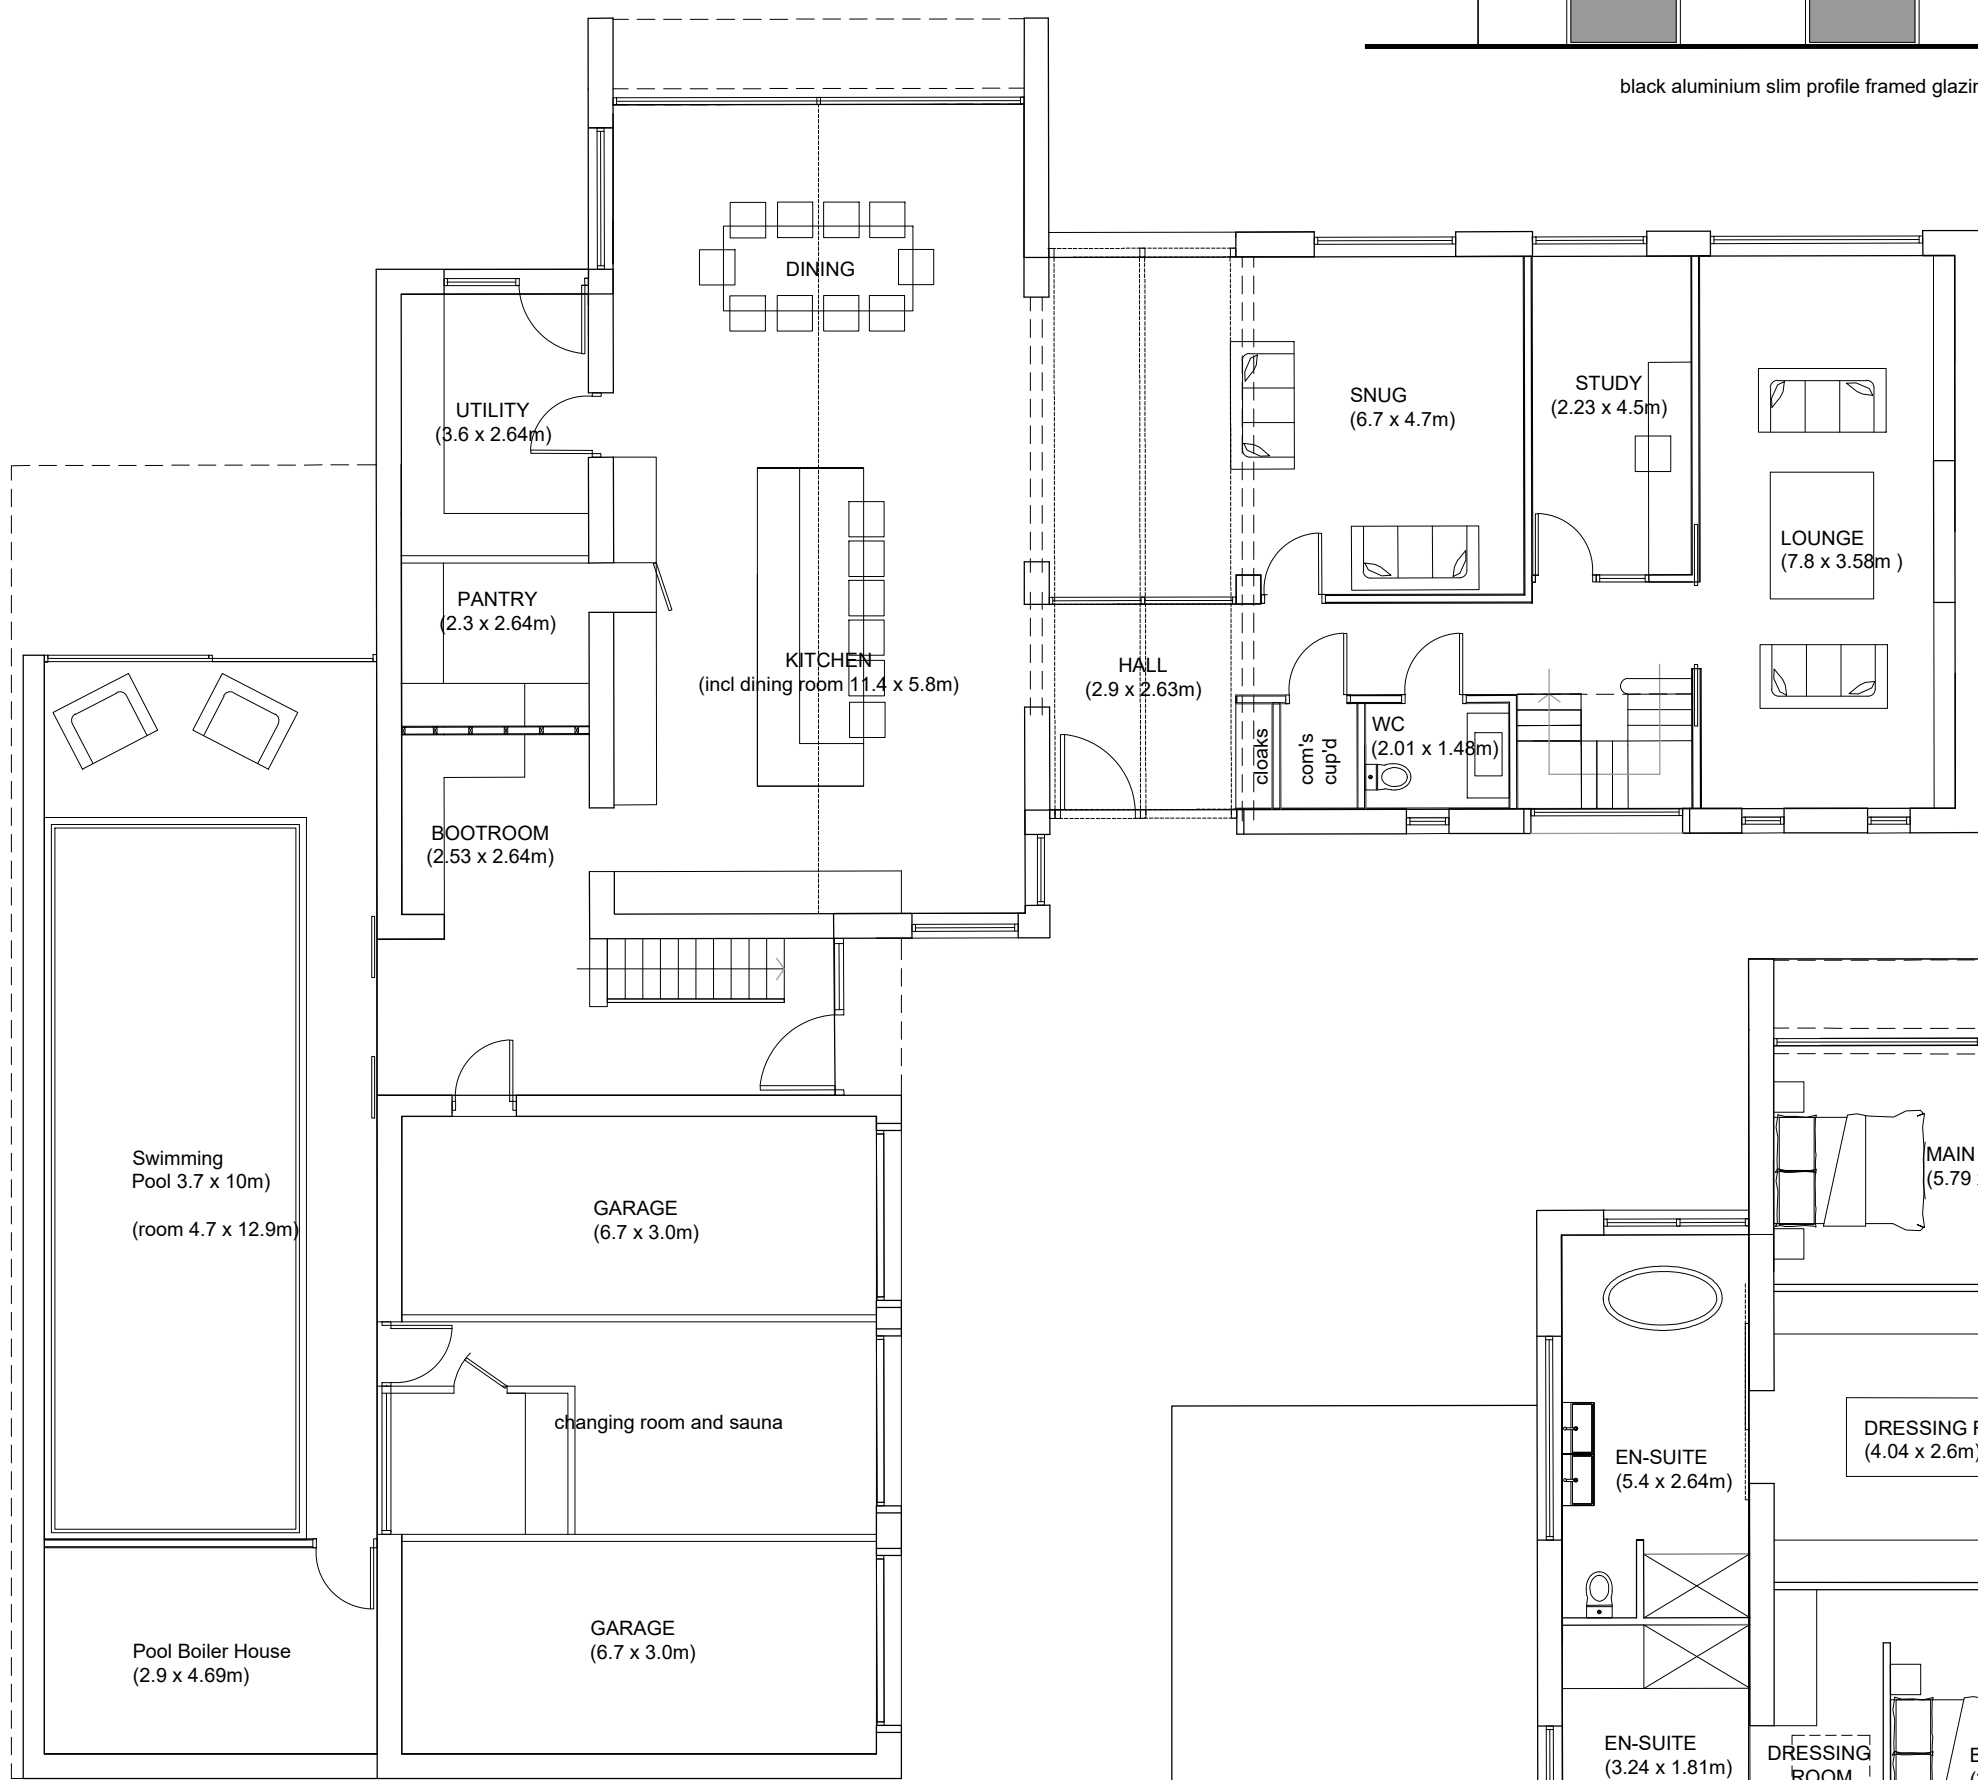


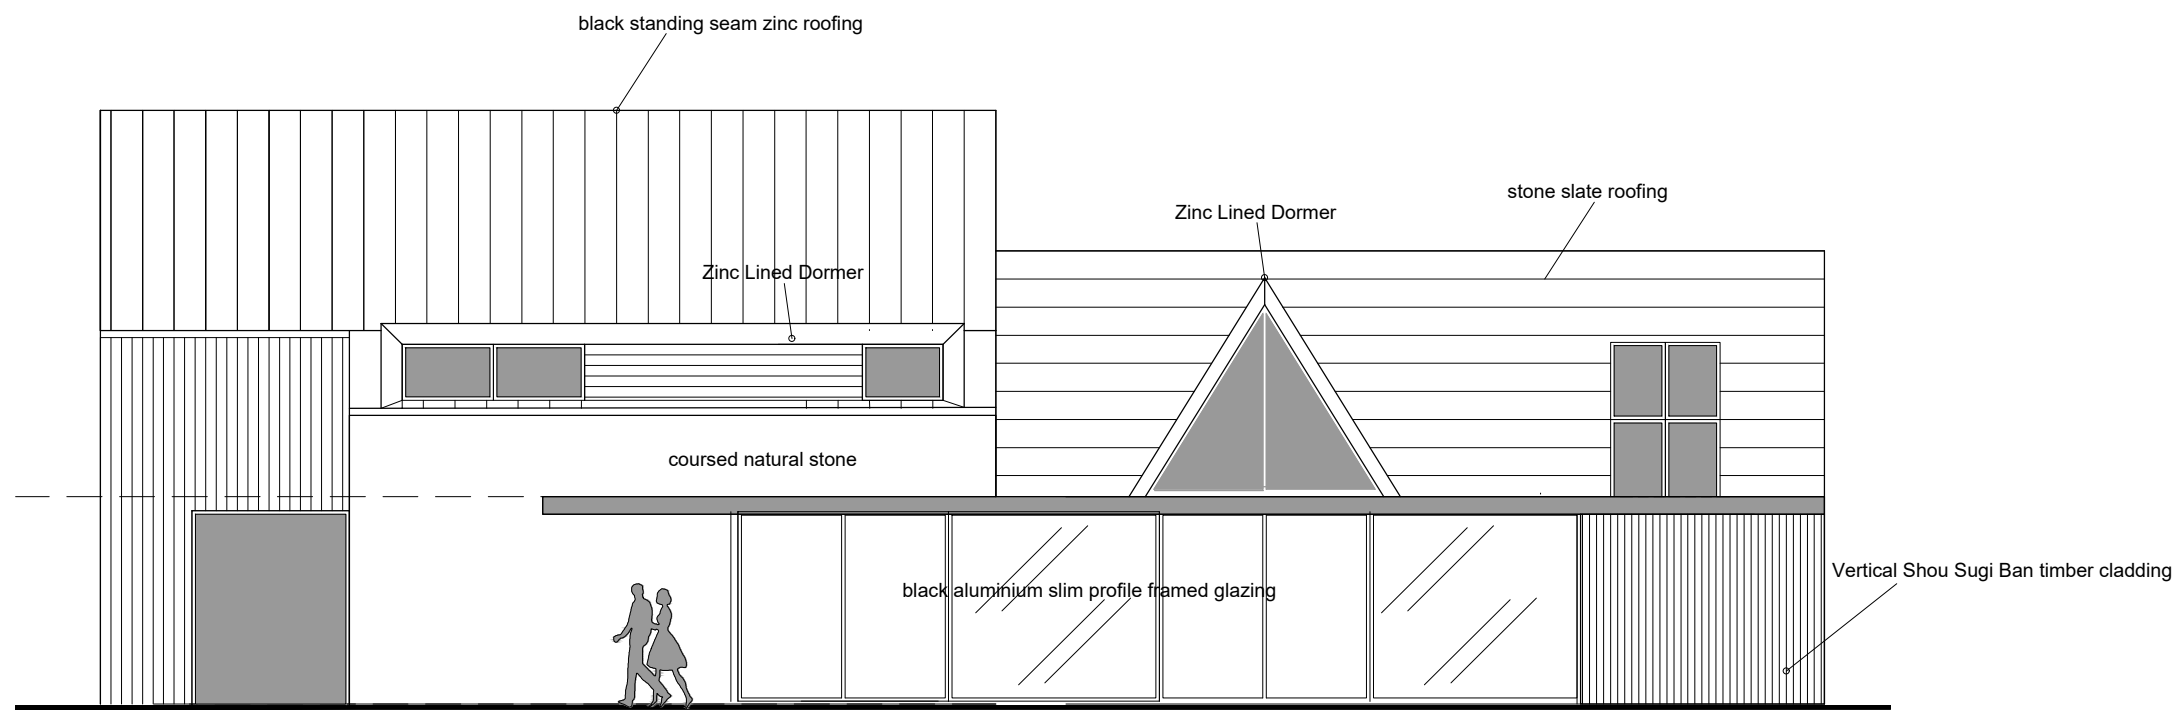

NOTE: ALL DIMENSIONS SHOWN ARE PROVISIONAL DIMENSIONS ONLY & SHOULD NOT BE READ AS EXACT MEASUREMENTS. THESE MAY NEED TO BE ALTERED DUE TO SITE CONSTRAINTS/ INSPECTION. THE DRAWINGS AND DESIGN ARE THE COPYRIGHT OF LDL LTD & SHOULD NOT BE RE-PRODUCED WITHOUT PRIOR PERMISSION

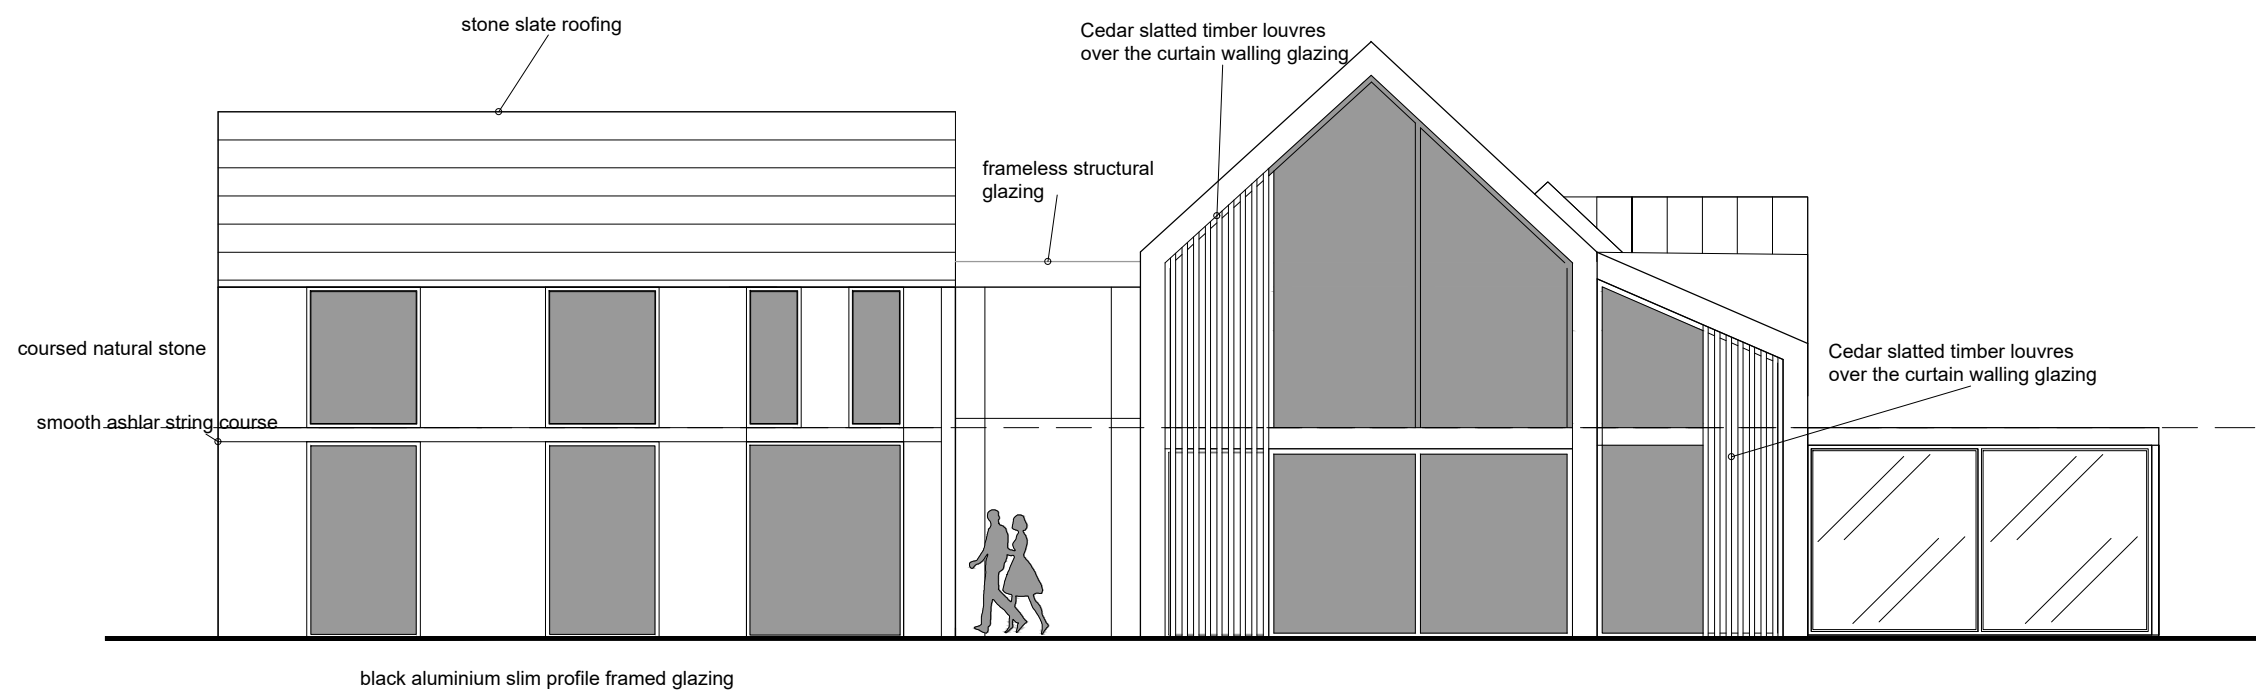

PROPOSED SCHEME
PLANS & ELEVATIONS

FOR TITLE
THE OLD BRICKWORKS
THURSTONLAND

CLIENT
MR DUDLEY PARKER

DRAWN BY	SCALE	1:100 @ A1
DATE	April 2026	DRAWING NO.
CHECKED	124/2/002	REVISION
		G

