


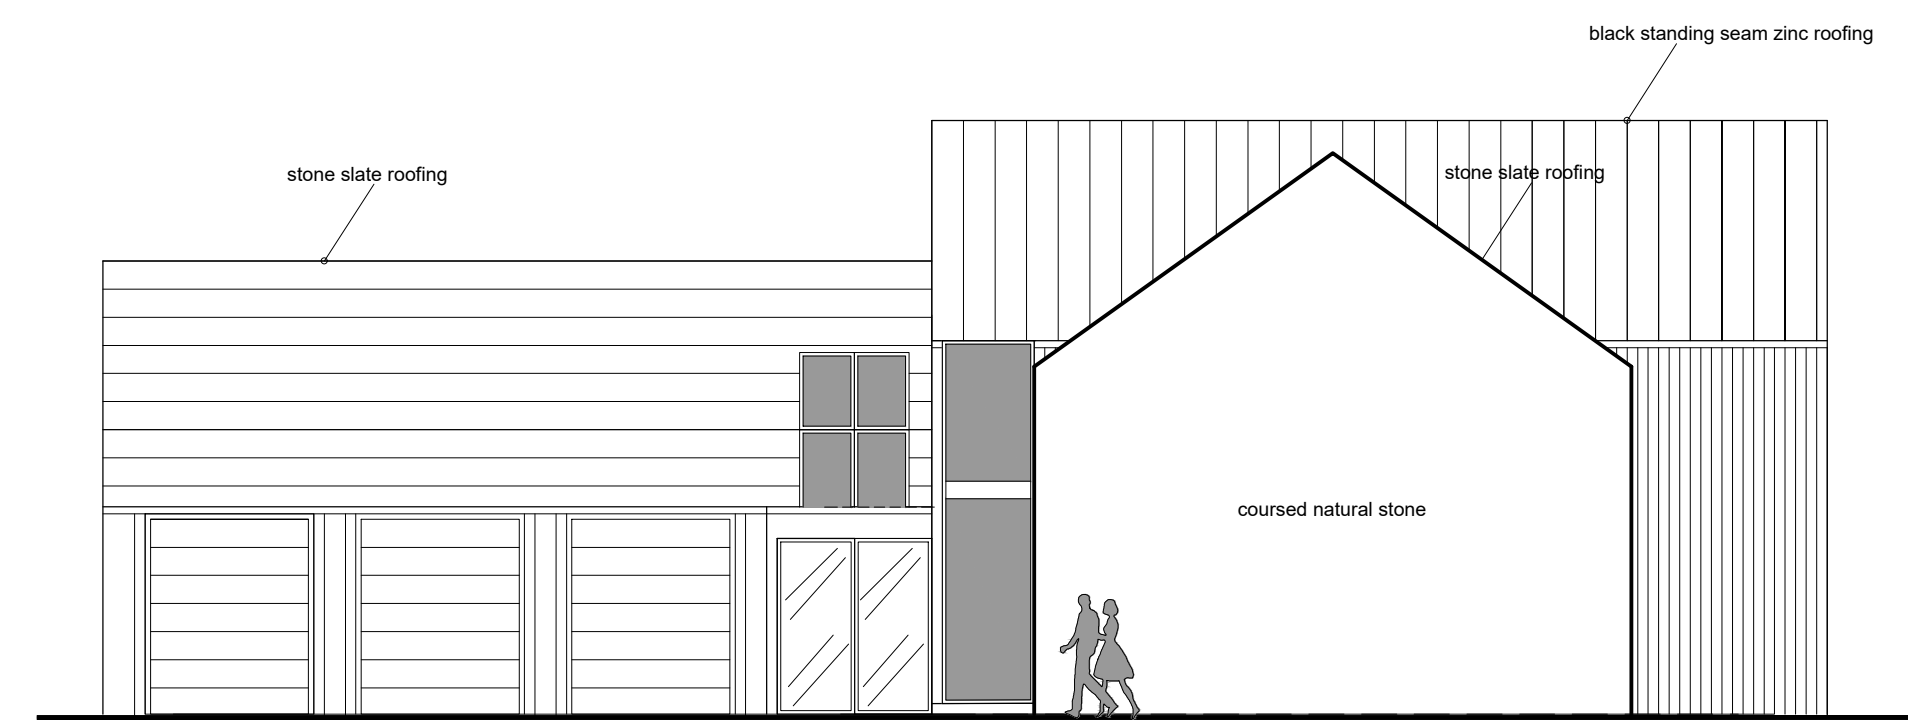

stone slate roofing

cedar slatted timber louvers over the curtain walling glazing



frameless structural glazing

coursed natural stone

smooth asblar string course

black aluminium slim profile framed glazing

Cedar slatted timber louvers over the curtain walling glazing

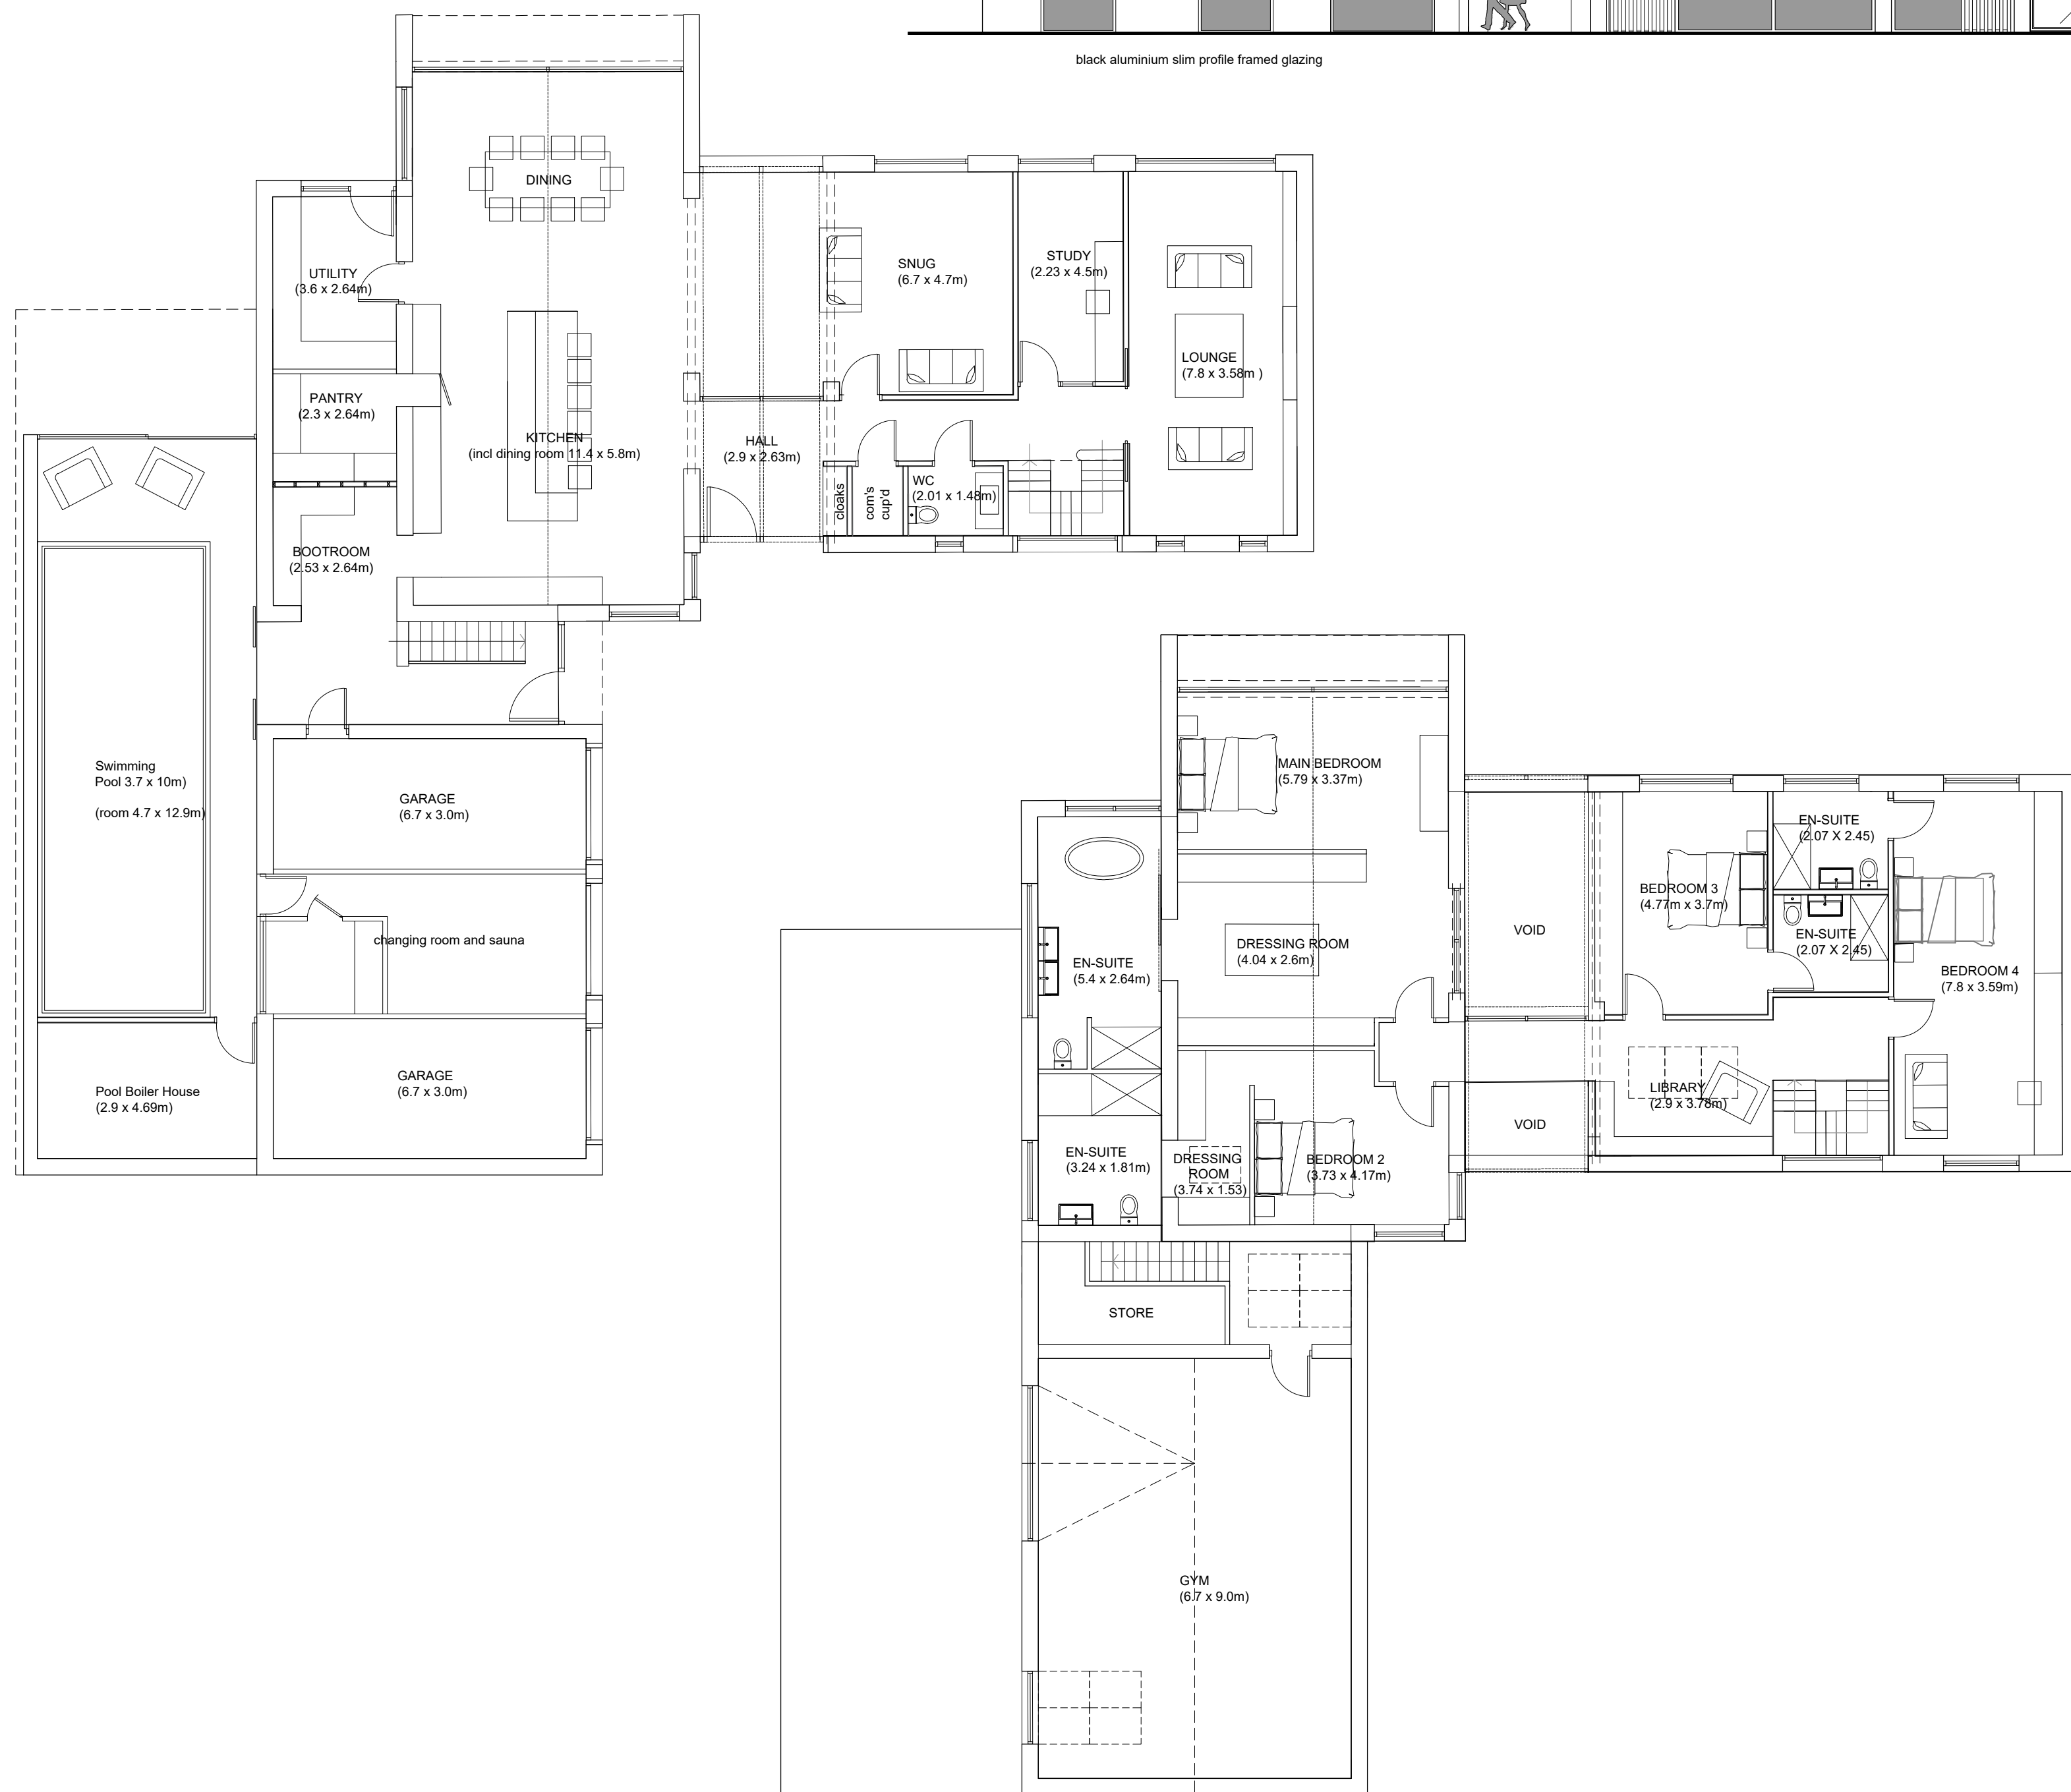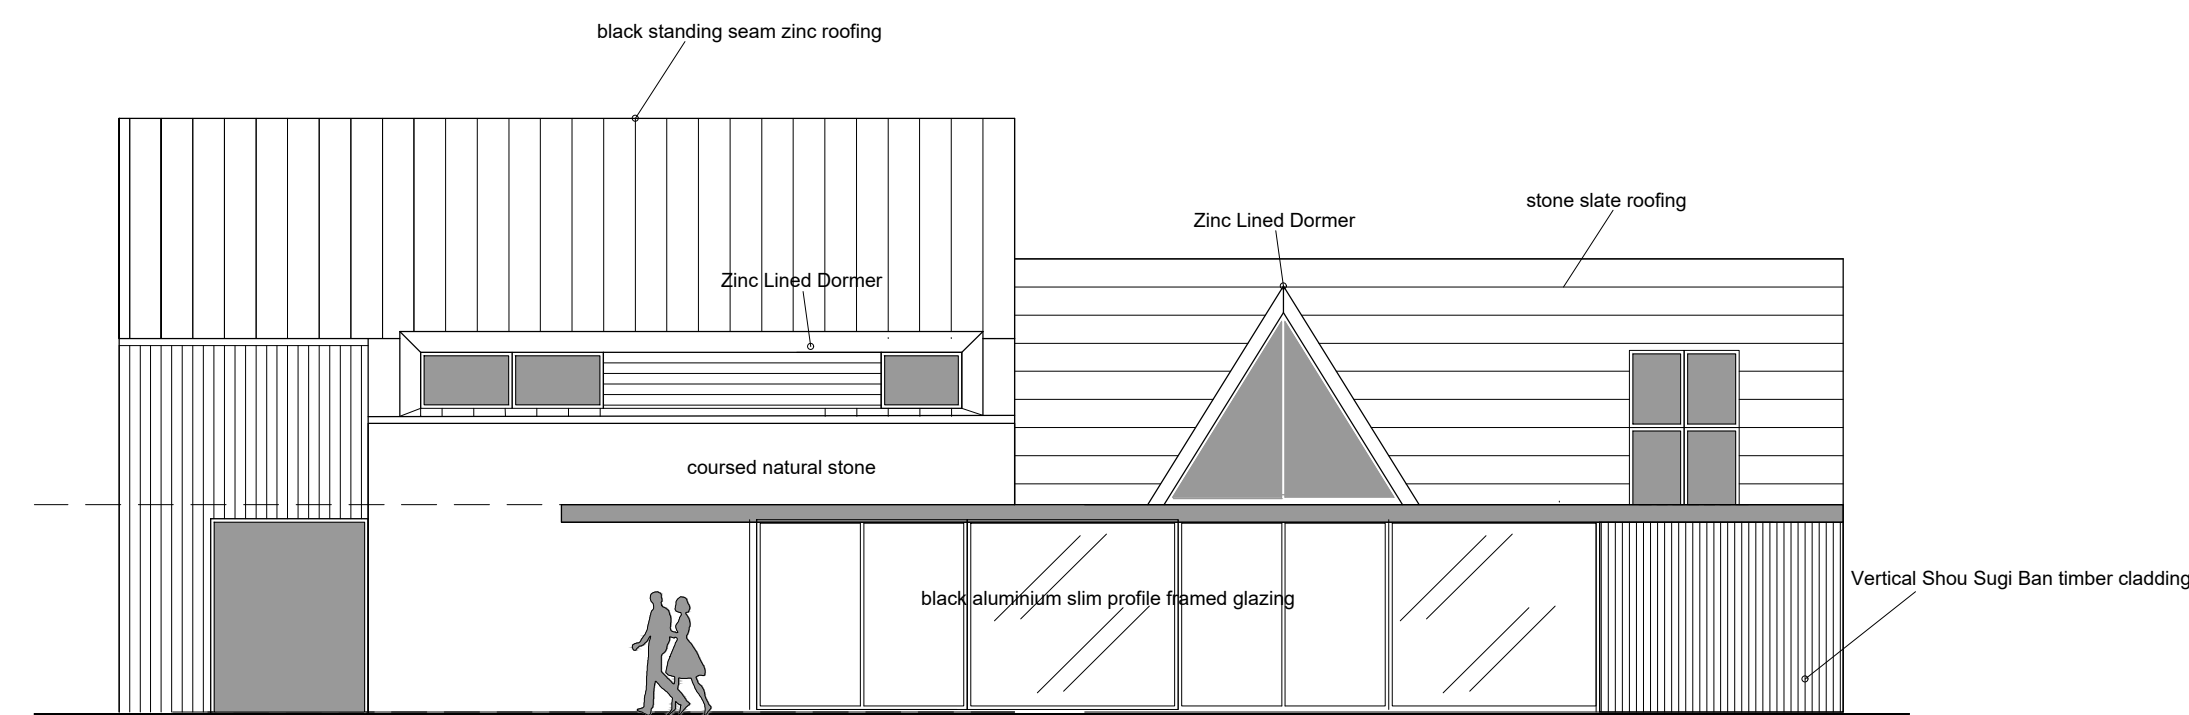

Arche Developments (Yorkshire) Ltd
The Studio
3 The Old Brickworks
Top O' Th' Bank
Thursdonland
HD4 6UY
Email: info@archedevelopments.co.uk
Tel: 01455 941455 Fax: 01455 941456