



A THREE X SETS OF INDIVIDUAL LETTERS FINISHED CREAM WITH BLACK DROP SHADOW BACKS.
SIZE. 3.7m x 800mm. H.A.G. 5/3.4m.

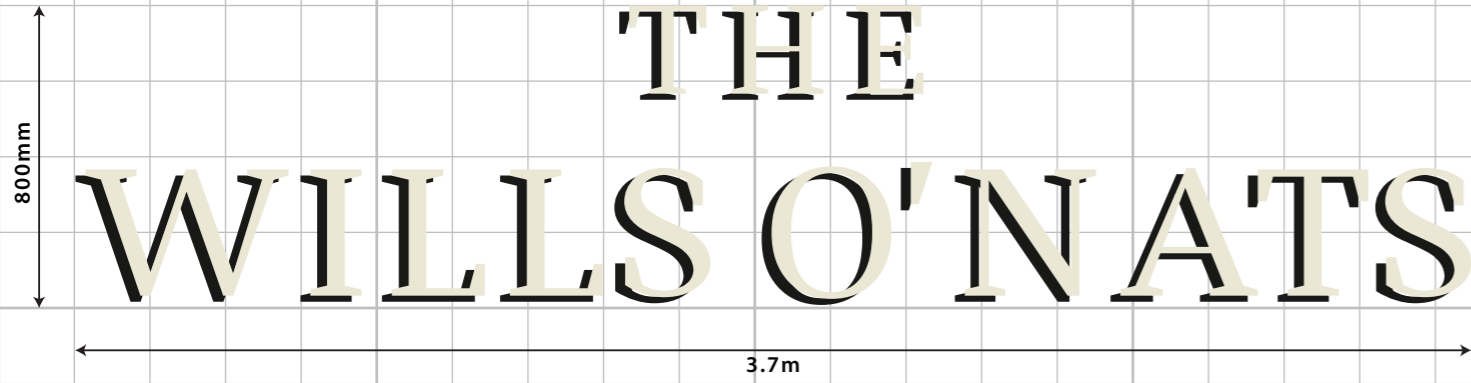


B ONE X DOUBLE SIDED HANGING PICTORIAL ON NEW BRACKET. ILLUMINATED BY LINOLITES.
SIZE. 0.8m x 1100mm. H.A.G. 3m.

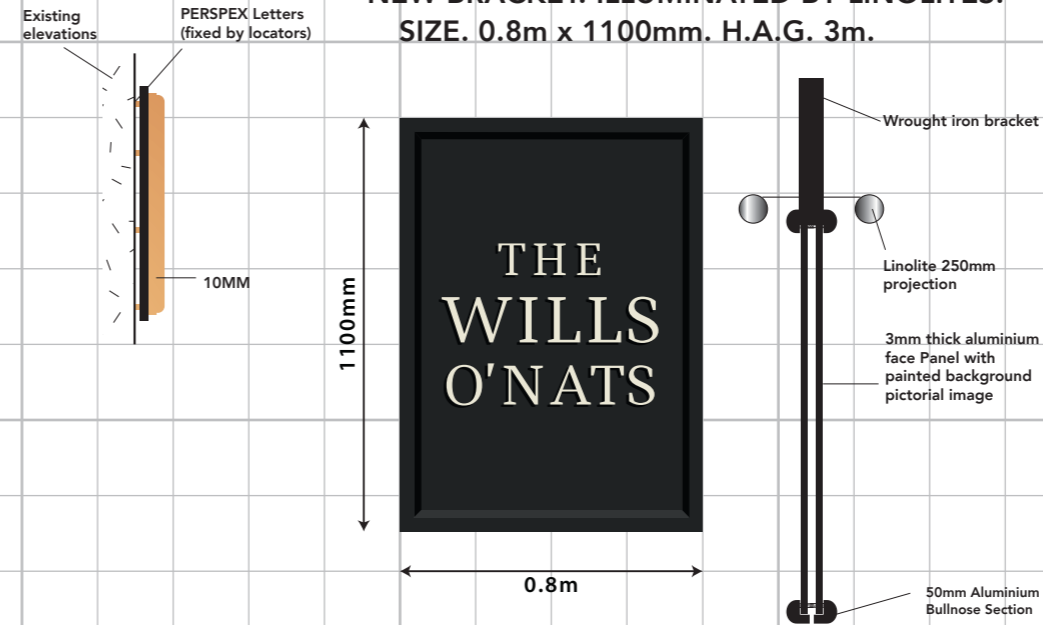


C ONE X HISTORY BOARD.
SIZE. 0.9m x 1400mm.
H.A.G. 0.75m.




D TWO X A1 POSTER CASES.
SIZE. 0.66m x 914mm. H.A.G. 1.15m.

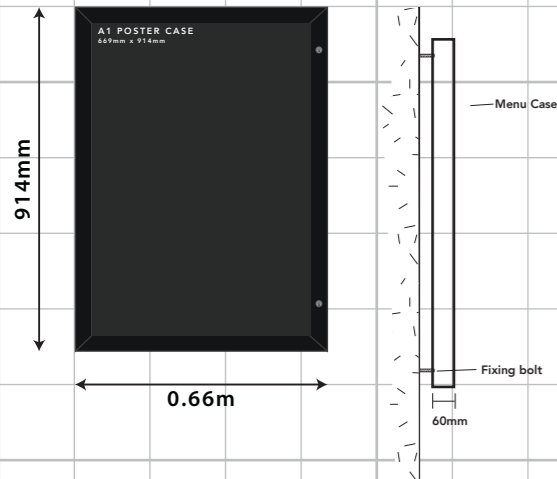

E ONE X CAR PARK DISCLAIMER.
SIZE. 0.6m x 600mm. H.A.G. 1.2m.

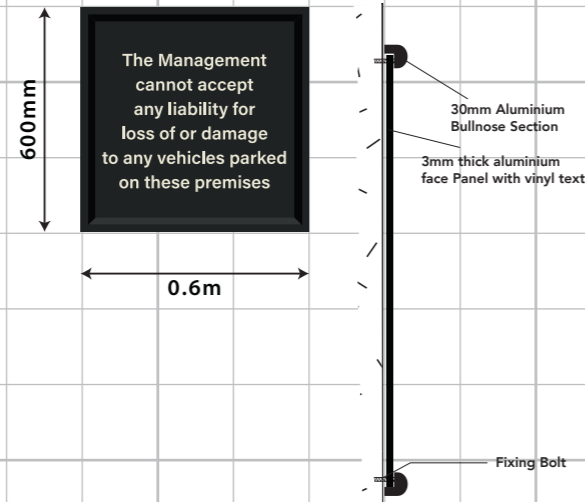


F TWO X NEW LANTERNS FINISHED BRASS.
SIZE. 0.28m x 650mm. H.A.G. 2.75m.

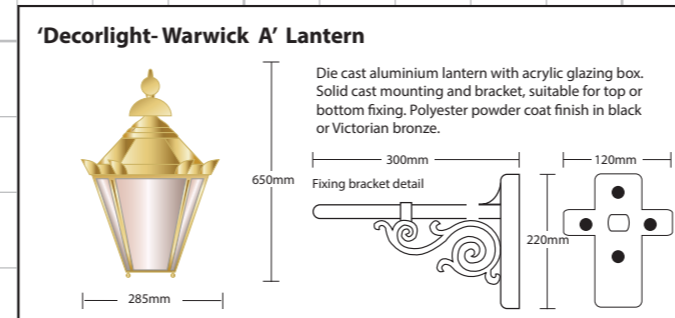

G ELEVEN X NEW WARM WHITE LED FLOODLIGHTS.
SIZE. 0.23m x 168mm. H.A.G. 6.26/5/6/7m.



SIGNAGE COLOURS

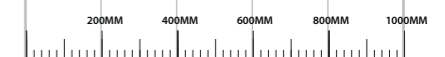

1 SQUARE 200MM X 200MM
 SCALED 1:20 @ A3