



SOUTH-EAST ELEVATION

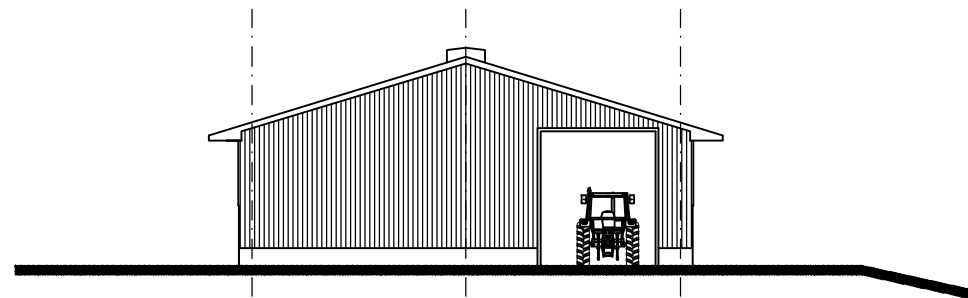

SOUTH-WEST ELEVATION

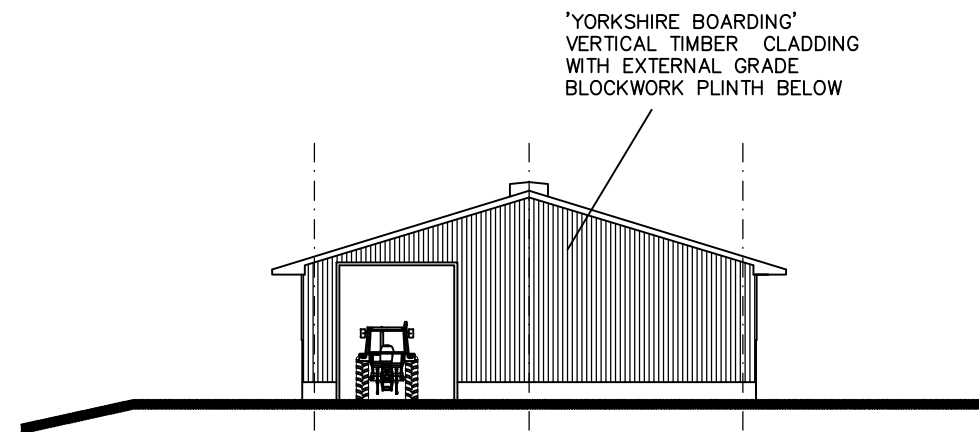


NORTH-EAST ELEVATION

'YORKSHIRE BOARDING'
VERTICAL TIMBER CLADDING
WITH EXTERNAL GRADE
BLOCKWORK PLINTH BELOW

PROPRIETARY AUTOMATIC
ROLLER CURTAINS

ROOF-MOUNTED SOLAR PANEL ARRAY
TO FULL LENGTH OF BUILDING

CORRUGATED FIBRE CEMENT
ROOF CLADDING WITH
PROPRIETARY AUTOMATIC
RIDGE VENTILATION SYSTEM

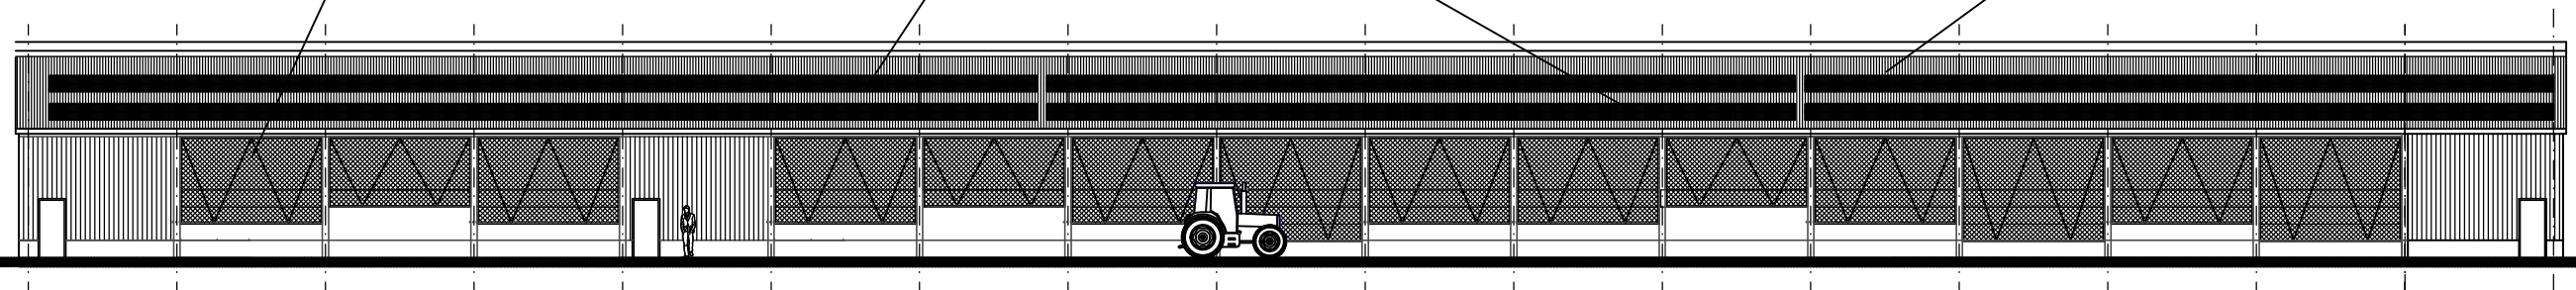

NORTH-WEST ELEVATION