
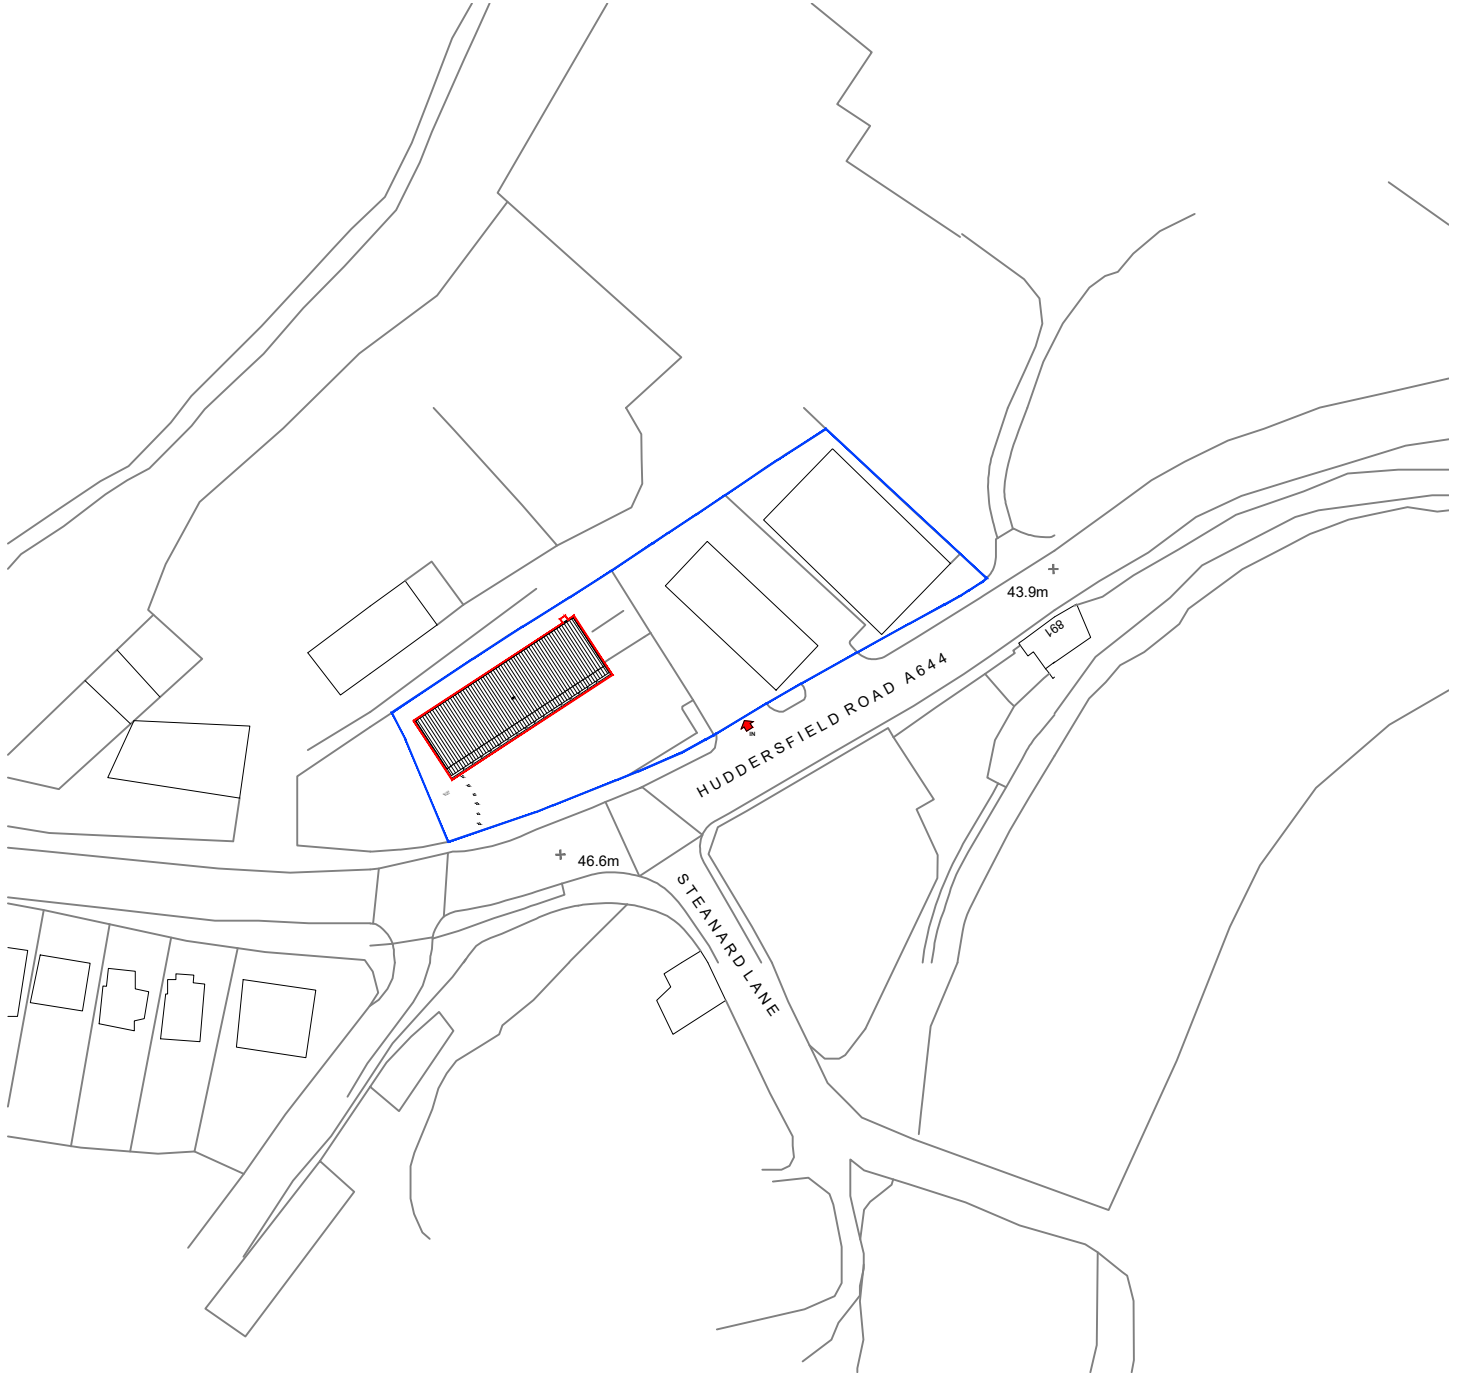


North

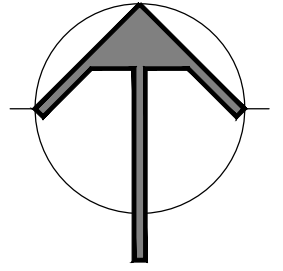

**SITE LOCATION PLAN | SCALE 1:1250**

REV

**EXTENT OF PROJECT:**  
RICHMOND HOUSE RELOCATION PROJECT FOR IVC.  
CONVERSION OF 3NO. 1000SQFT VACANT (CLASS E) UNITS INTO  
VETERINARY PRACTICE. [PRO-PR242189-01]  
**SITE ADDRESS:** 962 Huddersfield Road, Dewsbury, Mirfield, WF14 9HS

**CLIENT DETAILS:**  
IVC EVIDENSIA UK  
The Chocolate Factory,  
Keynsham,  
Bristol  
BS31 2AU



**MAS DESIGN**  
CONSULTANTS LTD

01943878398

**DRAWING TITLE:**  
SITE LOCATION PLAN

PAPER	SCALE	DATE	DRAWING No	REV
A4	1:1250	01/26	4734/01/001	-

1 Oxford Street, Guiseley, Leeds LS20 9AX  
www.masdesignconsultants.com  
email : info@masdesignconsultants.com