


LOCATION PLAN 1:1250

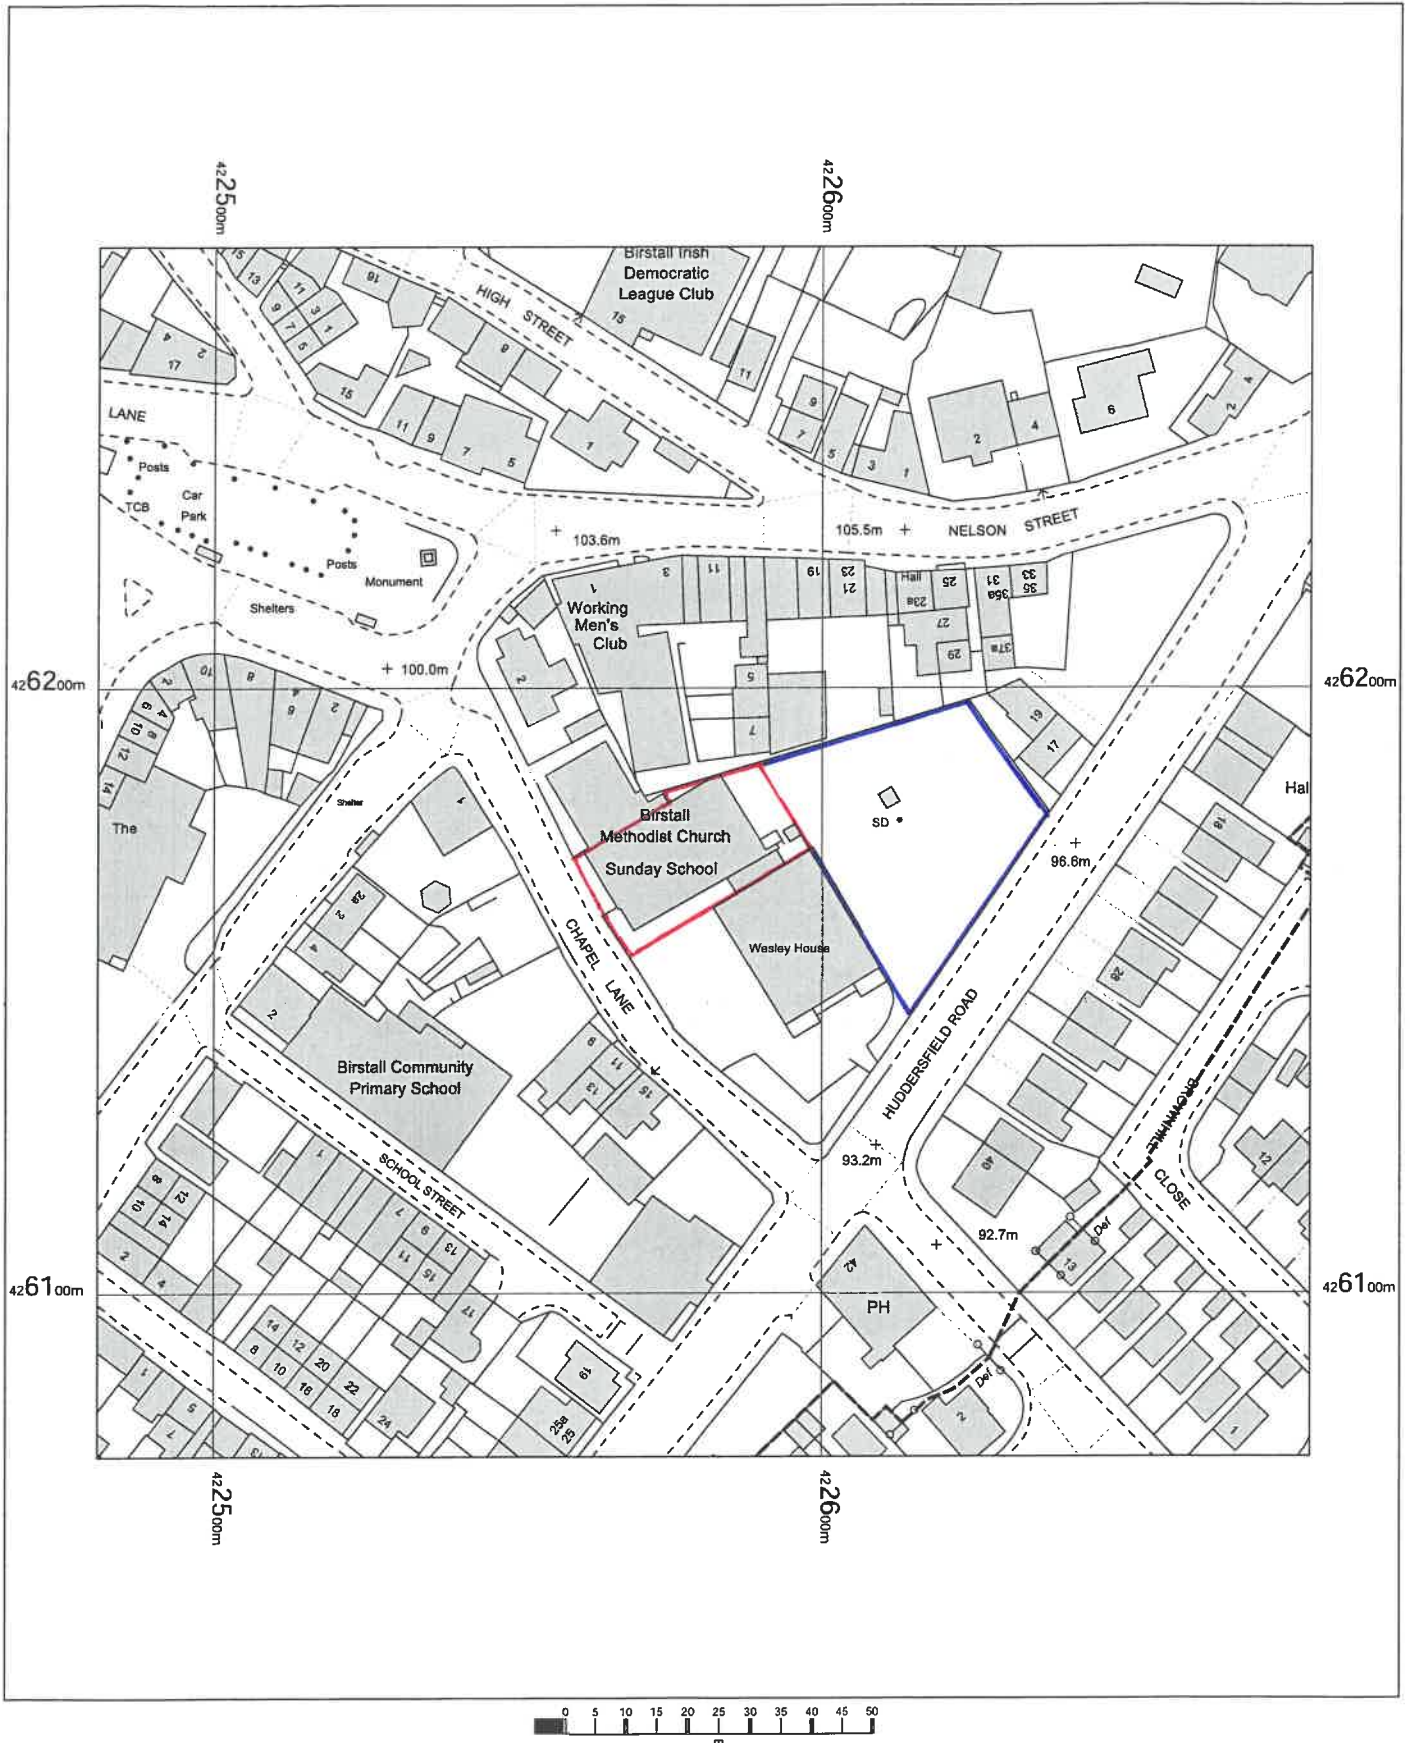


Birstall Methodist Church
Chapel Lane,
Birstall,
Batley,
Kirklees
WF17 9EJ

OS MasterMap 1250/2500/10000 scale
Thursday, December 18, 2025, ID: BW1-01255984
maps.blackwell.co.uk

1:1250 scale print at A4, Centre: 422581 E, 426173 N

©Crown Copyright Ordnance Survey. Licence no.
100041041

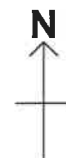

BLACKWELL'S
MAPPING SERVICES
PERSONAL & PROFESSIONAL MAPPING
www.blackwellmapping.co.uk

TEL: 0800 151 2612
maps@blackwell.co.uk