




NOTE: FRONT GARDEN AREA - 12 m²
 REAR GARDEN AREA - 34 m²
 TOTAL EXISTING AREA - 46 m²
 EXTENSION FLOOR AREA - 22.4 m²

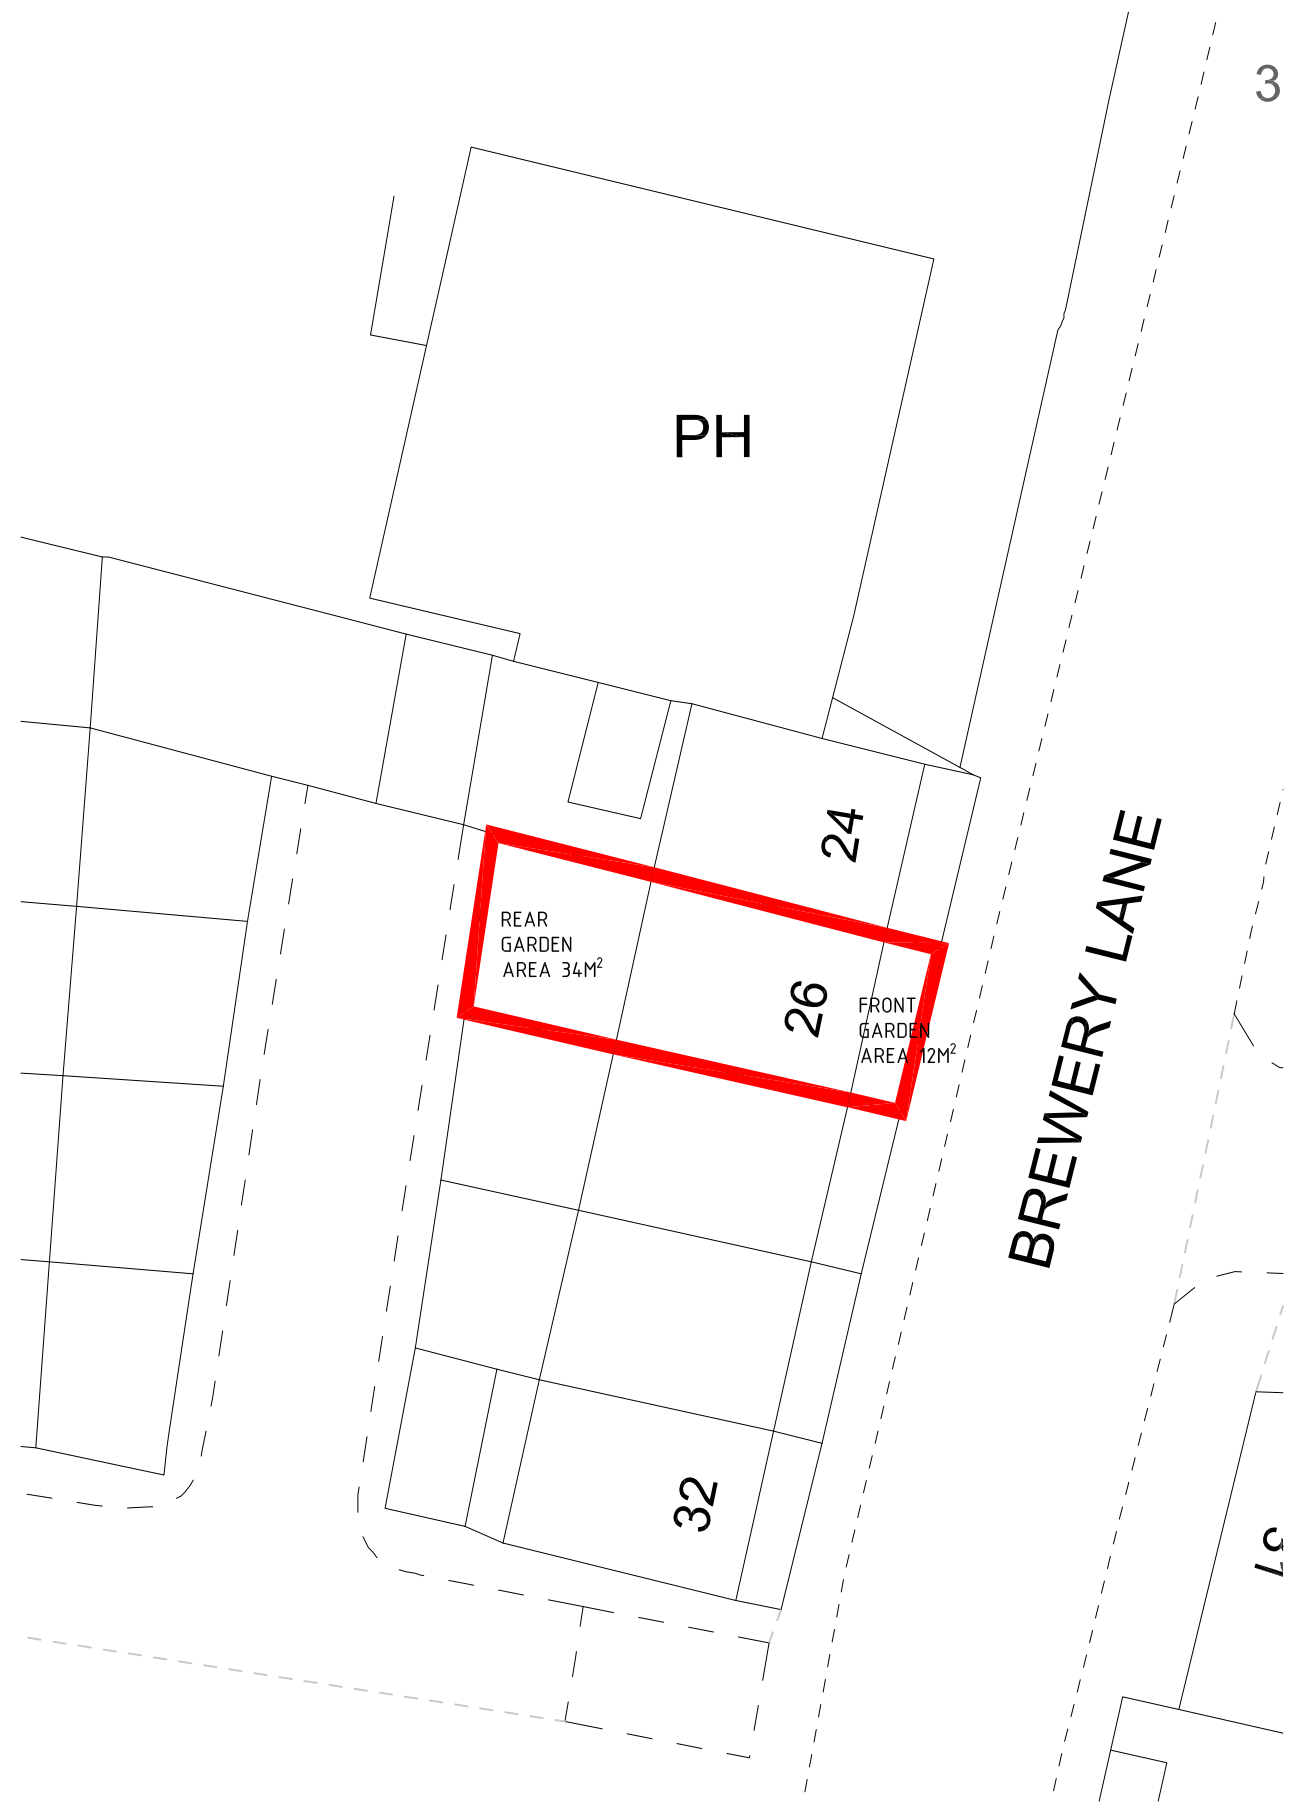

EXISTING SITE PLAN



PROPOSED SITE PLAN