
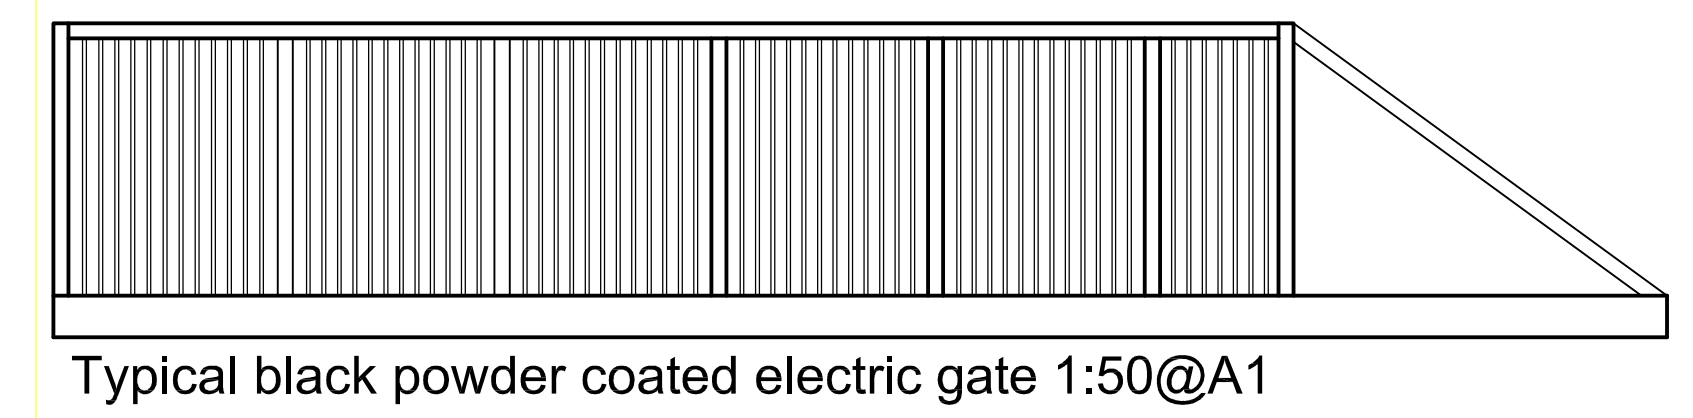
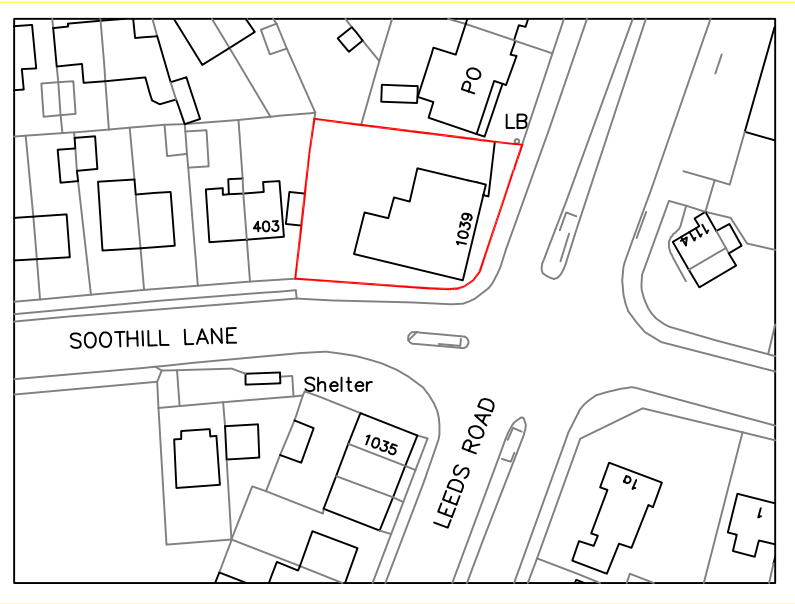
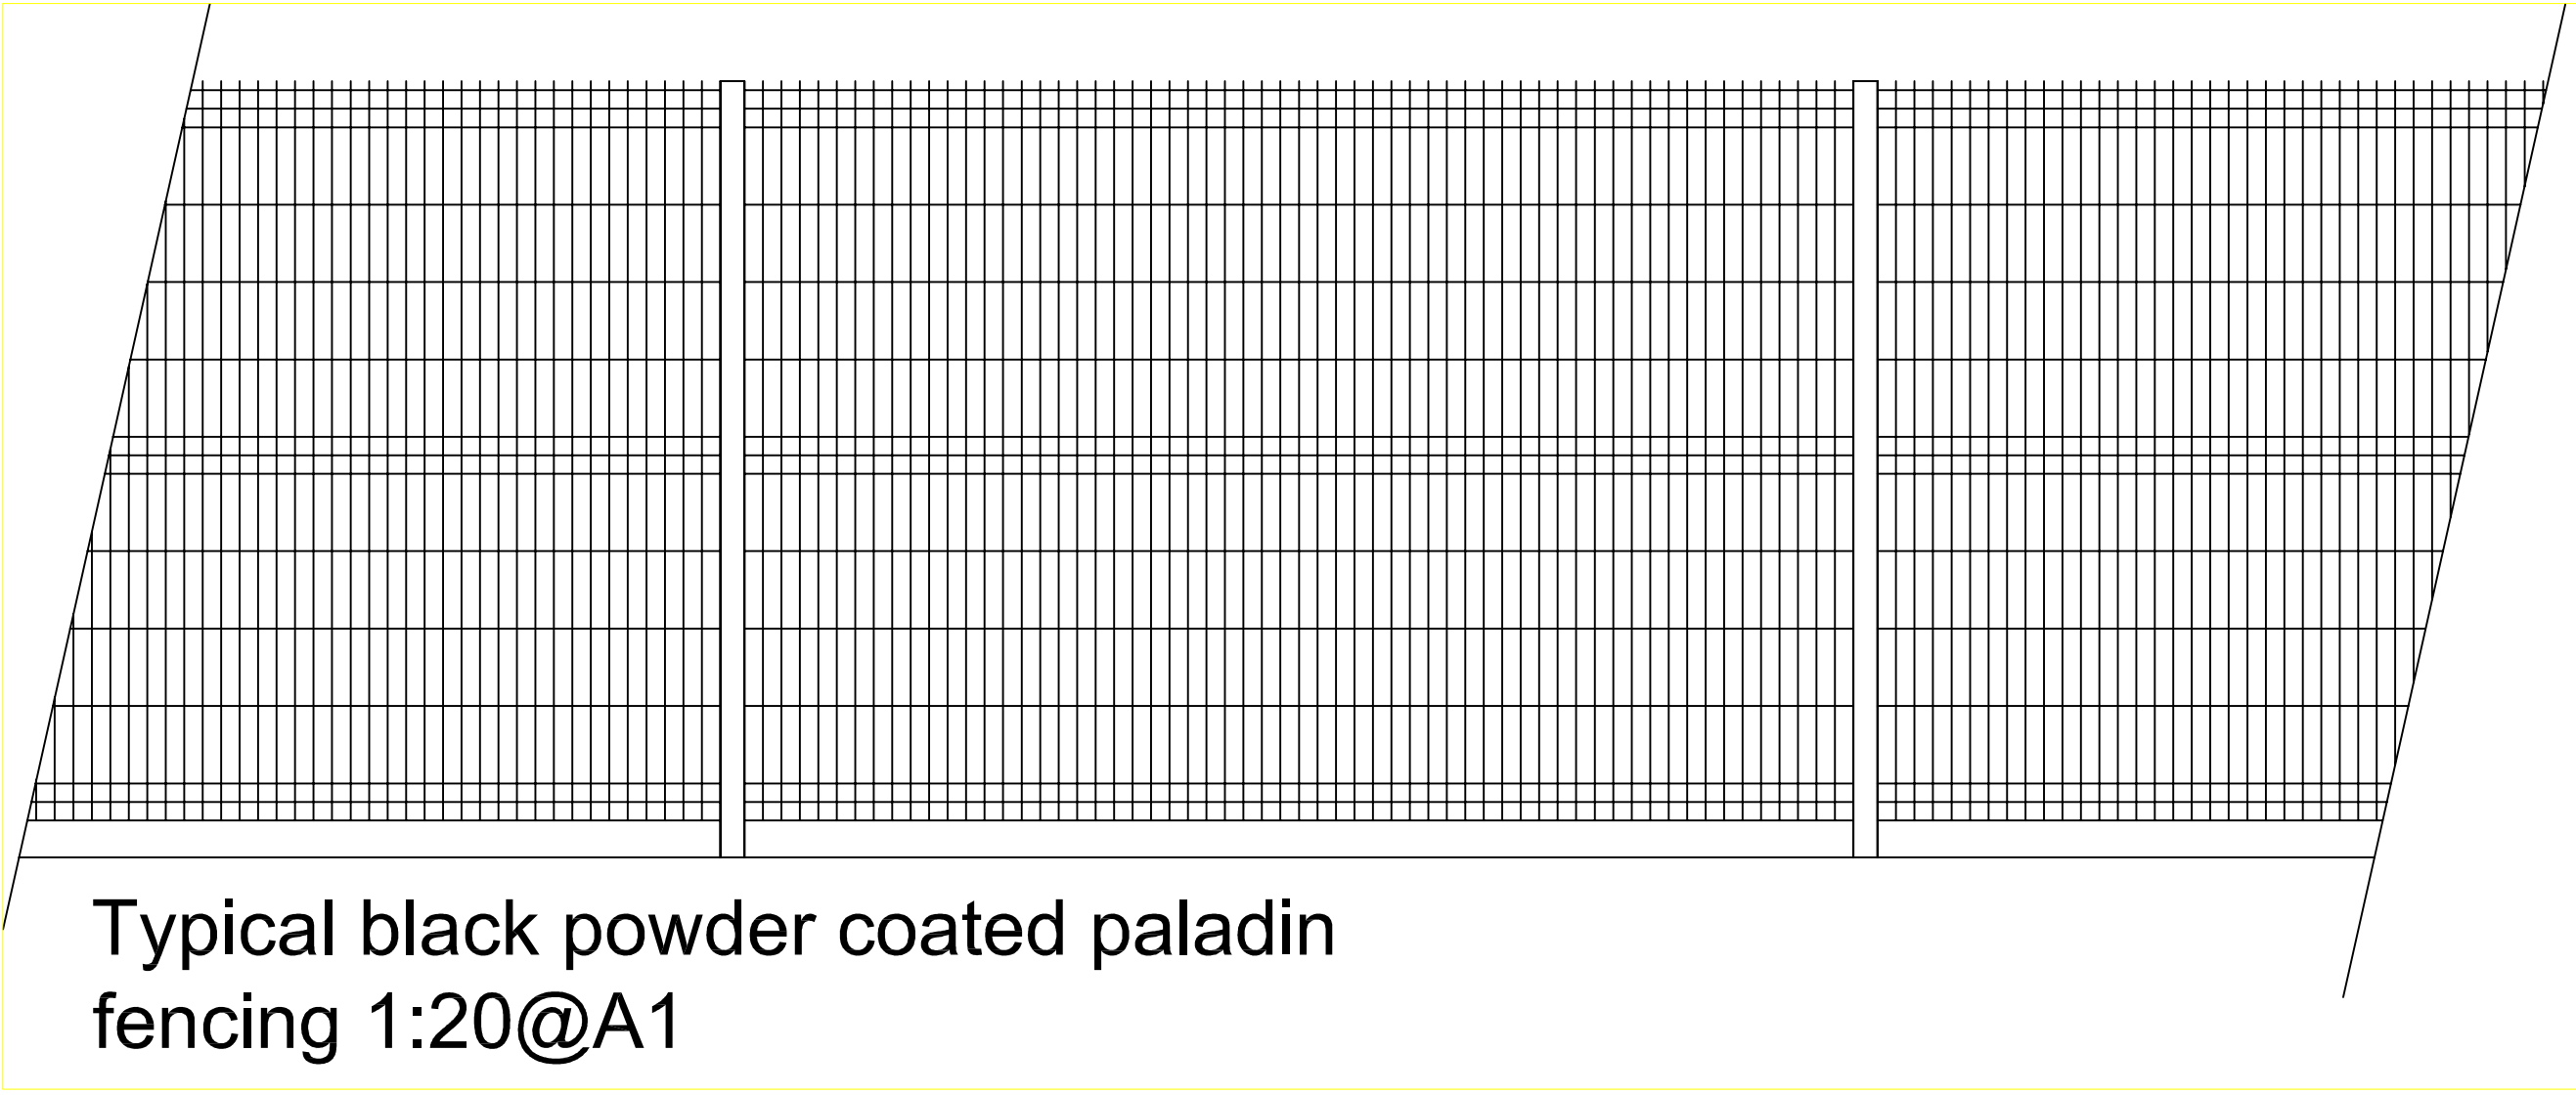


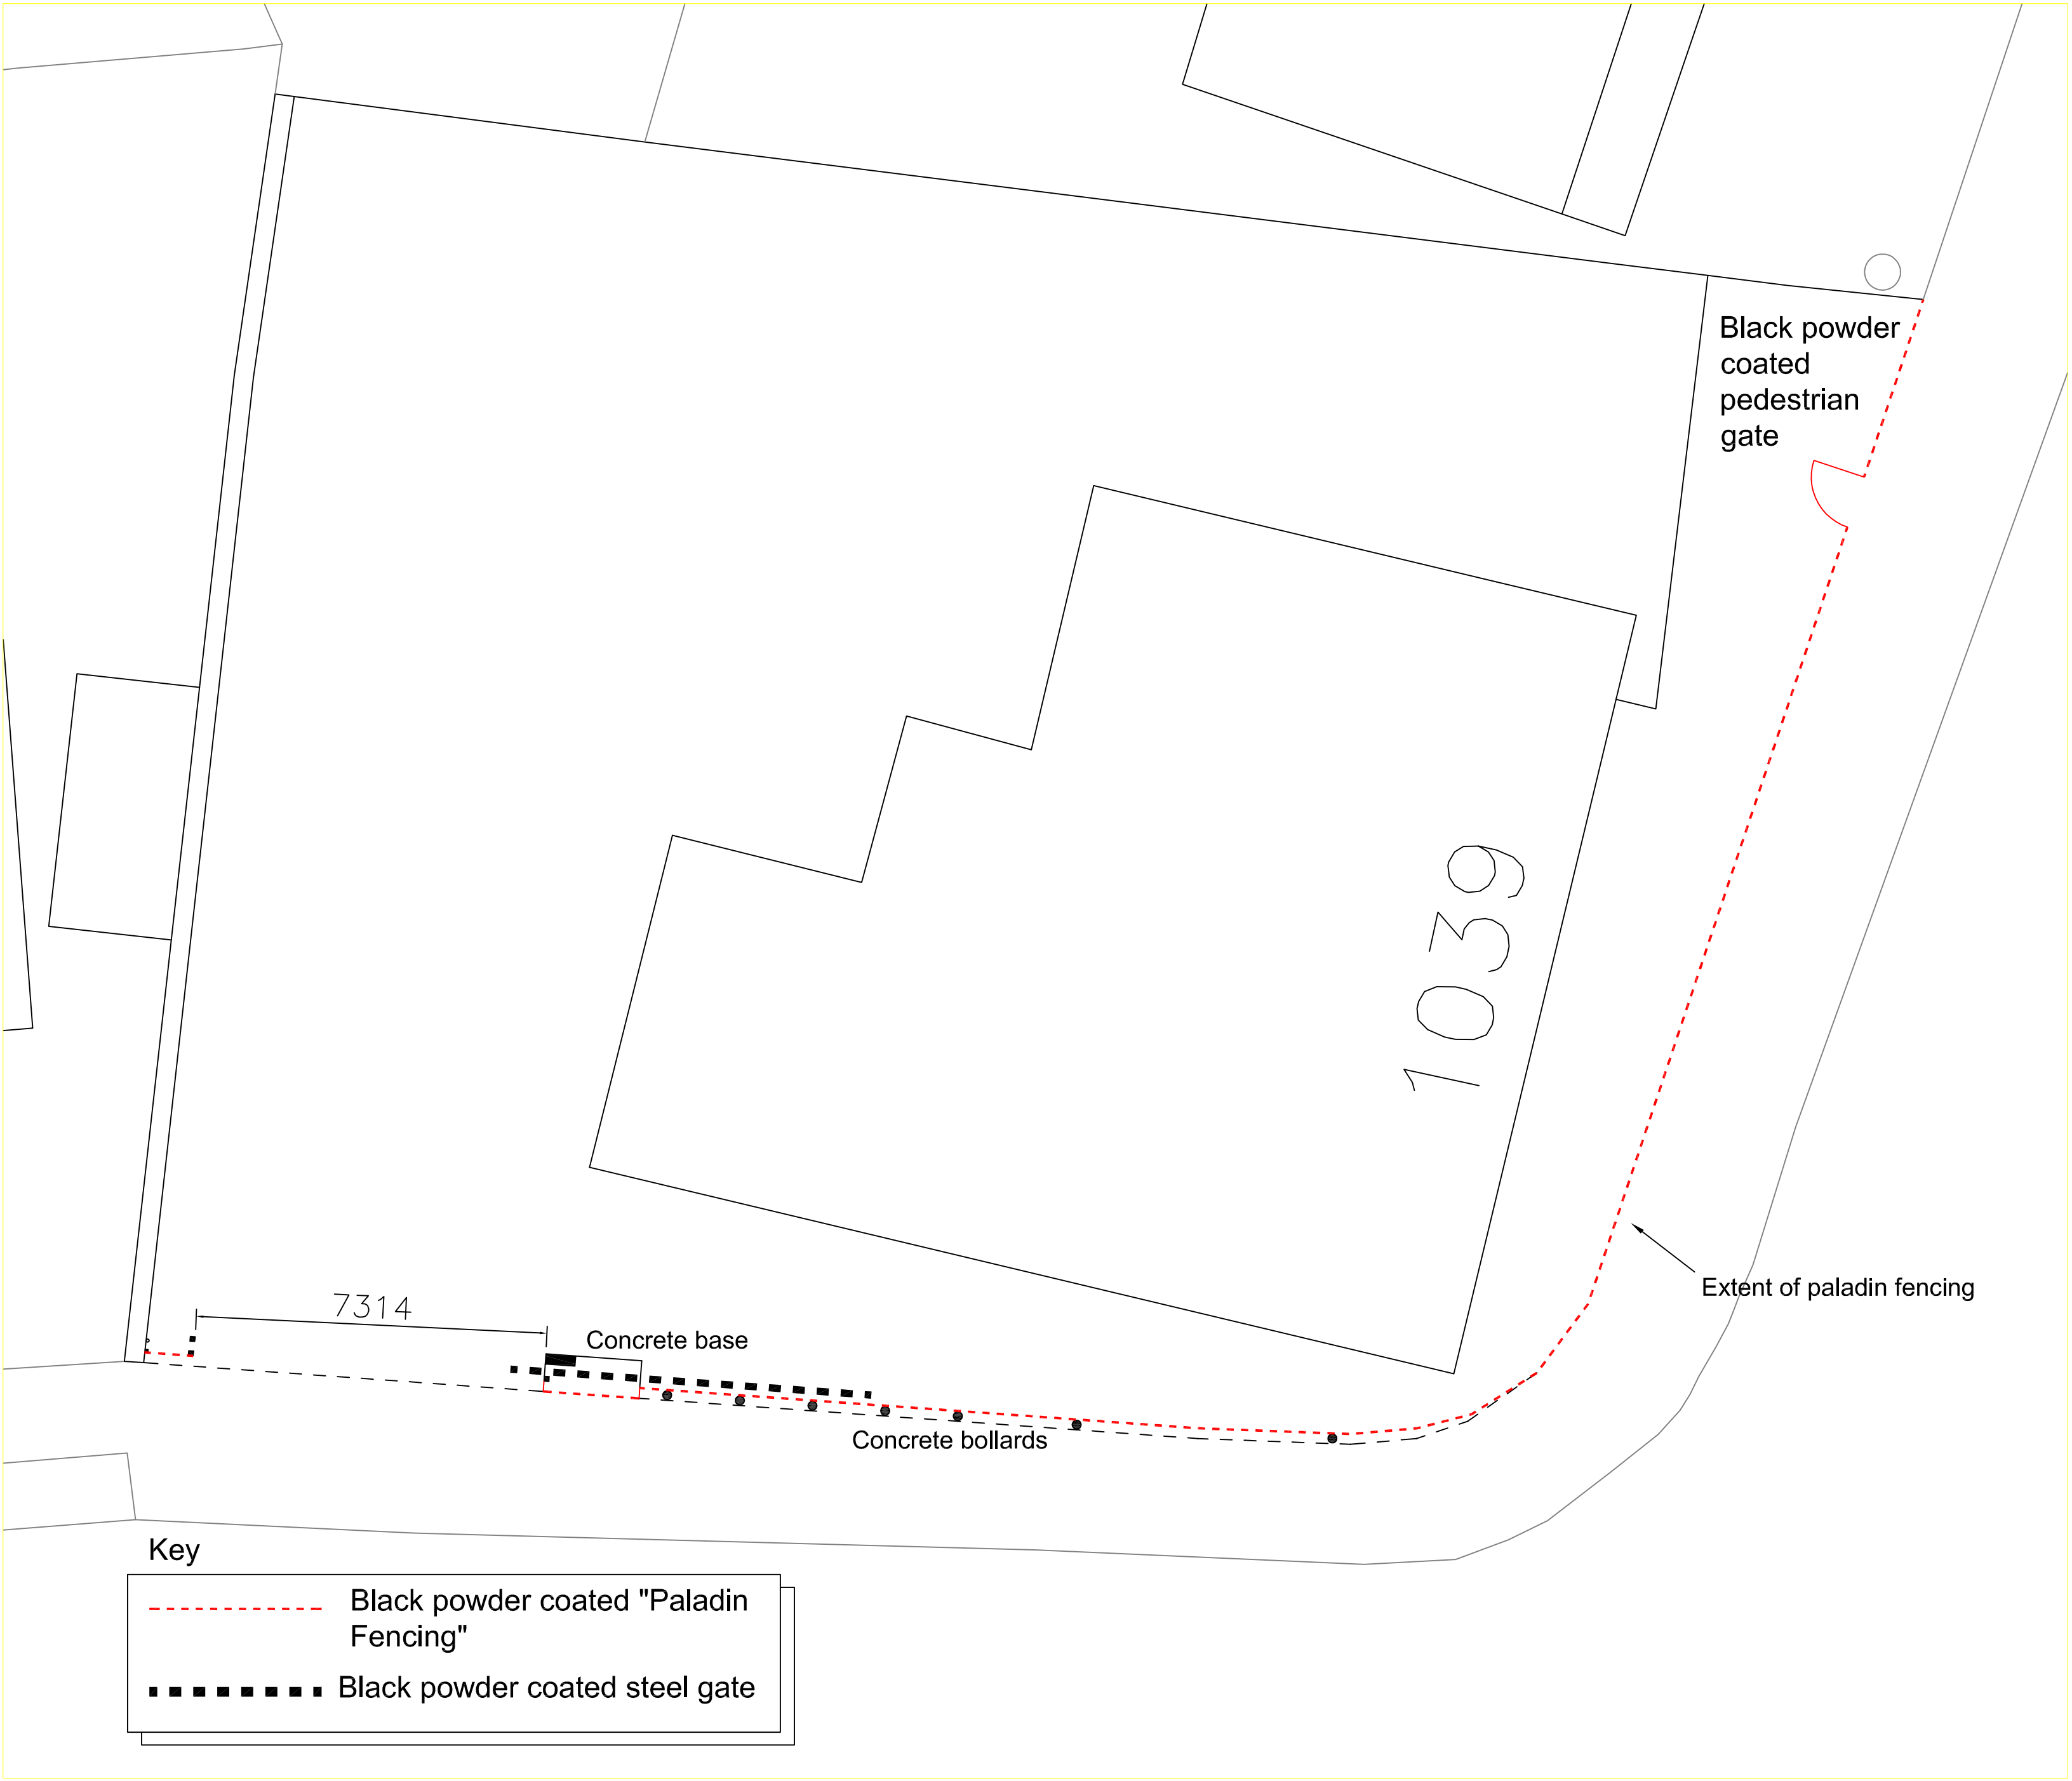

1039 Leeds Road Dewsbury WF12 7HY		
TITLE	Retorspective application for perimeter security fencing and automatic sliding gate For Planning Purposes Only	
JOB No.	DRAWING No. 001	REVISION
CLIENT	Upper Soothil Masjid	
SCALE	As shown @A1 print actual size not scale to fit	
DATE	09/02/2026	