



TOWN END CRESCENT

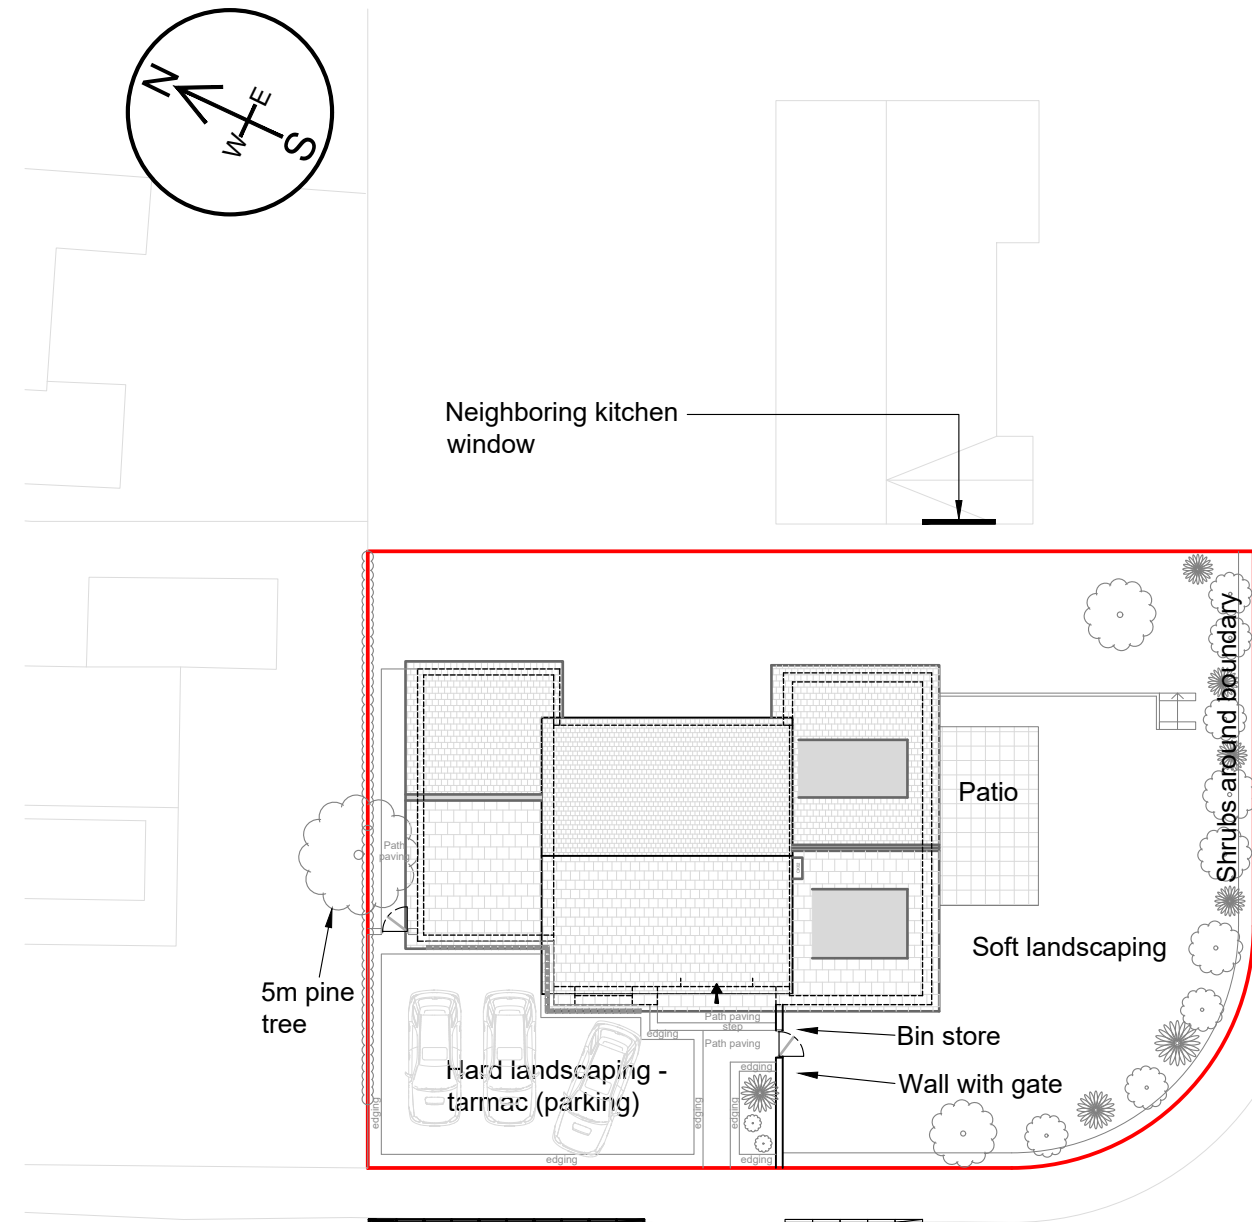

TOWN END CRESCENT

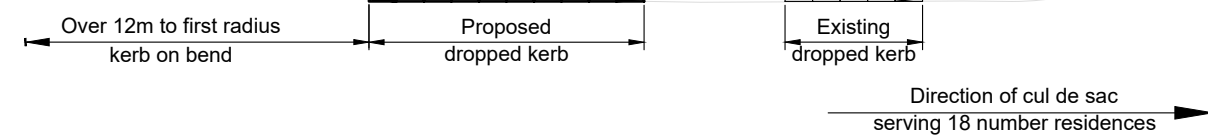

TOWN END AVENUE

Existing Layout Plan  
Scale 1:250  
0m 5m 10m

TOWN END AVENUE

Proposed Layout Plan  
Scale 1:250  
0m 5m 10m

P03	Dropped kerb position revised. Plan of kerb arrangement in relation to bend shown on additional drawing.	05.04.26
P02	Dropped kerb position changed aligned to Kirklees Highways Team comment on 16.04.25	16.04.25
P01	First Issue	24.02.25

CLIENT:  
Miss Schofield

PROJECT:  
11 Town End Avenue  
Wooldale

DRAWING TITLE:  
Layout Plans

	DRG STATUS	APPROVED
<input type="checkbox"/>	Client Approval	
<input checked="" type="checkbox"/>	Planning Approval	
<input type="checkbox"/>	Construction	

Drawing no: C342-DRG-002	Rev: P03	Date of issue: 24.02.25
Scale @ A3: 1:100	Dm: JC	Check: GF



Aizlewood's Mill, Nursery Street  
Sheffield, S3 8GG  
www.pelioff.com