


Dormer to be clad with composite paneling to be grey in colour

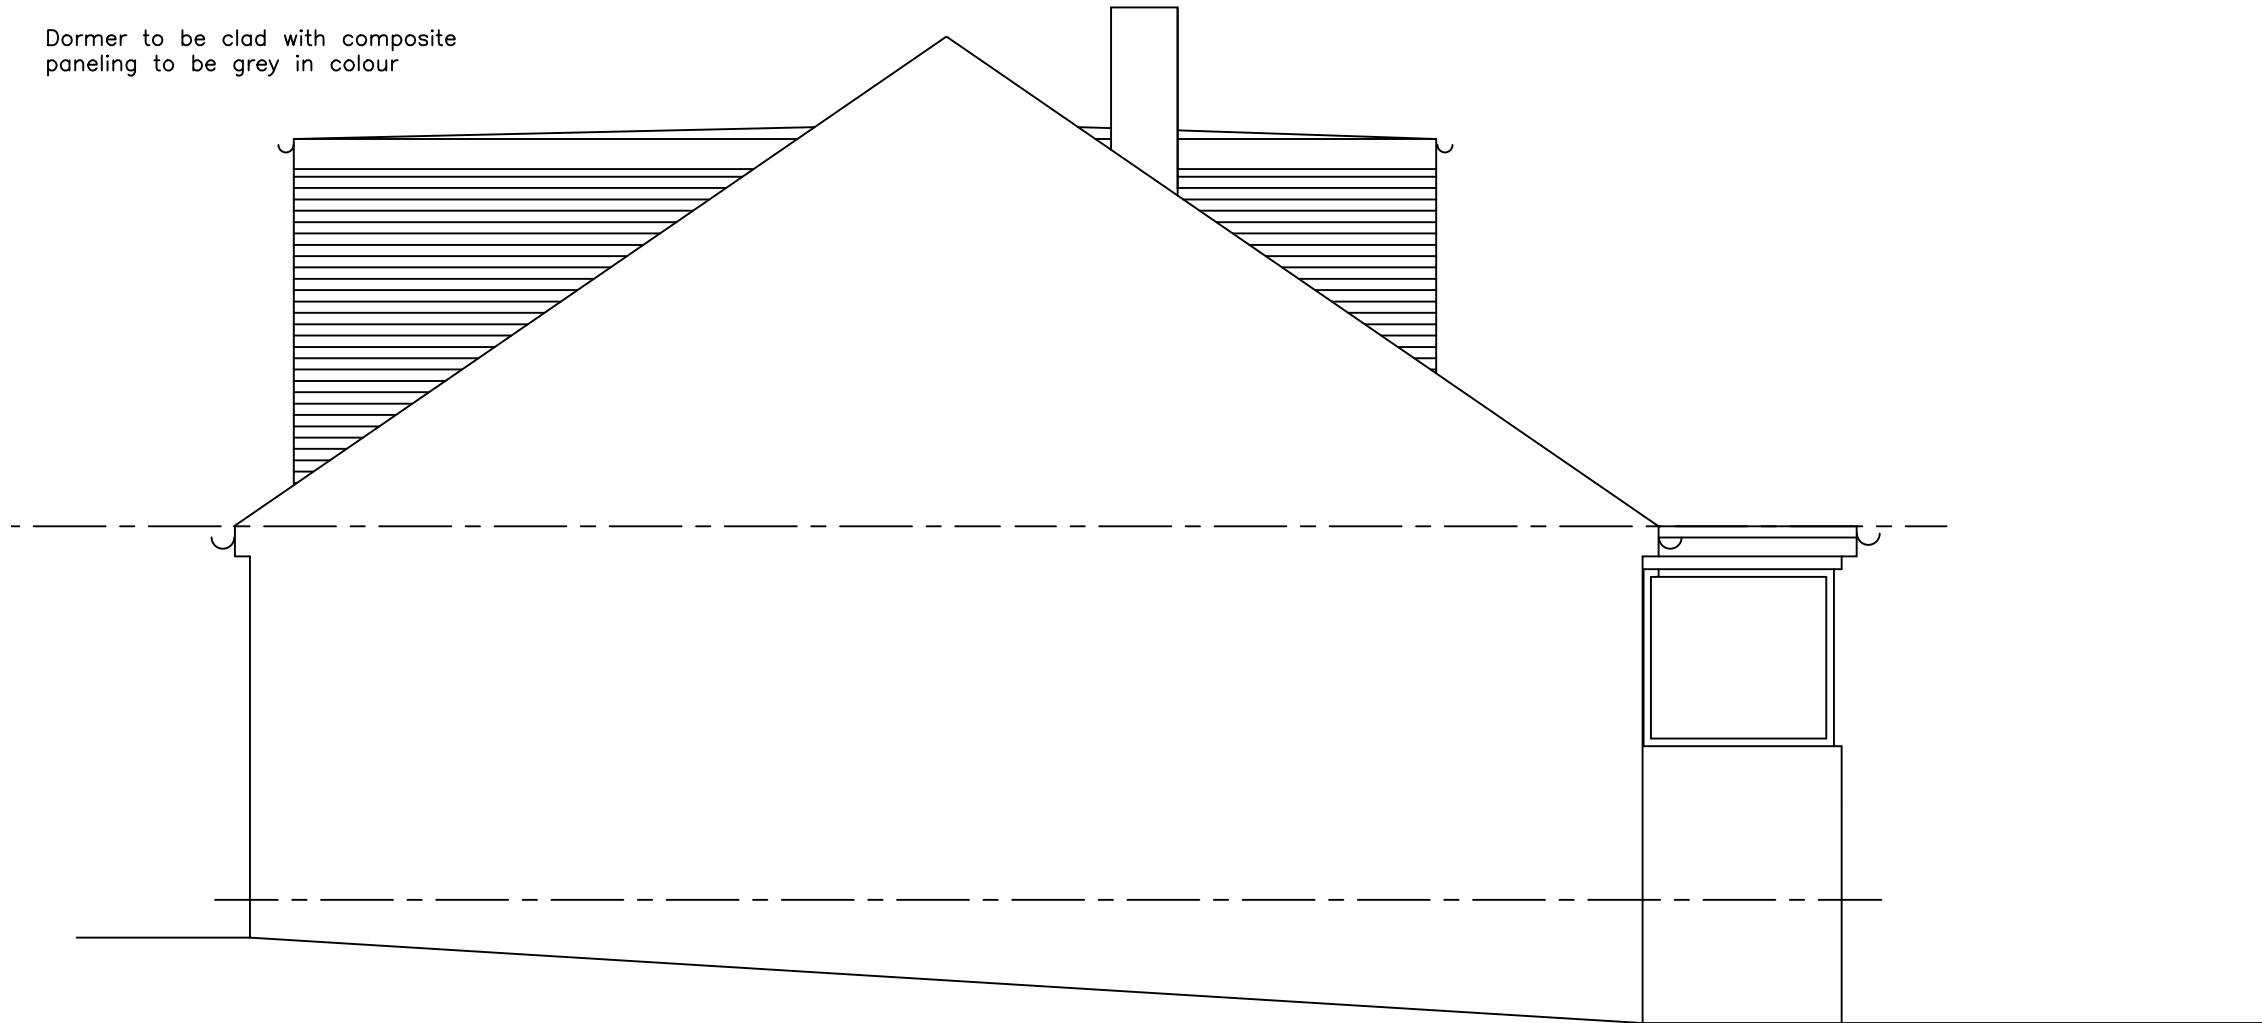

Proposed Left Side Elevation -
North 1:50

MIRFIELD DESIGNS
Planning & Building Control Services

Tel: 07877959728
Email: mirfelddesigns@gmail.com

Client	
Mr Parkin	
Job	
11 Rowley Drive Lepton	
Title	
Proposed Elevations	
Drawn By	RK
Date	April 2026
Eng. Check	Scale
Tech. Check	1:50
Drawing No.	Rev.
2026 / 521 / 04	