


# 12 Hawk Road, Dewsbury, WF12 7AY - Location Plan

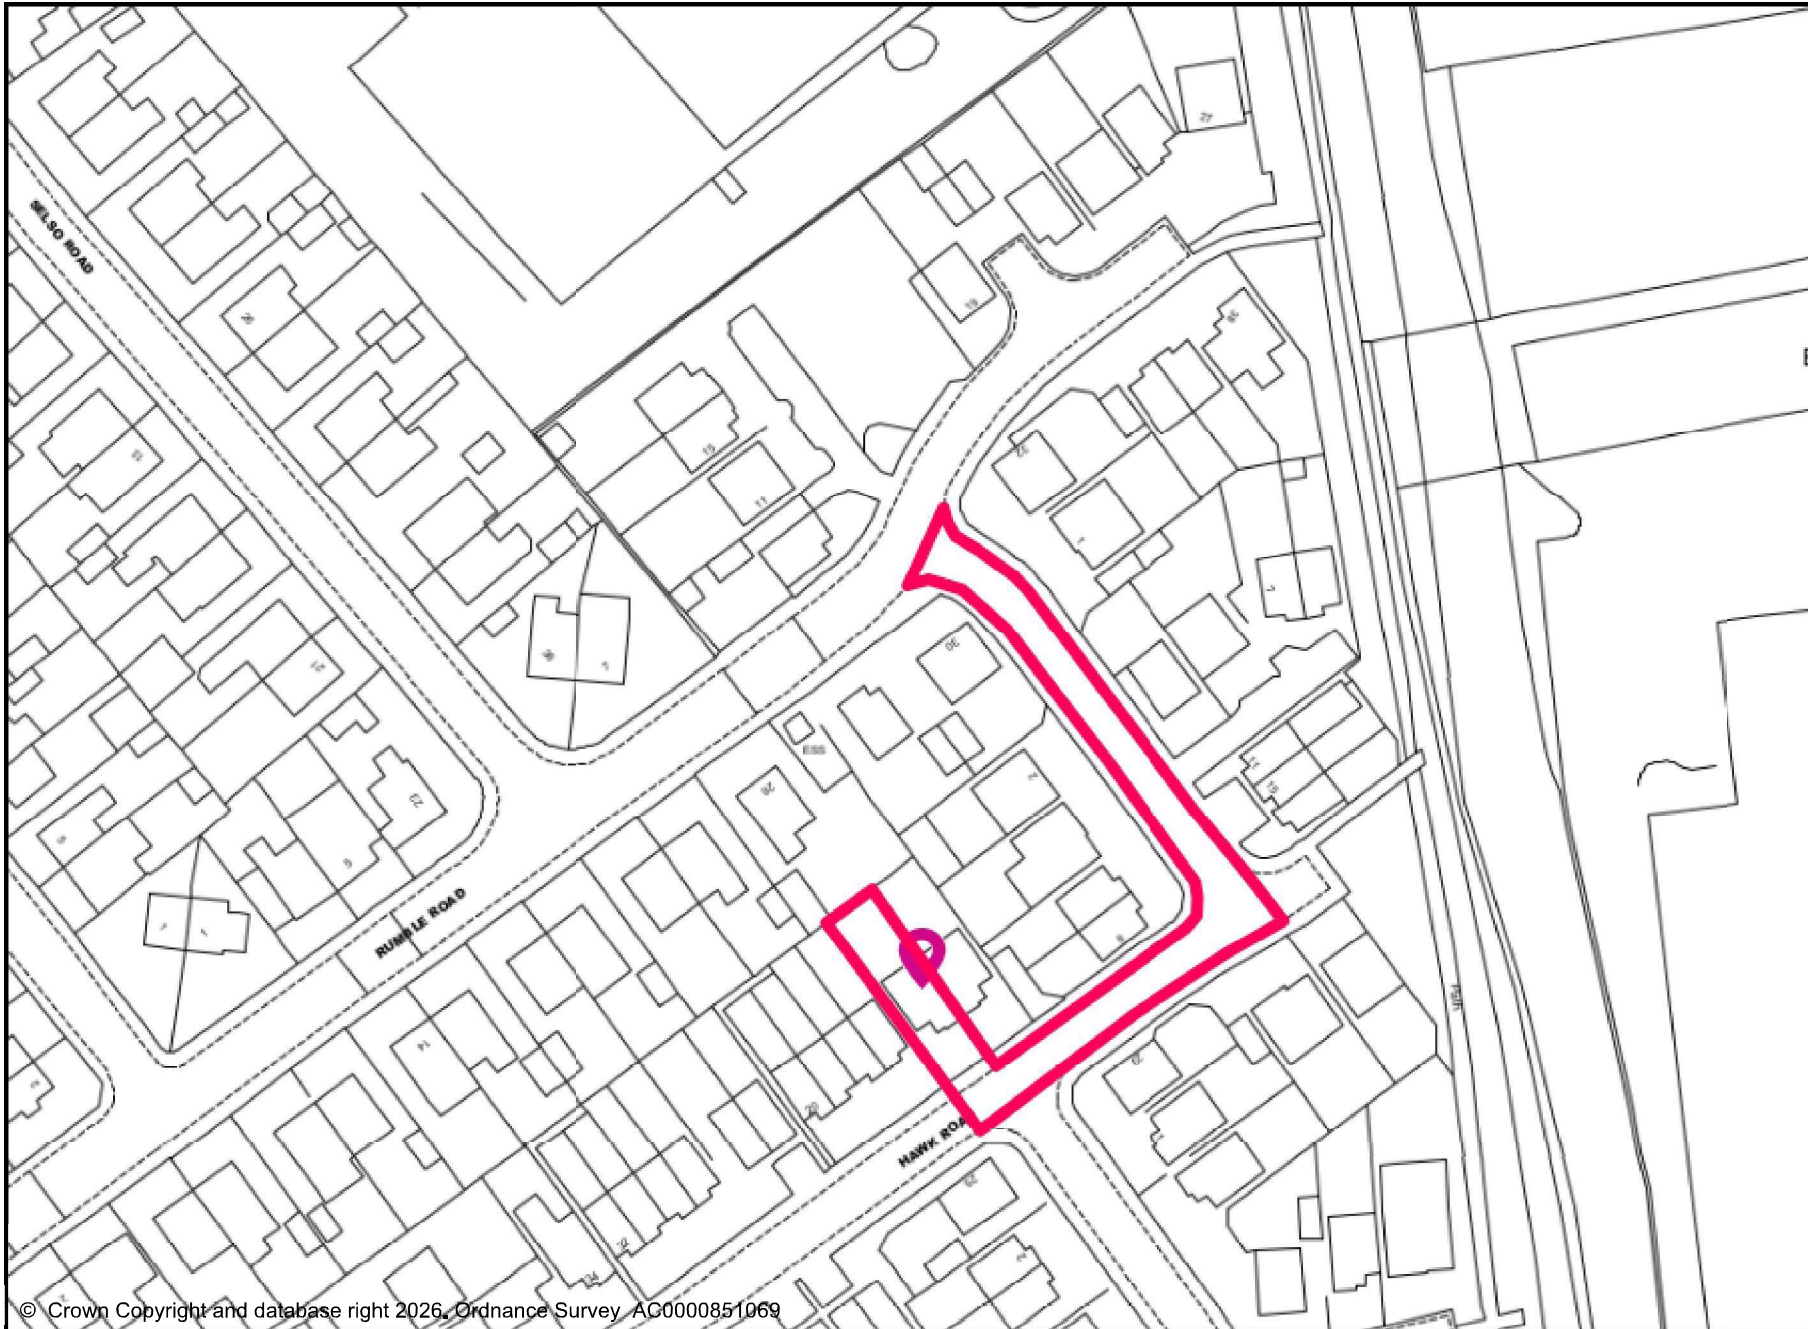

Scale = 1:1000