
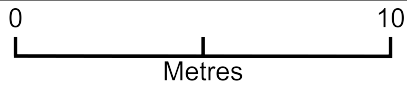


# 60 New Hey Road - Vehicle Crossover Application

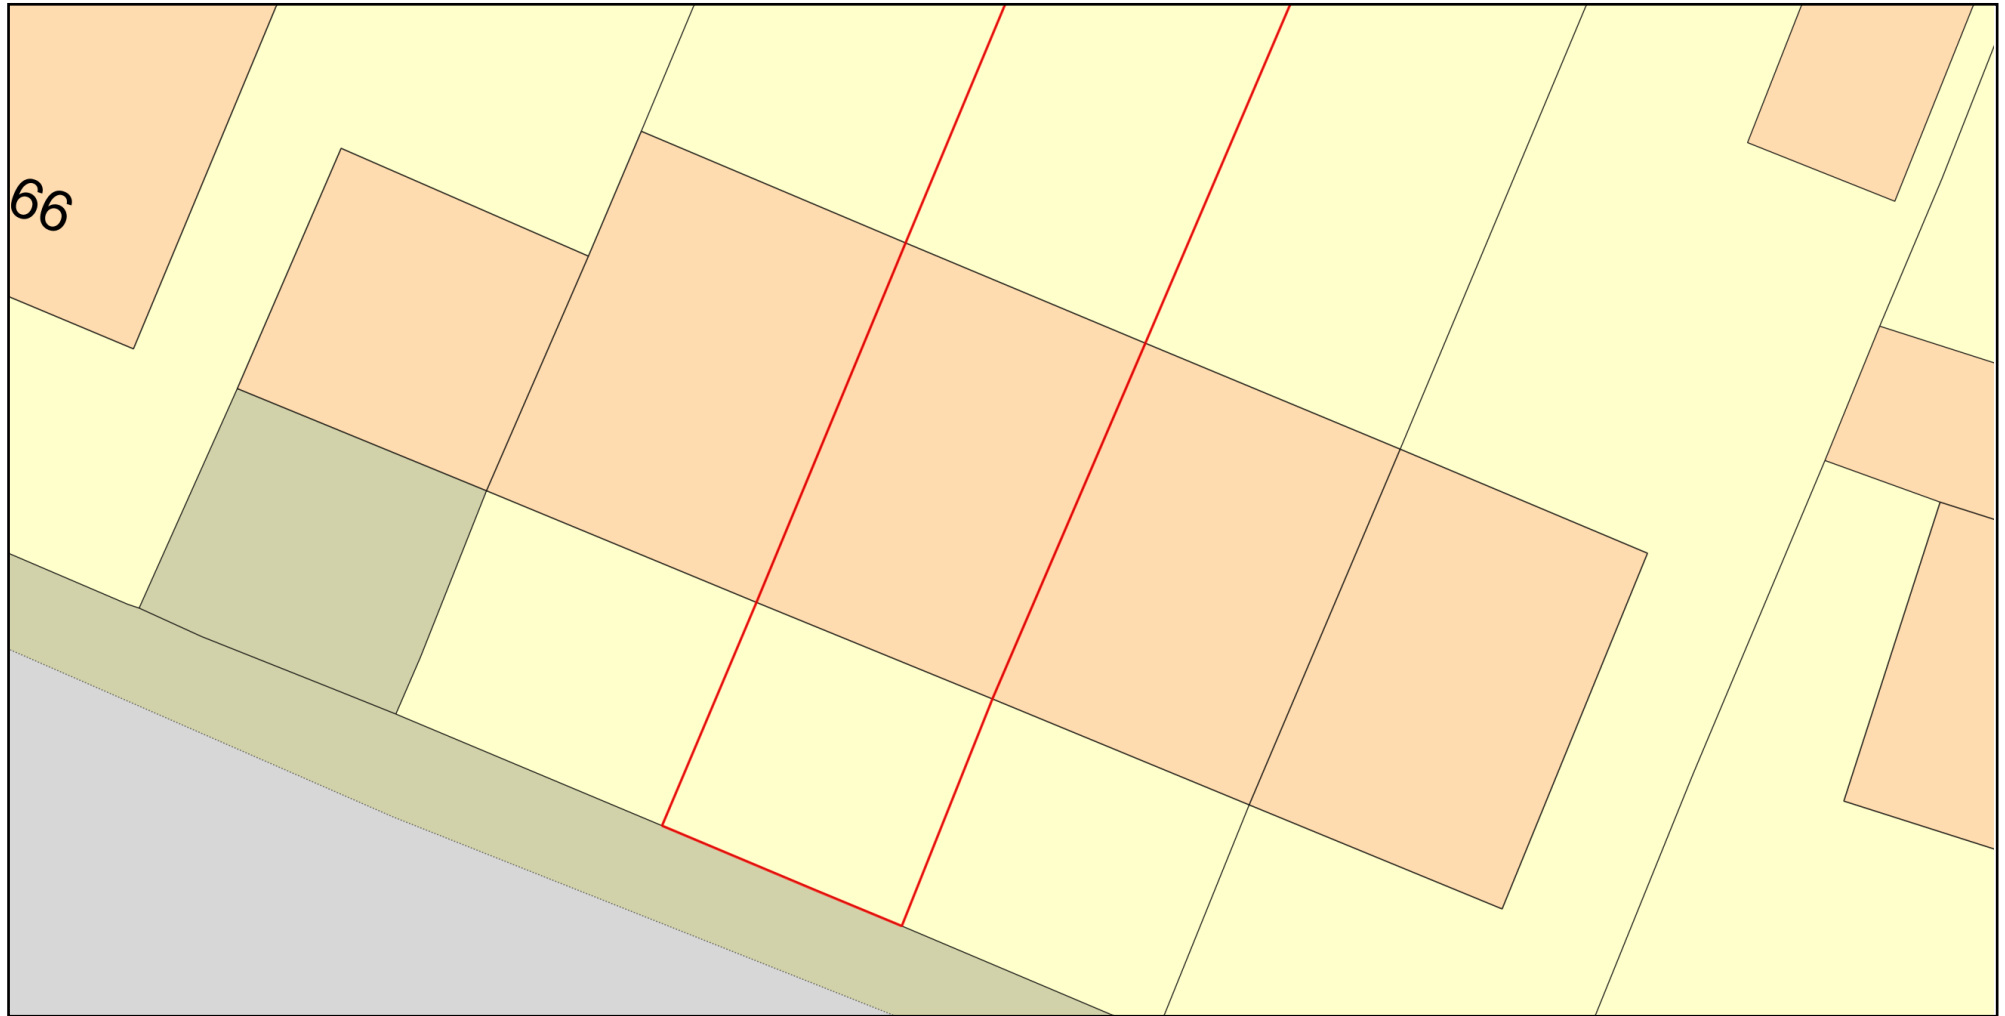

Plan Produced for: Muhammad Abaidullah

Date Produced: 23 Apr 2026

Plan Reference Number: TQRQM26113144501456

Scale: 1:200 @ A4