



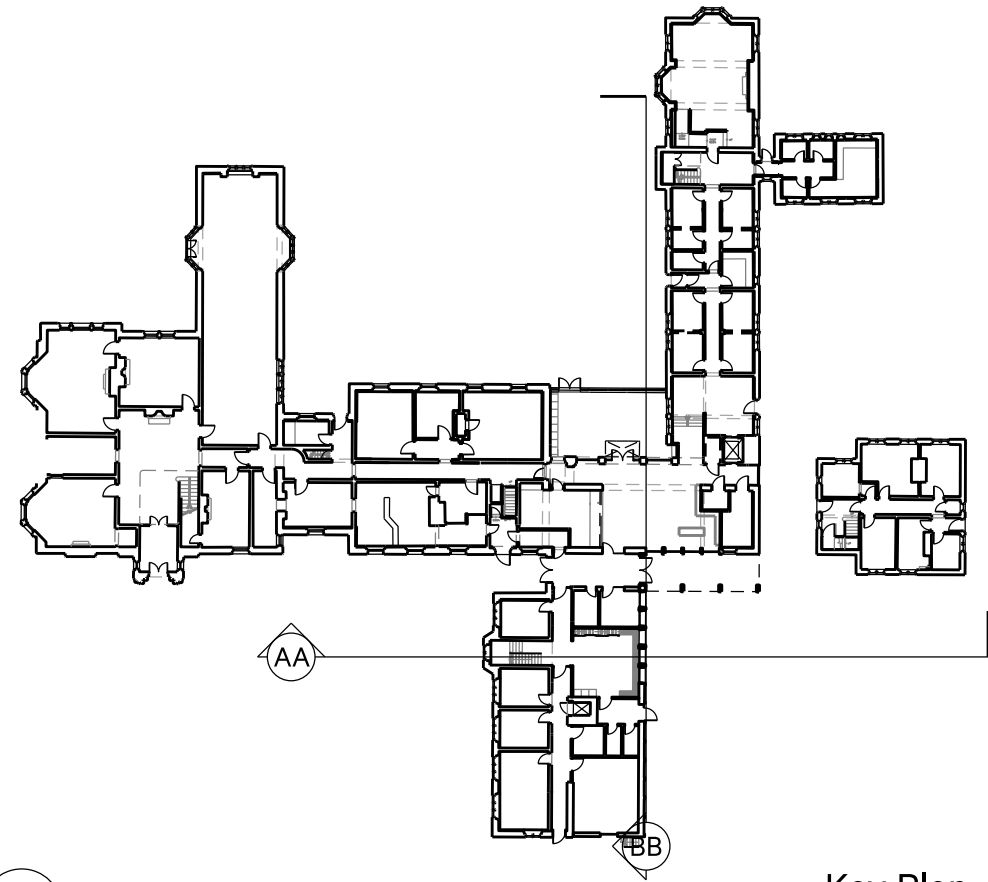

Key Plan
NTS

Main House East Wing North Wing Bed and Breakfast

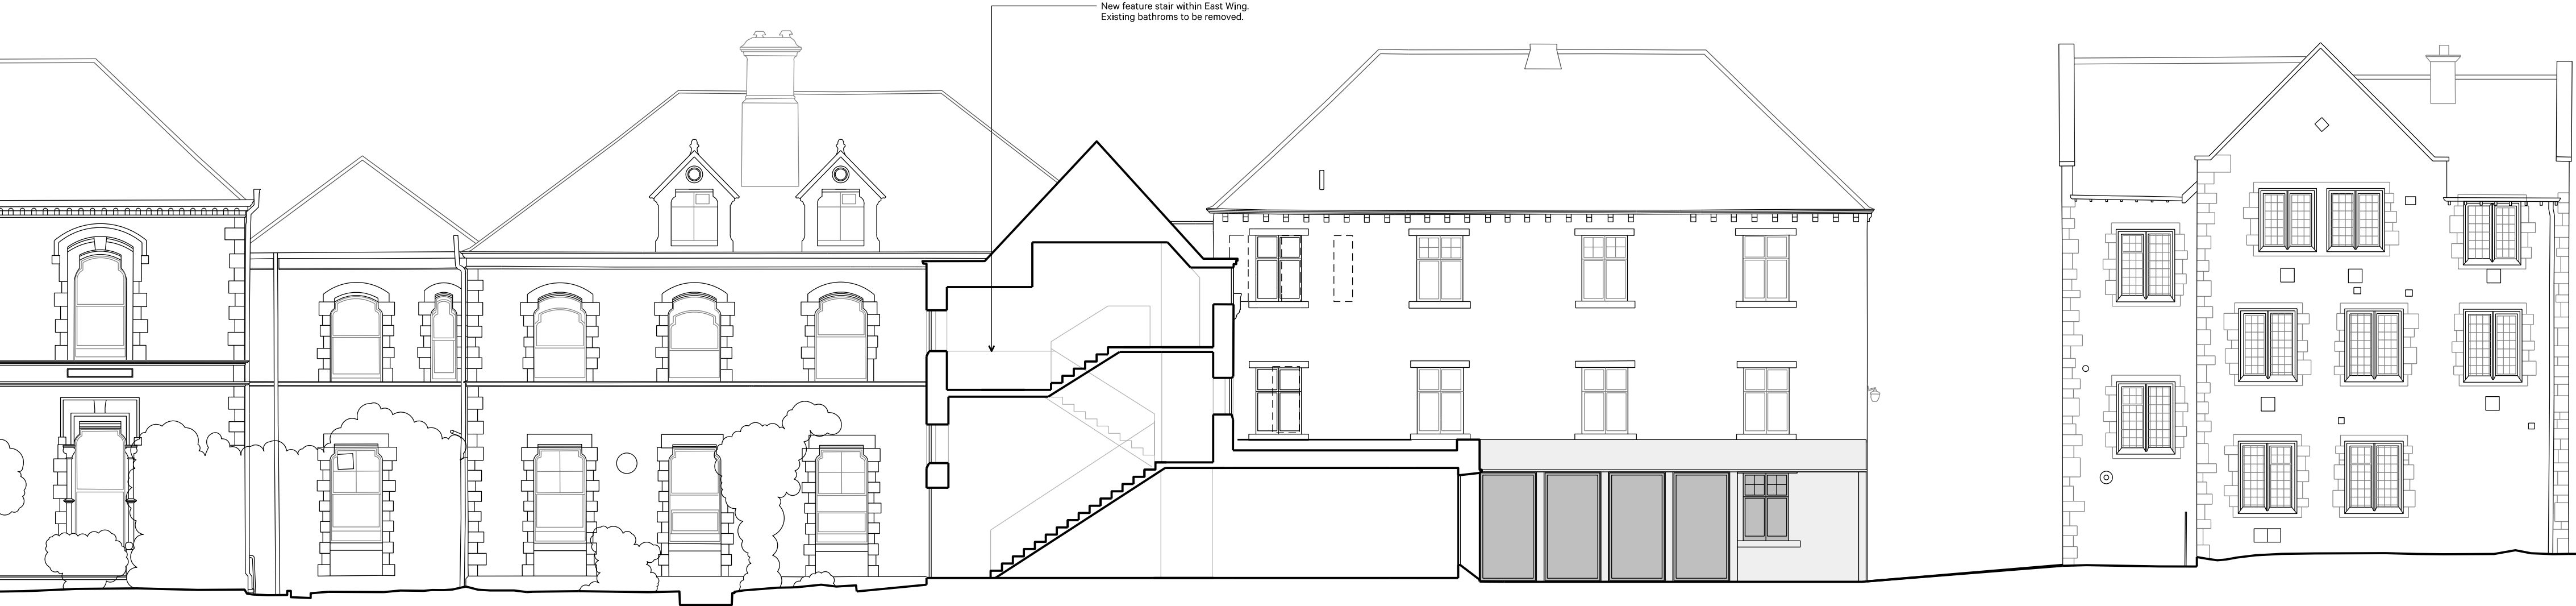

AA

Section AA
1:100@A1

East Wing North Wing Main House



BB

Section BB
1:100@A1

0 1 2 3 4 5 10

Notes:

Revisions

Rev. Date Notes Drawn Checked

Project:
Community of the Resurrection, Mirfield

Client:
Community of the Resurrection

Drawing Title:
Proposed Sections - Entrance Area

Scale: 1:100@A1 Date: April 2024

Drawing No.: AP-213

Project No.: 22024

Status: PLANNING APPLICATION ISSUE

Unless indicated, this drawing is for information only.
Do not scale, use figure dimensions only.
All dimensions to be checked on site.
Drawing subject to statutory approvals.
Drawing to be used in conjunction with all relevant
Architect, Services and Structural Engineers drawings.

ArkleBoyce.

STUDIO3
MATT THOMAS
11 WEST LANE
TELEPHONE
+44 (0)113 222 1111
FAX +44 (0)113 222 1111
WWW.ARKLEBOYCE.CO.UK