


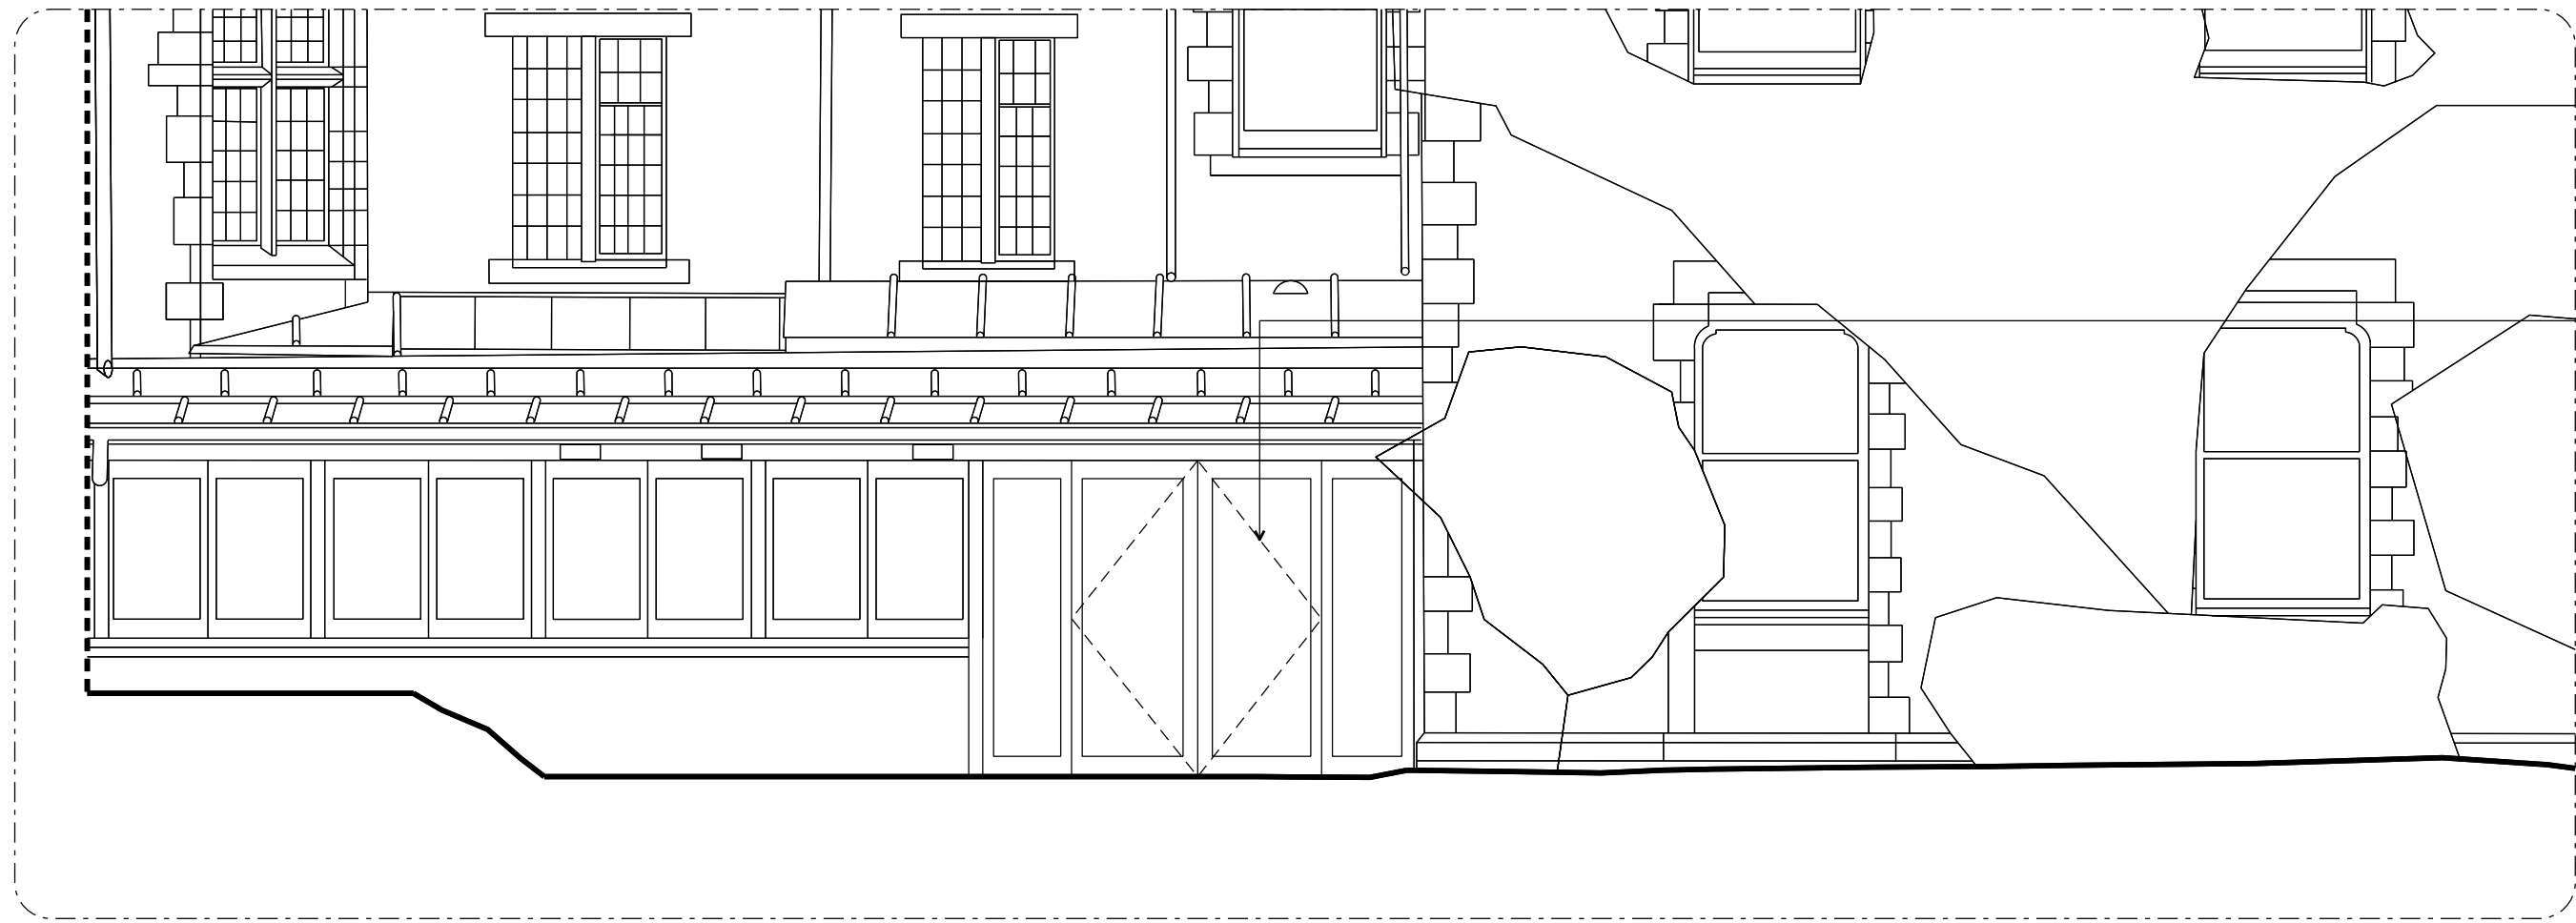


Existing windows to be adapted to double glazed doors

01

Proposed Doors to Guest Refectory

150 @ A1

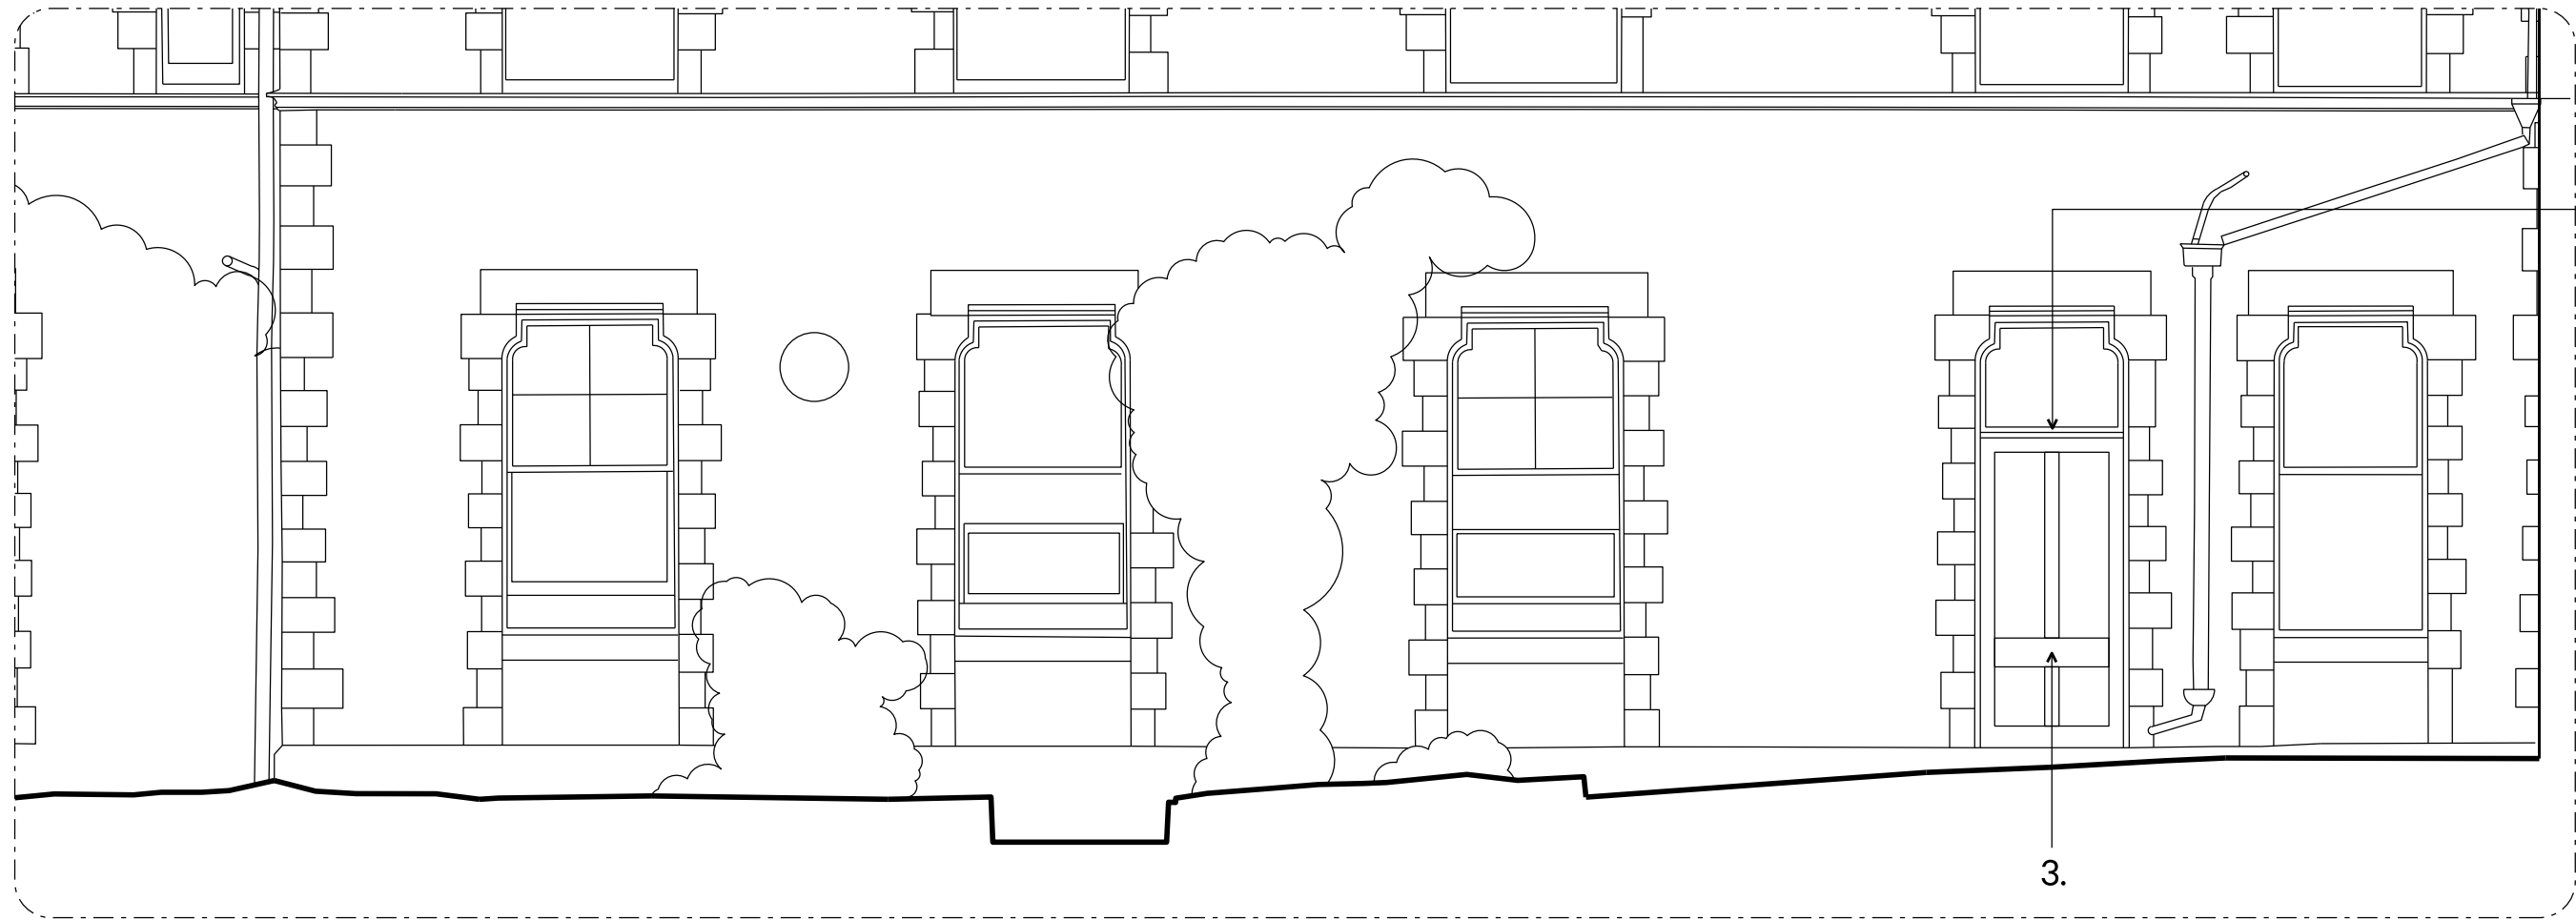


Existing window to be adapted into side entrance door with fanlight window above

3.

02

Proposed Side Entrance Door

150 @ A1

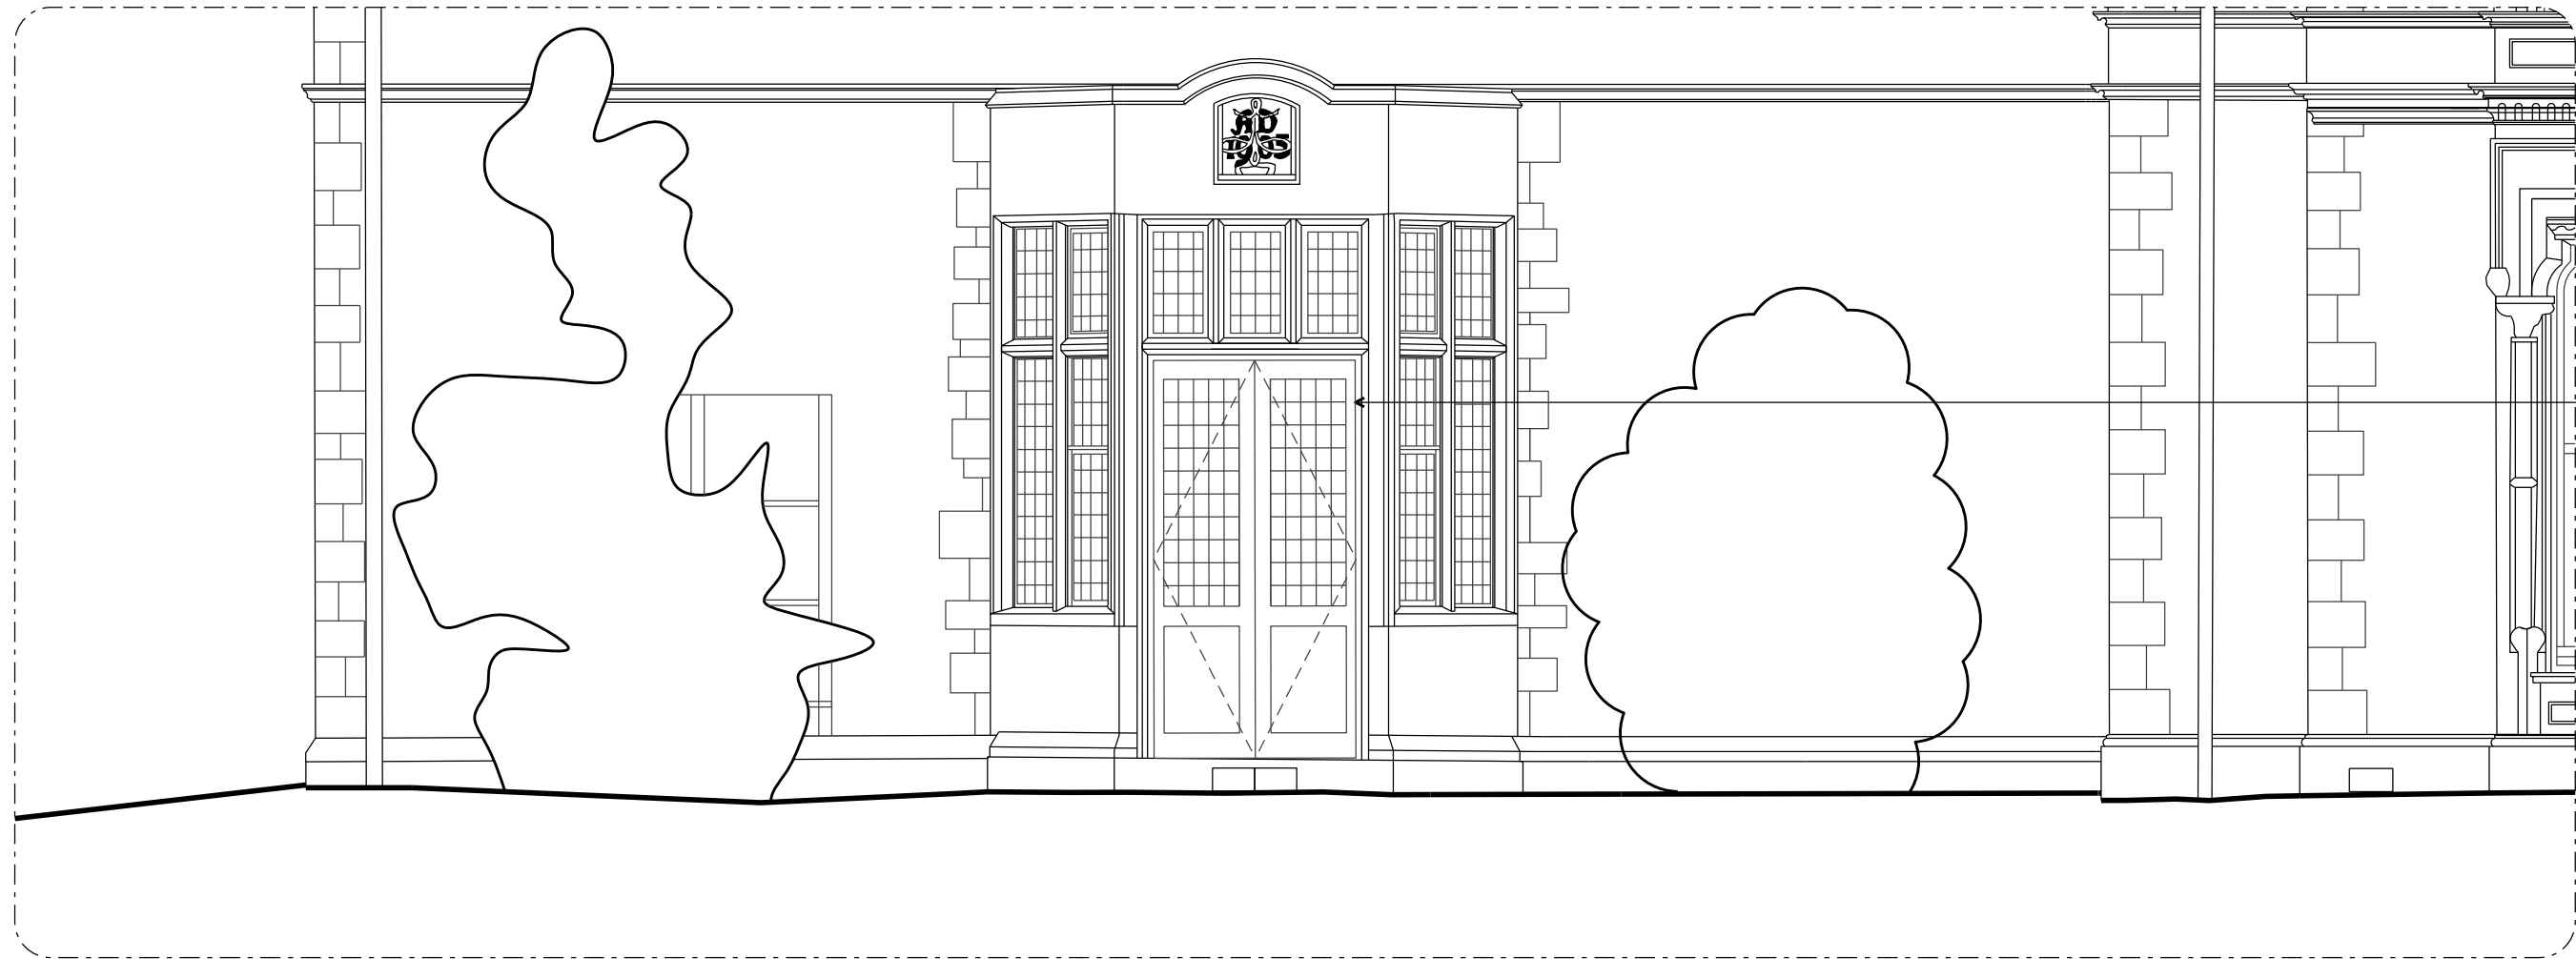

Existing bay window to be adapted into double glazed doors

03

Proposed Doors to Bay Window

150 @ A1

Notes:

Materials Key:

- 1 Pre-cast stone
- 2 Aluminium framed, glazed window(s)
- 3 Solid panel timber entrance door
- 4 Single-ply membrane roof
- 5 Timber framed casement window(s) to match existing
- 6 Leadwork dormer
- 7 Black timber cladding
- 8 Slate roof tiles
- 9 Metal railings & gates
- 10 Signage
- 11 Aluminium rainwater goods

Revisions

07/04/2026 Planning Application NA MD

Rev.	Date	Notes	Drawn	Checked
------	------	-------	-------	---------

Project:
Community of the Resurrection, Mirfield

Client:
Community of the Resurrection

Drawing Title:
Proposed Elevations - Various

Scale	Date
150@A1	April 2026

Drawing No.
AP-233

Project No.	Revision
22024	*

Status
PLANNING APPLICATION ISSUE

Unless indicated, this drawing is for information only.
Do not scale, use figure dimensions only.
All dimensions to be checked on site.
Drawing subject to preliminary approvals.
Drawing to be used in conjunction with all relevant
Architect, Services and Structural Engineer drawings.

ArkleBoyce.

STUDIO 3
MATT THOMAS
11 WESTERN ROAD
LEEDS LS1 3PE
Telephone
+44 (0)113 252 1001
Email: info@arkleboyce.co.uk
www.arkleboyce.co.uk

0 1 2 3 4 5m