


A

Revision History:  
A: 260416, First Issue


Notes:

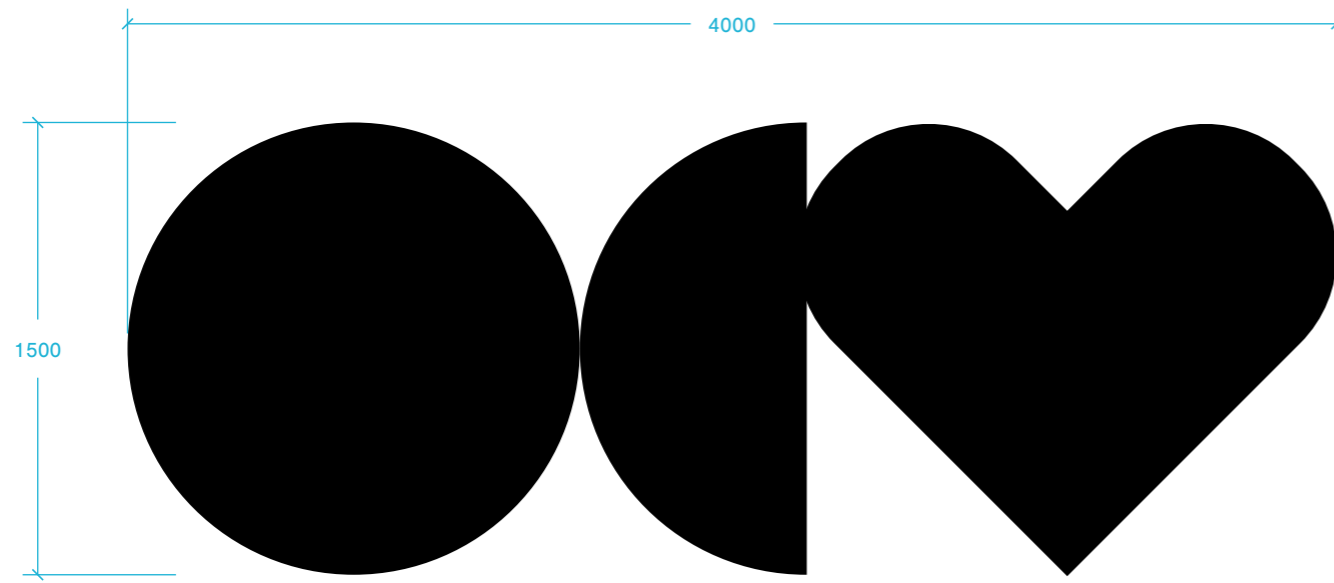

Built up halo illuminated logo 100mm depth with painted returns. Aluminium construction with faces and returns painted RAL 9003 (Signal White). All lighting levels to comply with local requirements. Continuous/even illumination. 4000k neutral white colour temp. Illumination not to exceed 300 lux.

Illuminated signs are fitting with dimmer and controlled on/off system for fine tuning on site.

01 Detail: Sign Type IDA  
1:25

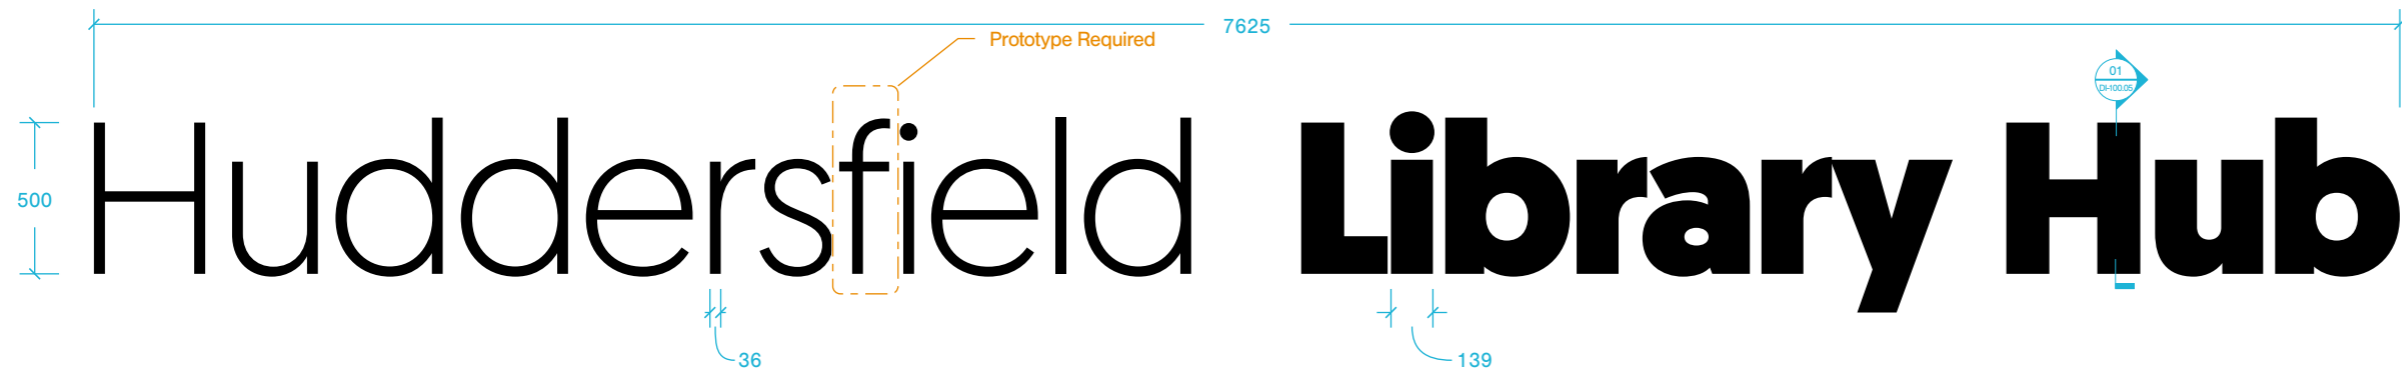

Built up halo illuminated letters/logo, 40mm depth with painted returns. Aluminium construction with faces and returns painted RAL 9003 (Signal White). All lighting levels to comply with local requirements. Continuous/even illumination. 4000k neutral white colour temp. Illumination not to exceed 300 lux.

Illuminated signs are fitting with dimmer and controlled on/off system for fine tuning on site.

02 Detail: Sign Type IDB  
1:25

EX

Shrewsbury, UK  
www.fracreative.com

**Our Cultural Heart**  
2607  
Kirkless Council

Issue Date: 2026-04-16  
AA/ WM

A

Revision History:  
A: 260416, First Issue

Notes:



Built up halo illuminated letters 25 depth with painted returns and backs direct to GRC panel w/ 20mm offset from surface. Aluminium construction with faces and returns painted RAL 9003 (Signal White). All lighting levels to comply with local requirements. Continuous/even illumination. 4000k neutral white colour temp. Illumination not to exceed 300 lux

Illuminated signs are fitting with dimmer and controlled on/off system for fine tuning on site. 'Huddersfield' and 'Library Hub' components to be controlled by seperated dimmers.

01 Detail: Sign Type IDC  
1:25

EX

Exterior ID Signs  
DI-100.04  
Design Intent 012