


Notes:

1. THE COPYRIGHT OF THIS DRAWING IS VESTED IN Homes by honey
2. WORK TO FIGURED DIMENSIONS ONLY.
3. THIS DRAWING IS TO BE READ IN CONJUNCTION WITH ALL RELEVANT ARCHITECTS, SERVICE ENGINEER'S AND Homes by honey DRAWINGS AND SPECIFICATIONS.

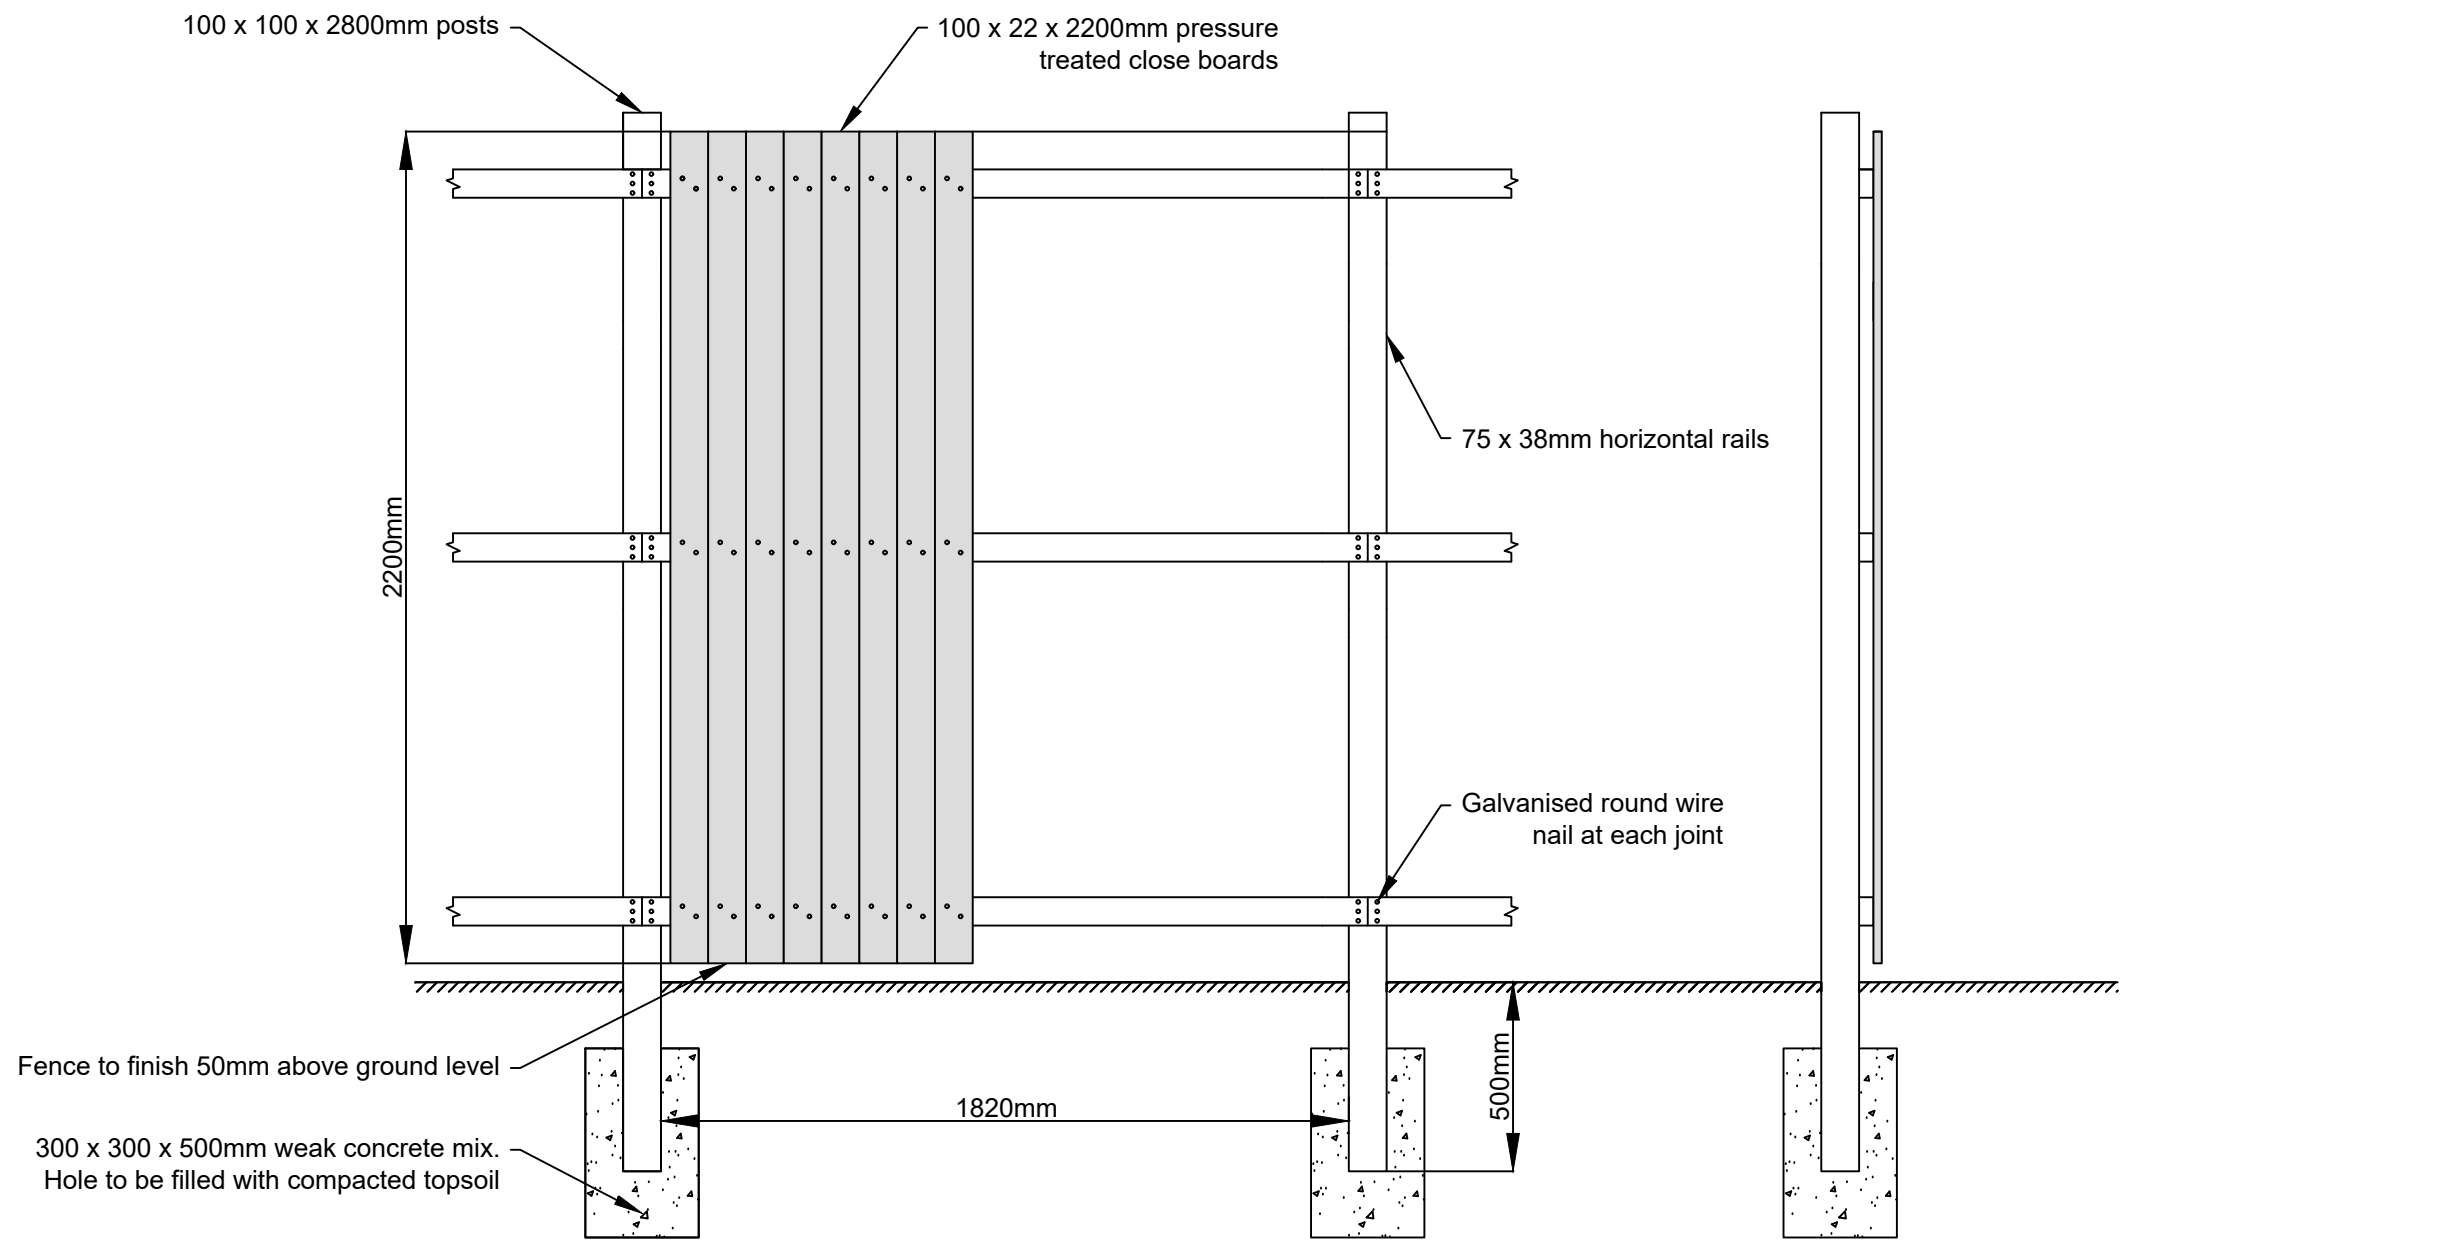

2.2m Acoustic Screen Fence Elevation

2.2m Acoustic Screen Fence Section

2.2m Acoustic Screen Fence Plan

| | | | |
|---------|--------------|--------------------|-------|
| REV: | DESCRIPTION: | BY: | DATE: |
| STATUS: | | CONSTRUCTION ISSUE | |

homes by honey
 Third Floor, 197 Wards Exchange
 Eccisall Road, Sheffield
 S11 8HW
 www.homesbyhoney.co.uk



| | | | |
|--------------------------------------|--------------------------|----------------|----------|
| SITE: Standard Detail | | | |
| TITLE: 2.2m Acoustic Screen Fence | | | |
| SCALE AT A3: 1:20 | DATE: 2/12/25 | DRAWN: RG | CHECKED: |
| PROJECT NO: - | DRAWING NO: LEE - 905 | REVISION: - | |