


Notes:

1. THE COPYRIGHT OF THIS DRAWING IS VESTED IN Homes by honey
2. WORK TO FIGURED DIMENSIONS ONLY.
3. THIS DRAWING IS TO BE READ IN CONJUNCTION WITH ALL RELEVANT ARCHITECTS, SERVICE ENGINEERS AND Homes by honey DRAWINGS AND SPECIFICATIONS.

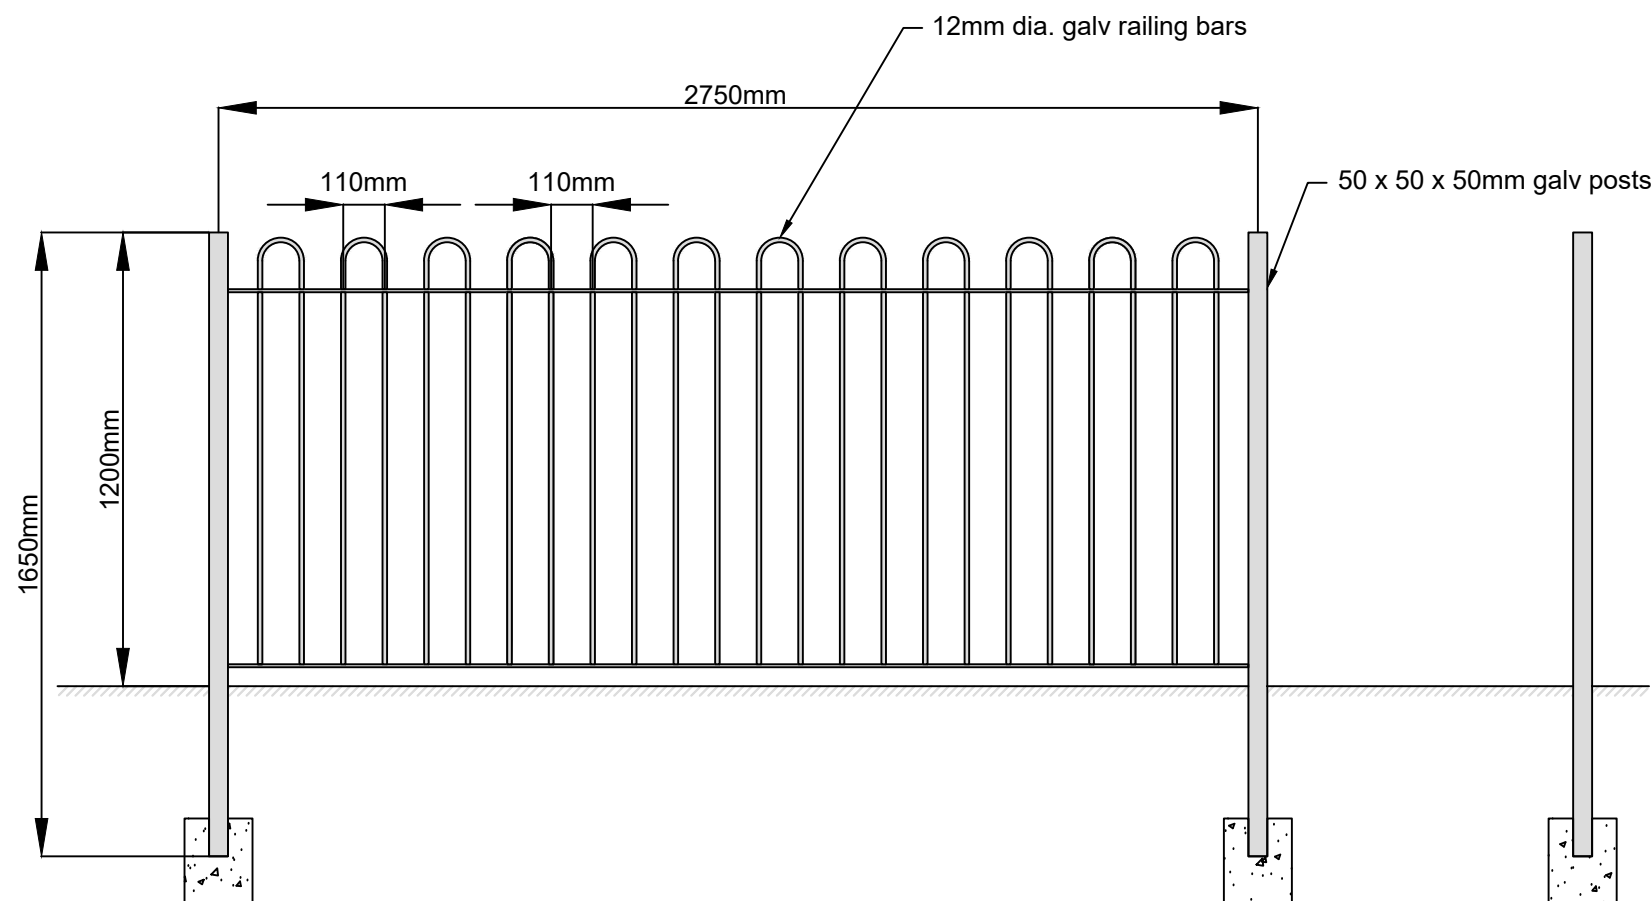

1.2m Hoop Top Railing Elevation

1.2m Hoop Top Railing Section



1.2m Hoop Top Railing Plan

REV:	DESCRIPTION:	BY:	DATE:
STATUS:		CONSTRUCTION ISSUE	

homes by honey
 Third Floor, 197 Wards Exchange
 Eccisall Road, Sheffield
 S11 8HW
www.homesbyhoney.co.uk



SITE: Standard Detail			
TITLE: 1.2m Hoop Top Railings			
SCALE AT A3: 1:20	DATE: 2/12/25	DRAWN: RG	CHECKED:
PROJECT NO: -	DRAWING NO: LEE - 907	REVISION: -	