
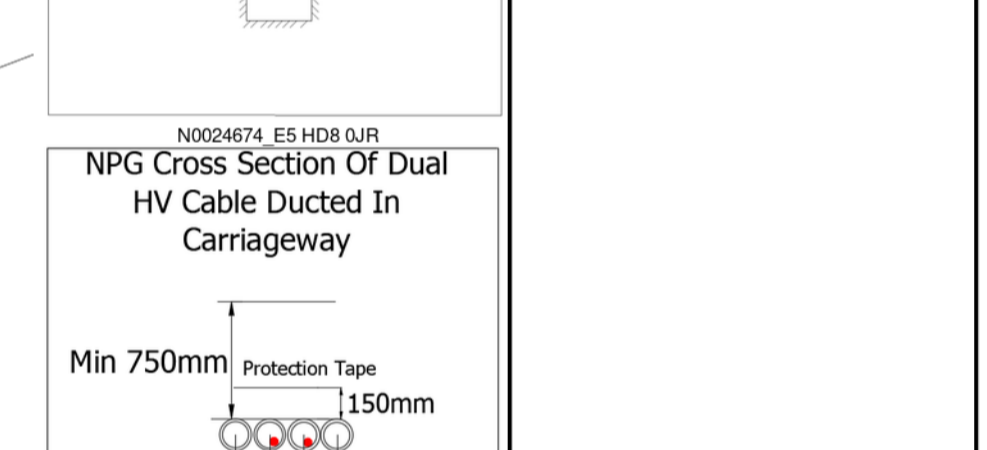
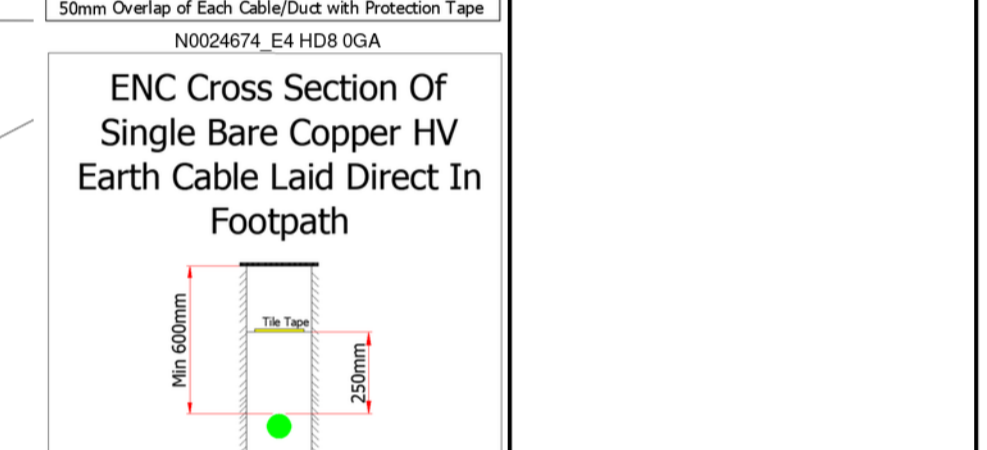
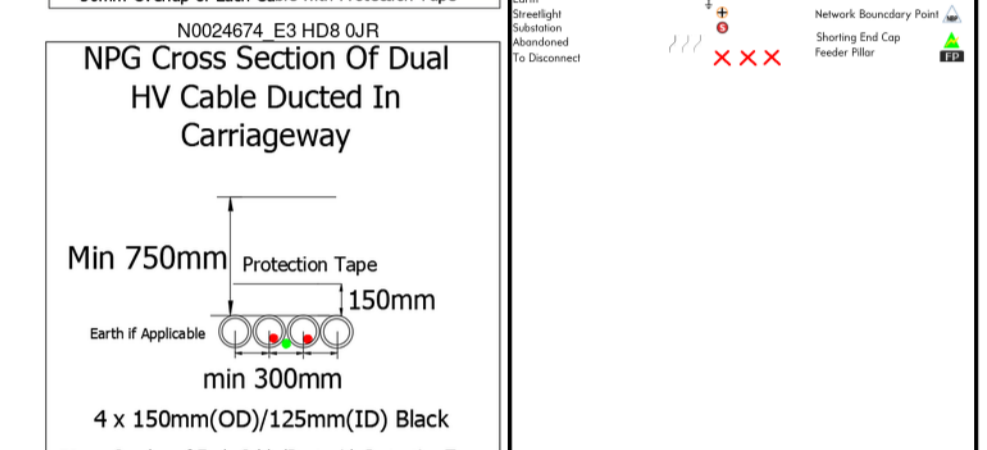


N0024674 - Recent Revisions

Rev	Comment	Date	Drawn	App
4.0	As per NPG	24/02/25	AA	AA
3.0	As per NPG	04/02/25	AA	AA
2.0	As per NPG	18/12/24	NS	NS
1.0	As per NPG	27/08/24	GT	GT

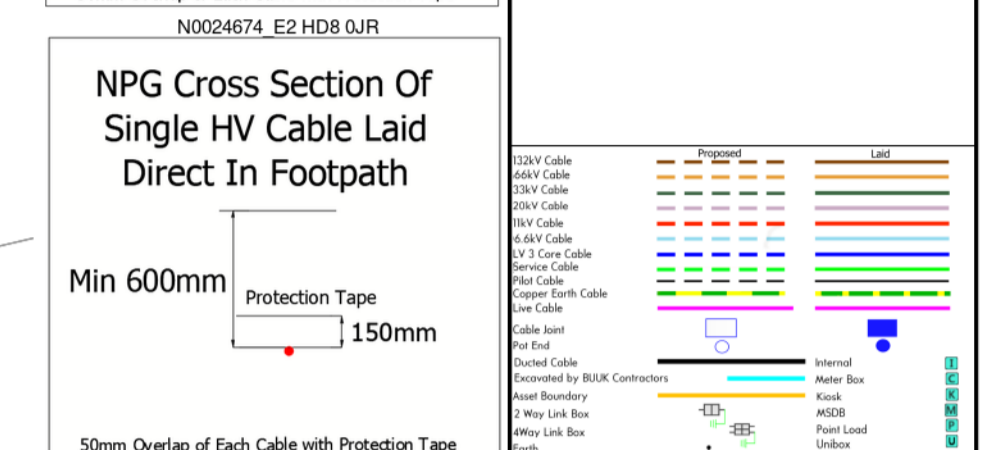

POC Details

Name: HV POC
Capacity (kVA): 125
DNO ref: ENG23187464
Voltage: 11kV
Watt drop (%): None
EIL (mΩ): None
Conn type: Straight joint

Substation Details

Way	Cable	Fluse (A)
1	300mm	255
2	300mm	255
3	300mm	500
4	300mm	500
1	300mm	255

Substation Details

Name: Sub 1
Number: DNO ENC
Transformer size (kVA): 600
LV cable: 100/5
CT ratio: 2.5A
TUF size (A): 2.5A
Security assess: Medium
Emission assess: Low
Building type: Standard/Brick/Built
Door type: Steel
Surface type: Soil
RMZ: Schneider RN2d T121

Plan Note
This plan shows apparatus owned by the BUK Group. Any third party apparatus indicated on these drawings is shown for reference purposes only. The information shown on this plan is for reference only. The developer is responsible for ensuring that all third party apparatus is correctly installed and maintained in accordance with the relevant standards. This plan is not to be used as a basis for any other drawings or specifications. All rights reserved. Contact: 01924 250000.

Developers Responsibility
The developer is responsible for ensuring that all third party apparatus is correctly installed and maintained in accordance with the relevant standards. This plan is not to be used as a basis for any other drawings or specifications. All rights reserved. Contact: 01924 250000.

Revision Note
For a revision history of this network design please see separate revision history document.

gtec
GTC - Highgate Business Park, Leeds, LS15 7JF
Tel: 01925 240393
www.gtc-uk.co.uk

Last Approved By: **ADAM SEYMOUR 240425**

Approved

OS Ref: 418759.41498
Location: Rowley Lane, Fenay Bridge, HUDDERFIELD, West Yorkshire, HD8 0JN

Developer/Client: Homes By Honey
Drawing Number/Title: EN0024674-1_1 of 1 Rev7-1 appendix
Network Number: N0024674
Project Number: N0024674-1
Scale: 1:500
Sheet Size: A1
Revision: 6.0