



1.8m High Close Boarded Fence Spec -

1800mm high 100 x 22mm pressure treated close boards fixed to 75 x 38mm horizontal rails. 100 x 100mm posts; set into 300 x 300 x 500mm weak concrete mix. Hole to be filled with rammed earth.

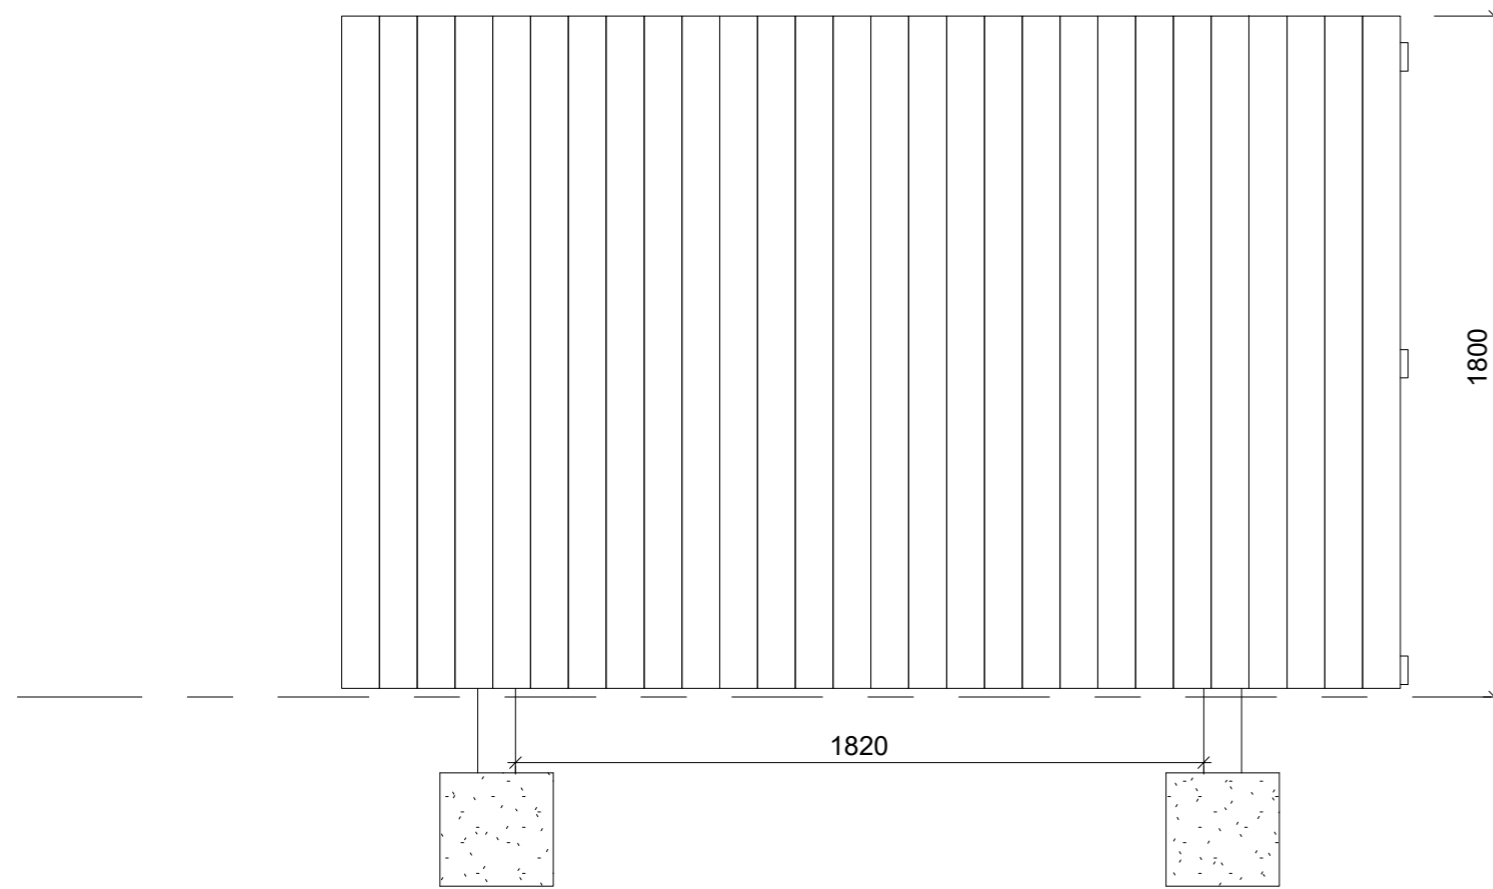

1.8m Screen Fence Elevation

1 : 20

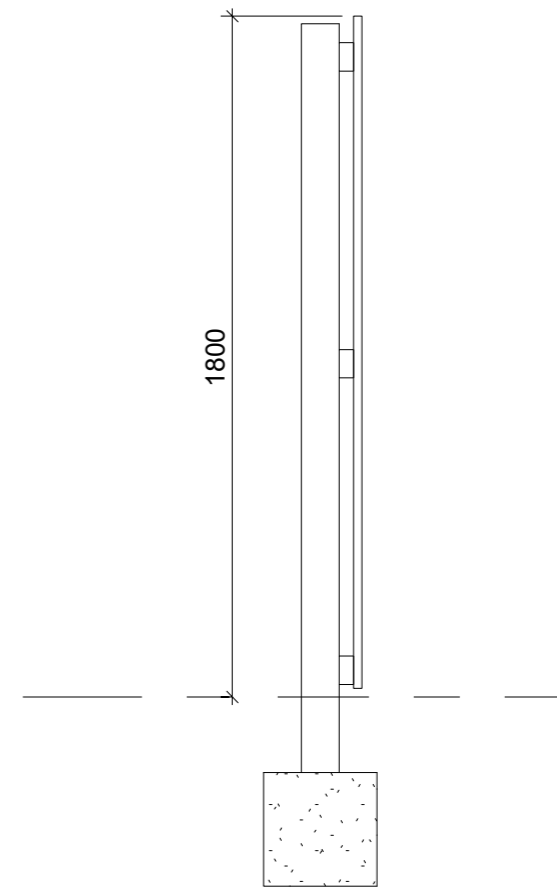

1.8m Screen Fence Section

1 : 20



1.8m Screen Fence Plan

1 : 20

Notes:

1. THE COPYRIGHT OF THIS DRAWING IS VESTED IN Homes by honey
2. WORK TO FIGURED DIMENSIONS ONLY.
3. THIS DRAWING IS TO BE READ IN CONJUNCTION WITH ALL RELEVANT ARCHITECTS, SERVICE ENGINEER'S AND Homes by honey DRAWINGS AND SPECIFICATIONS.

REV:	DESCRIPTION:	BY:	DATE:
STATUS:		CONSTRUCTION ISSUE	

homes by honey
 Third floor, 197 Wards Exchange
 Ecclesall Road
 Sheffield
 S11 8HW
 www.homesbyhoney.co.uk



SITE: Land off Penistone Road Fenay Bridge			
TITLE: 1.8m Screen Fence			
SCALE AT A3: 1:20	DATE: 16/09/23	DRAWN: JP	CHECKED: JP
PROJECT NO: 4	DRAWING NO: BD-249	REVISION:	