


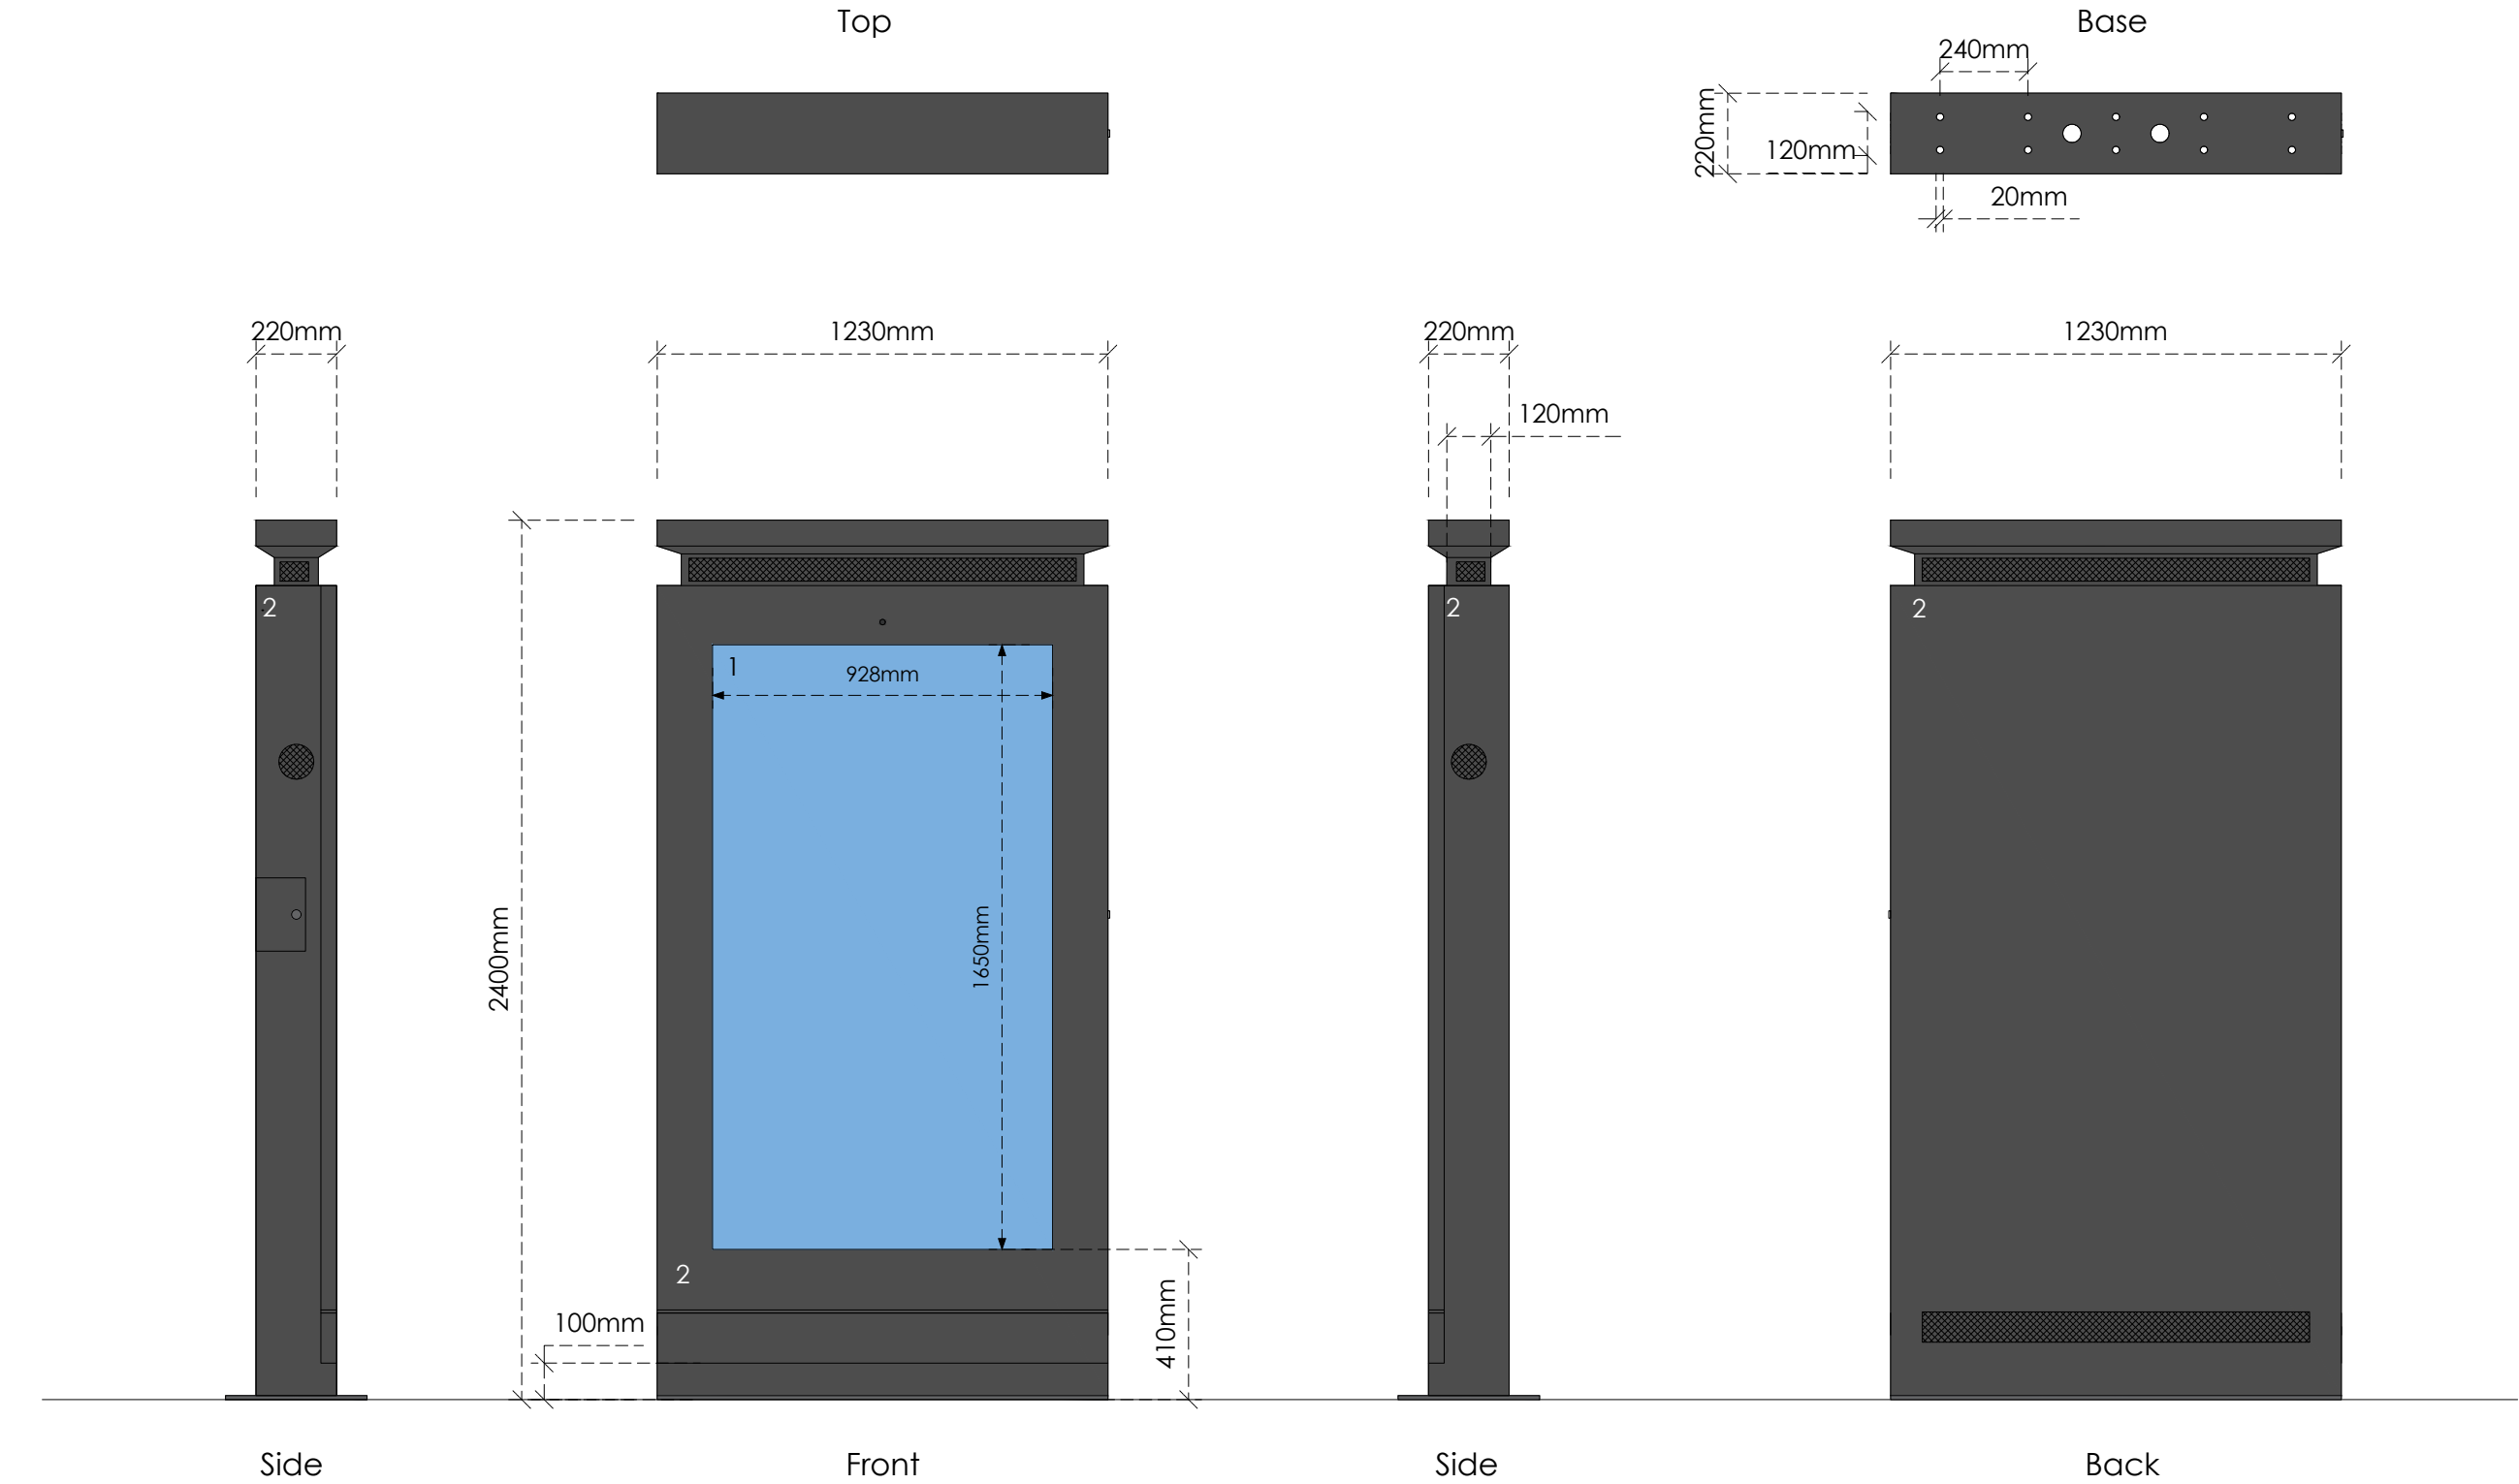

Title
Specification

Address
Bradford Road, Batley, West Yorkshire,
WF17 6JQ

Client

Job No. FS959 26665	Issued 01/04/26
Scale 1:20 @ A3	

Key

- 1. Digital Display
- 2. Zinc Powder and Fine Grain Powder Coated Galvanized Steel in Black (RAL 9005)

All information is to be checked on site for accuracy and fit. Only drawings with WD status with the most recent revision are to be used for construction.

