
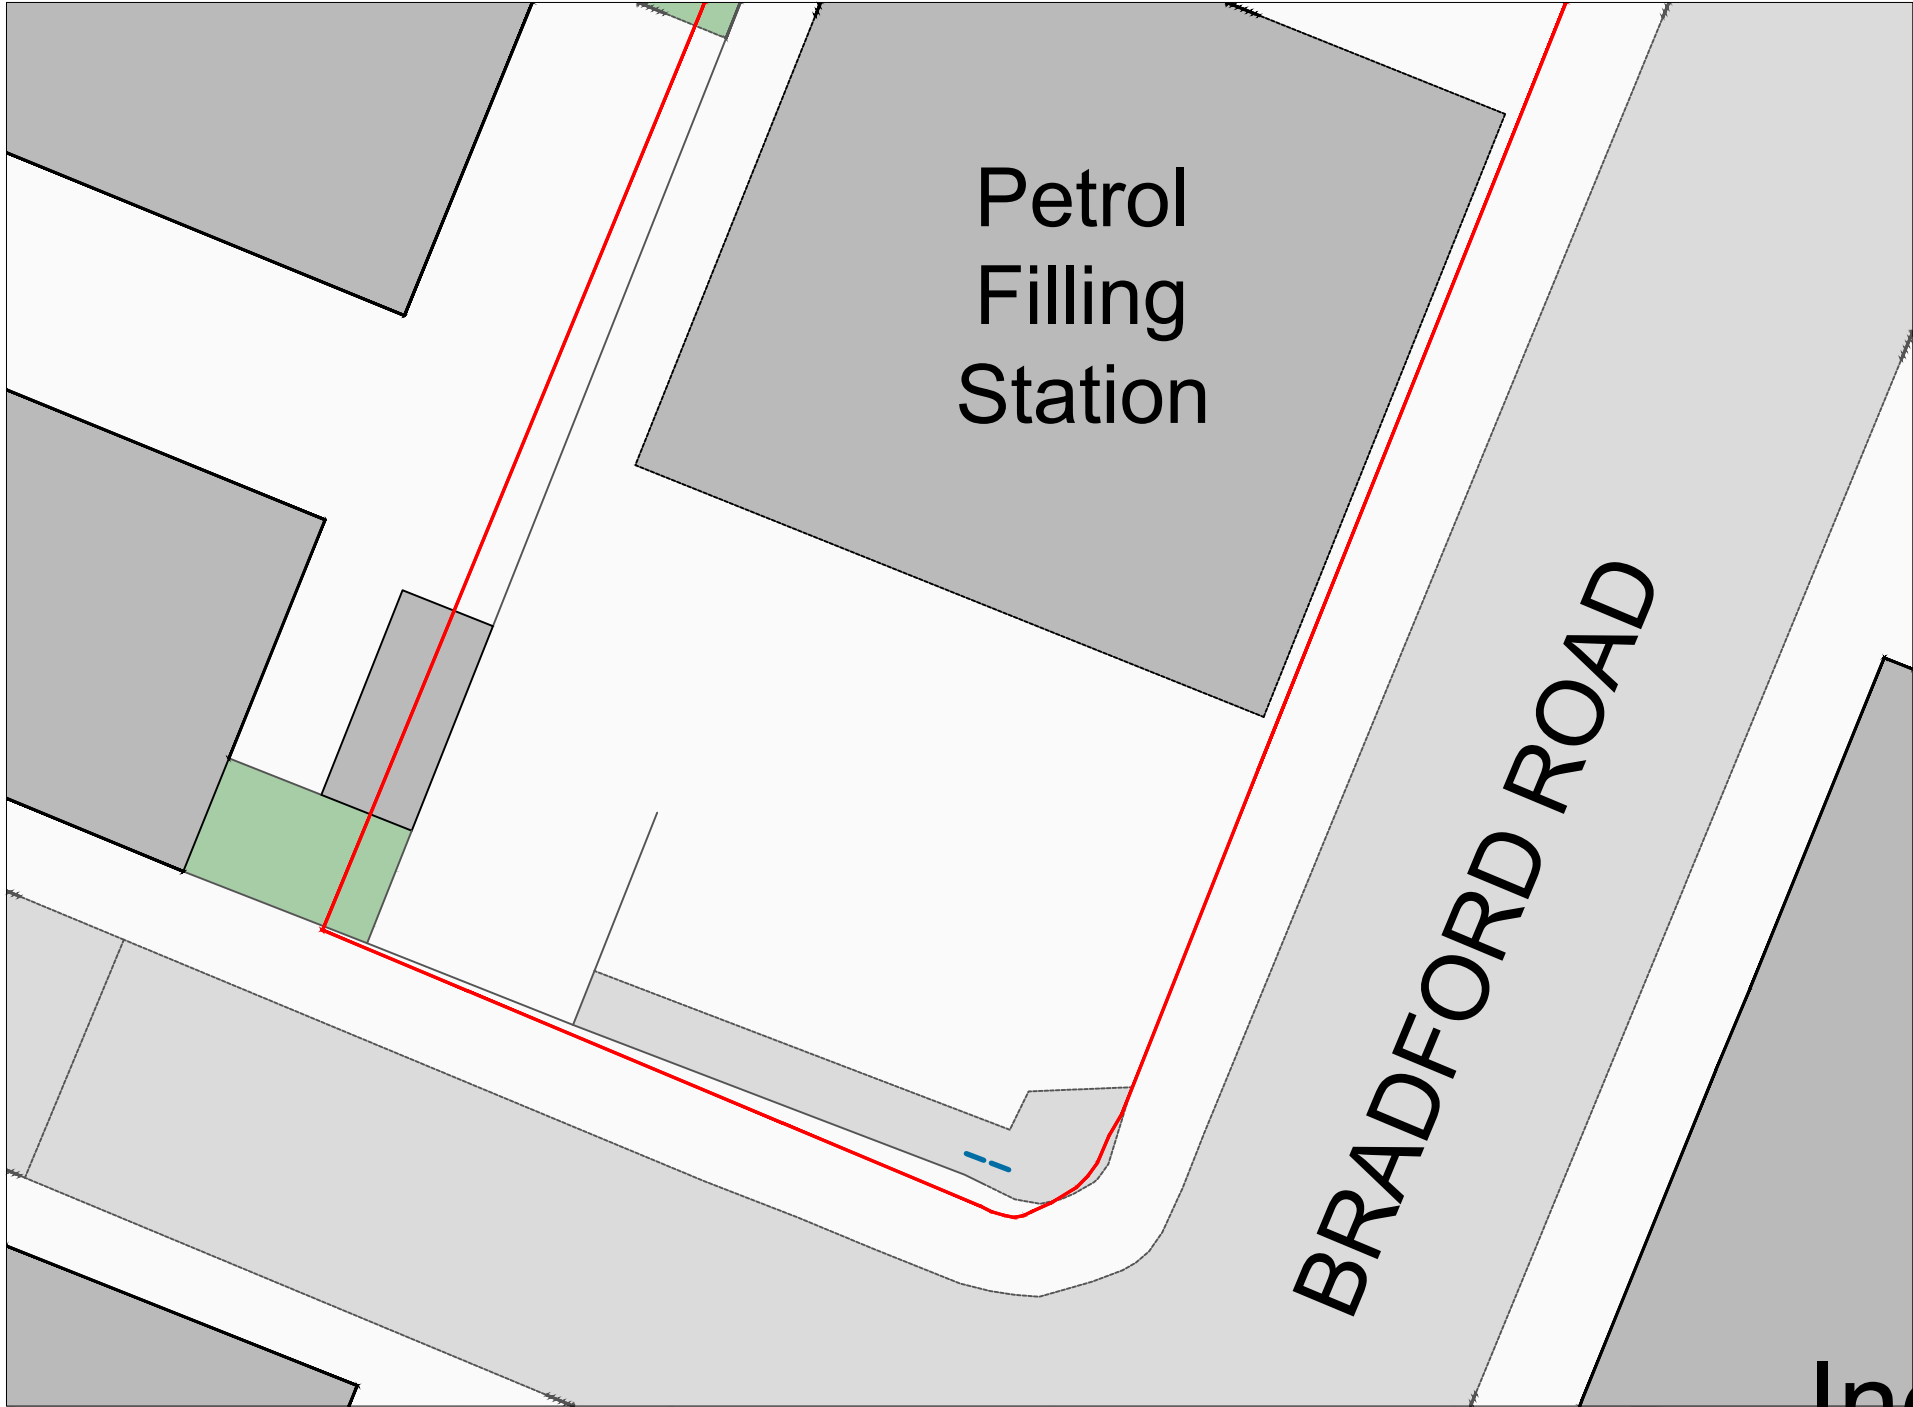


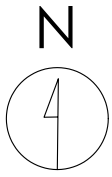

Crown copyright and database rights (2026) OS (100063368)

0 10m 20m

Title
Proposed Site Plan

Address
Bradford Road, Batley, West Yorkshire,
WF17 6JQ

Client

Job No.	Issued
FS959	01/04/26
26665	

Scale
1:200 @ A3

- Key**
- 1. Boundary of Petrol Filling Station
 - 2. Proposed Digital Display

All information is to be checked on site for accuracy and fit. Only drawings with WD status with the most recent revision are to be used for construction.