



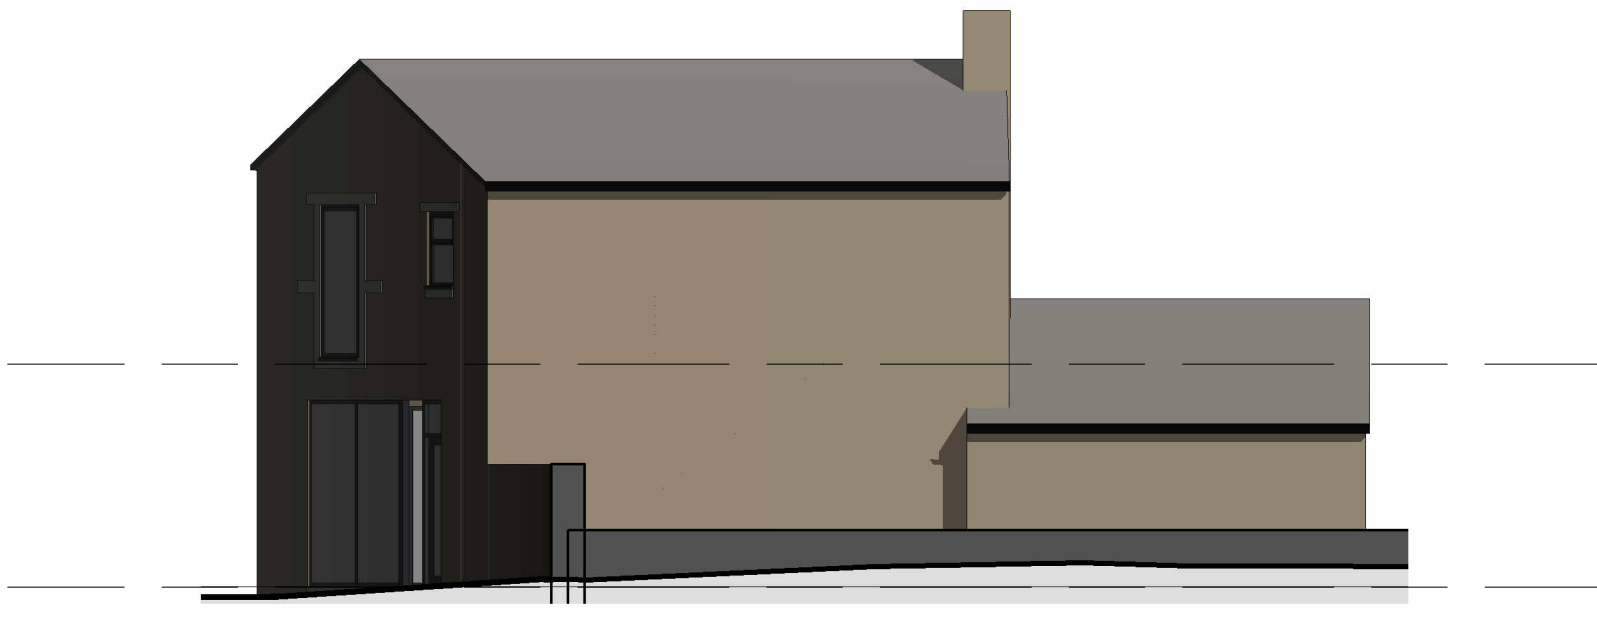

EXISTING FRONT ELEVATION 1:100

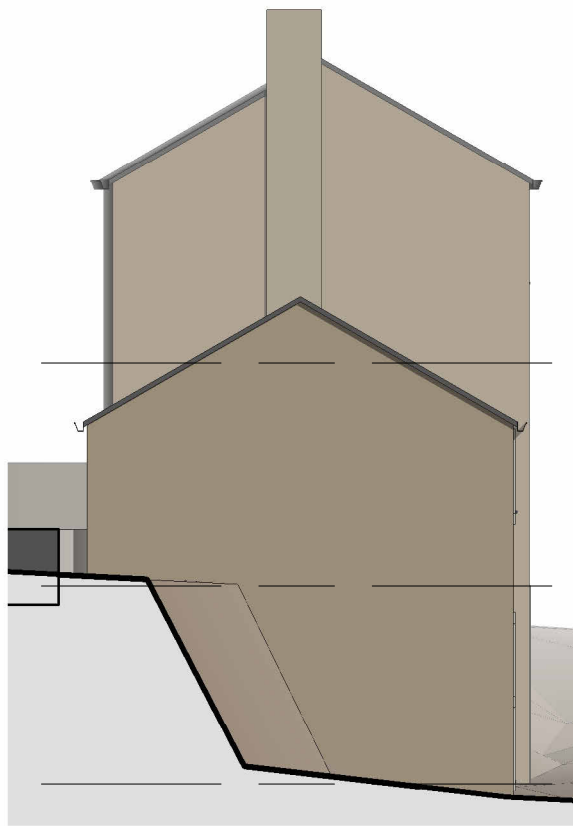


EXISTING EAST ELEVATION 1:100




EXISTING NORTH ELEVATION 1:100




EXISTING WEST ELEVATION 1:100

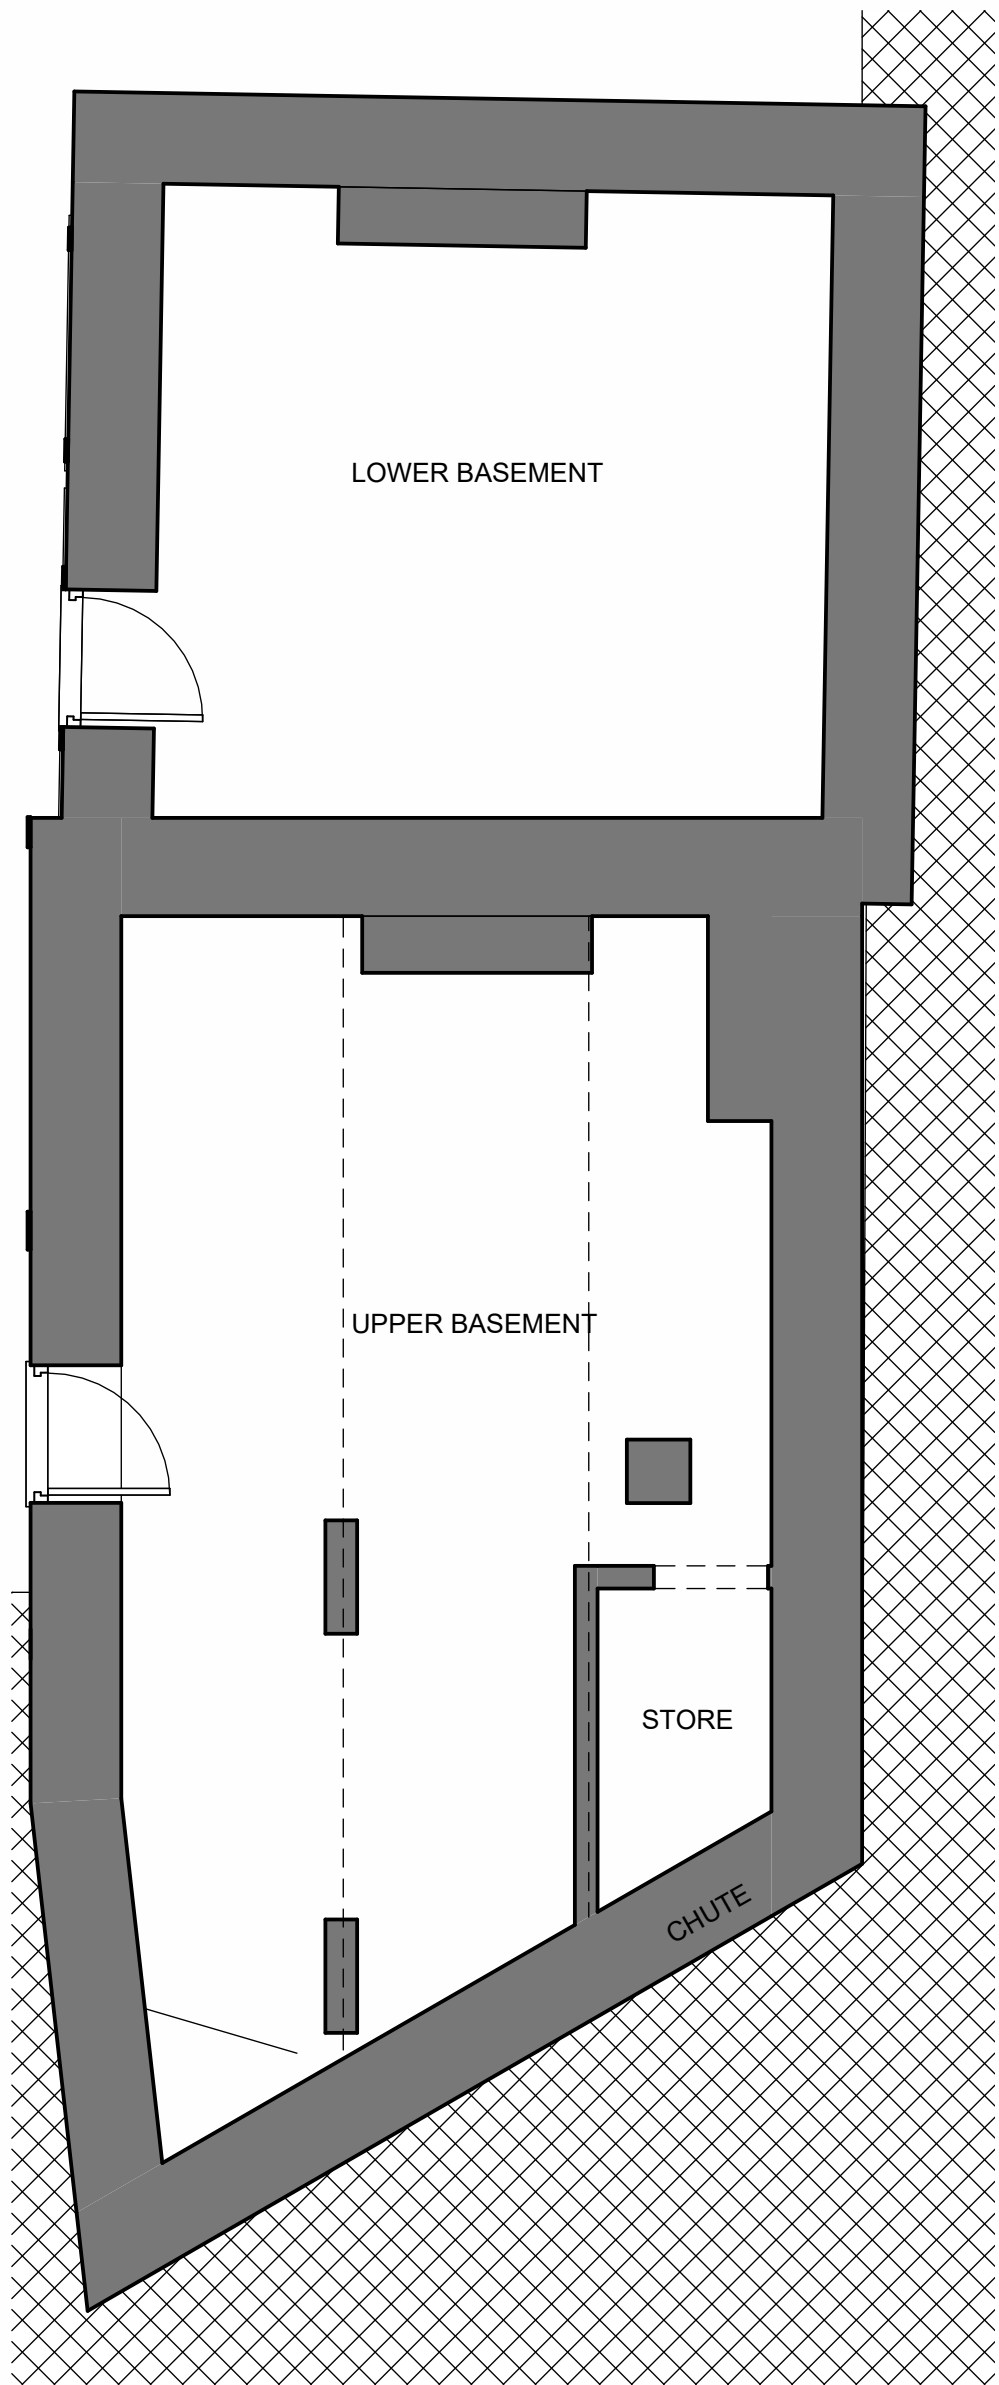


EXISTING BASEMENT FLOOR PLAN
1:50

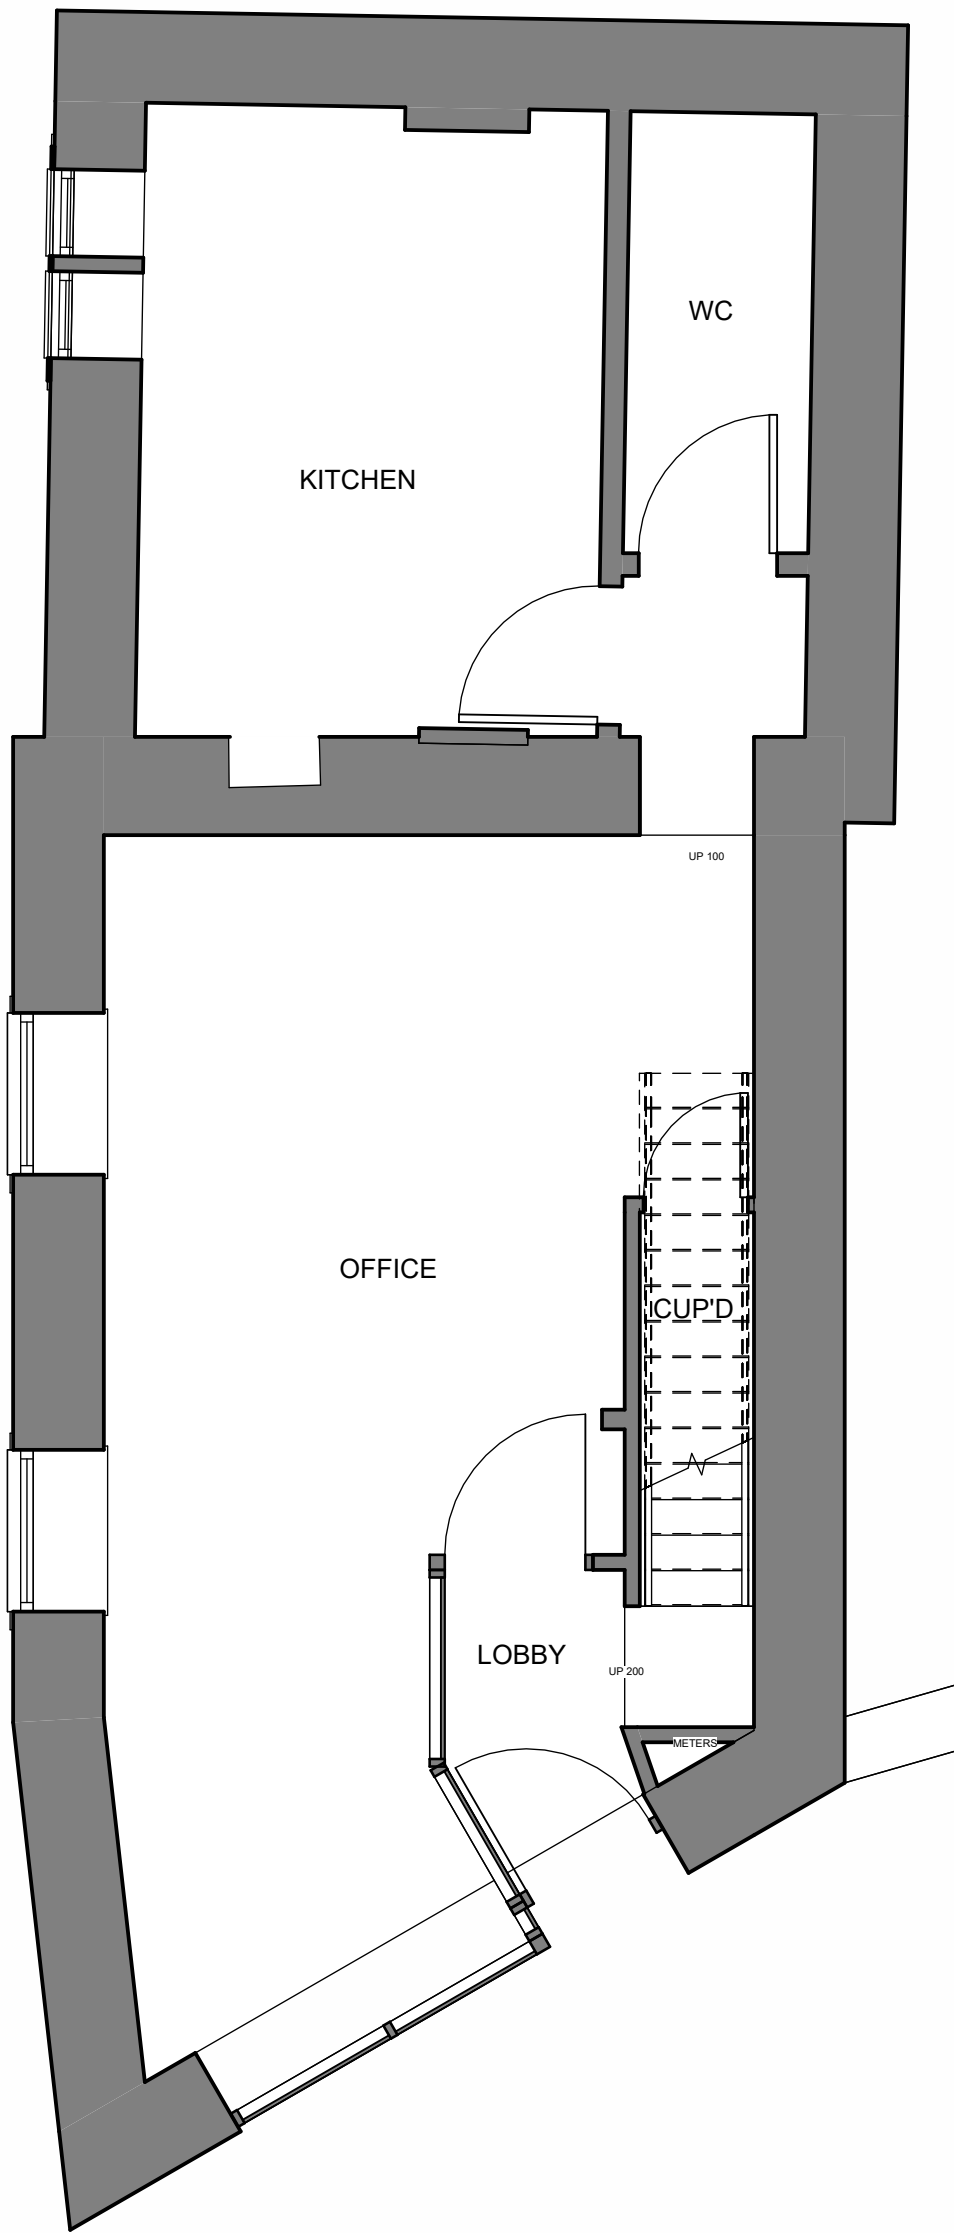

EXISTING GROUND FLOOR PLAN
1:50

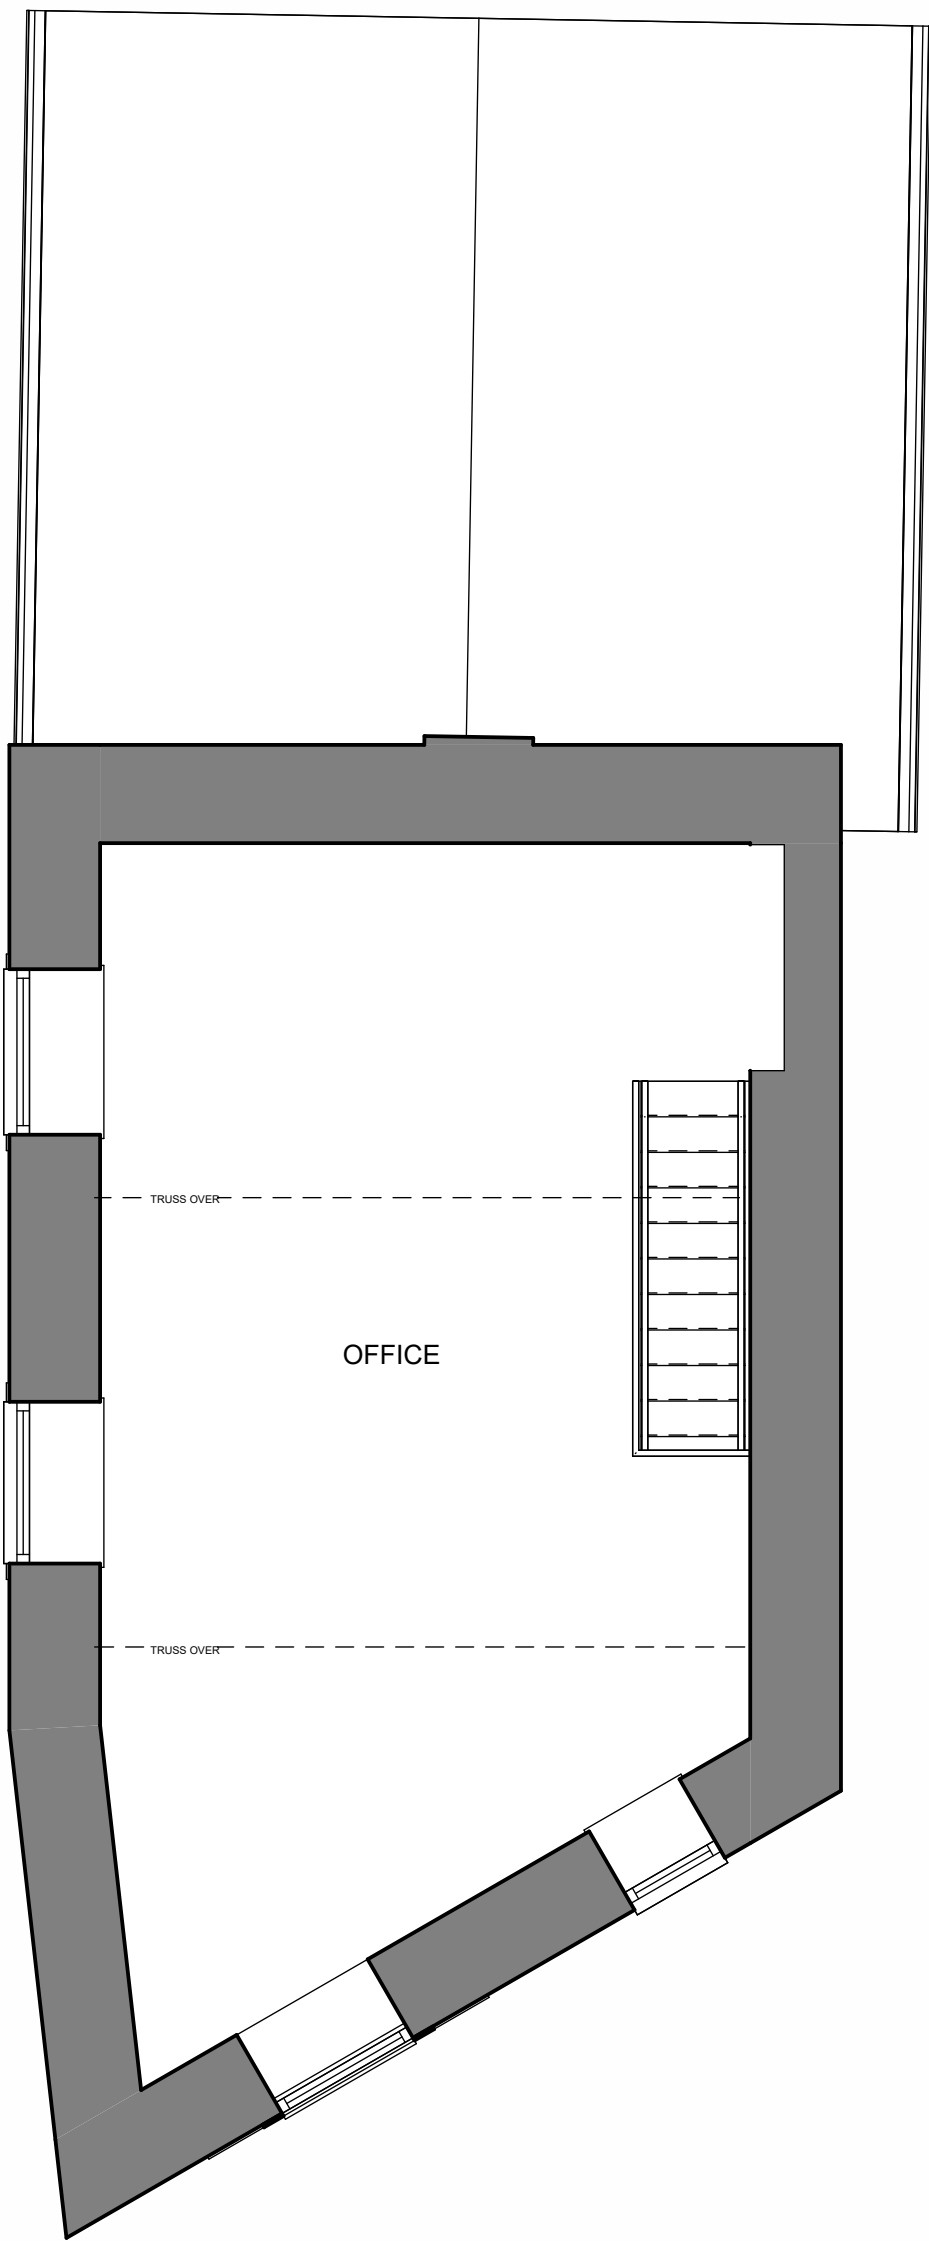

EXISTING FIRST FLOOR PLAN
1:50

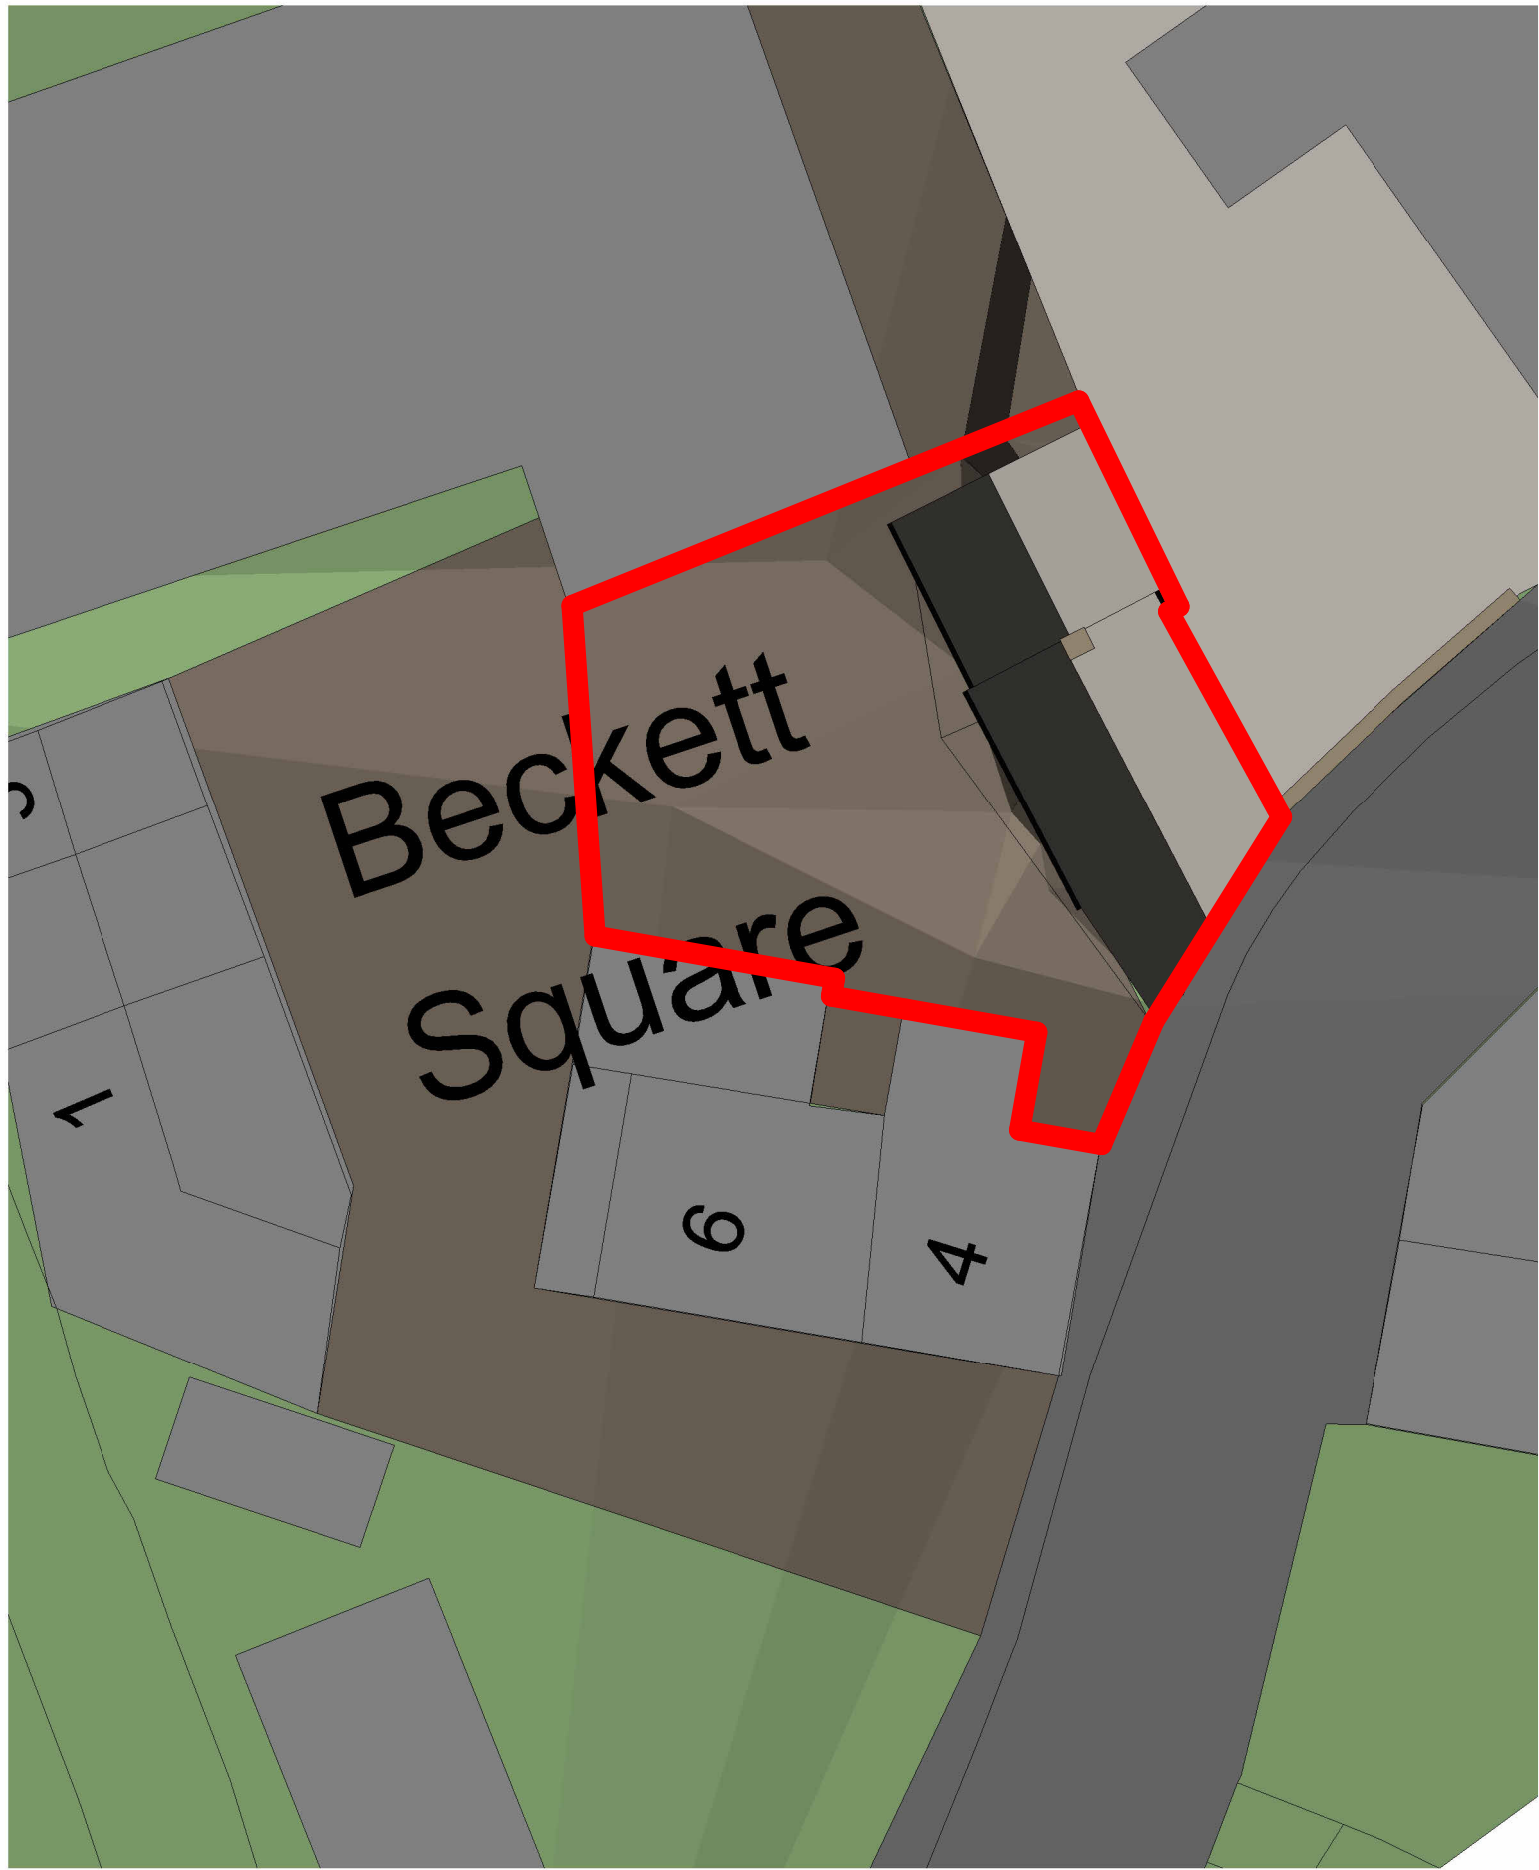

EXISTING SITE PLAN
1:200