


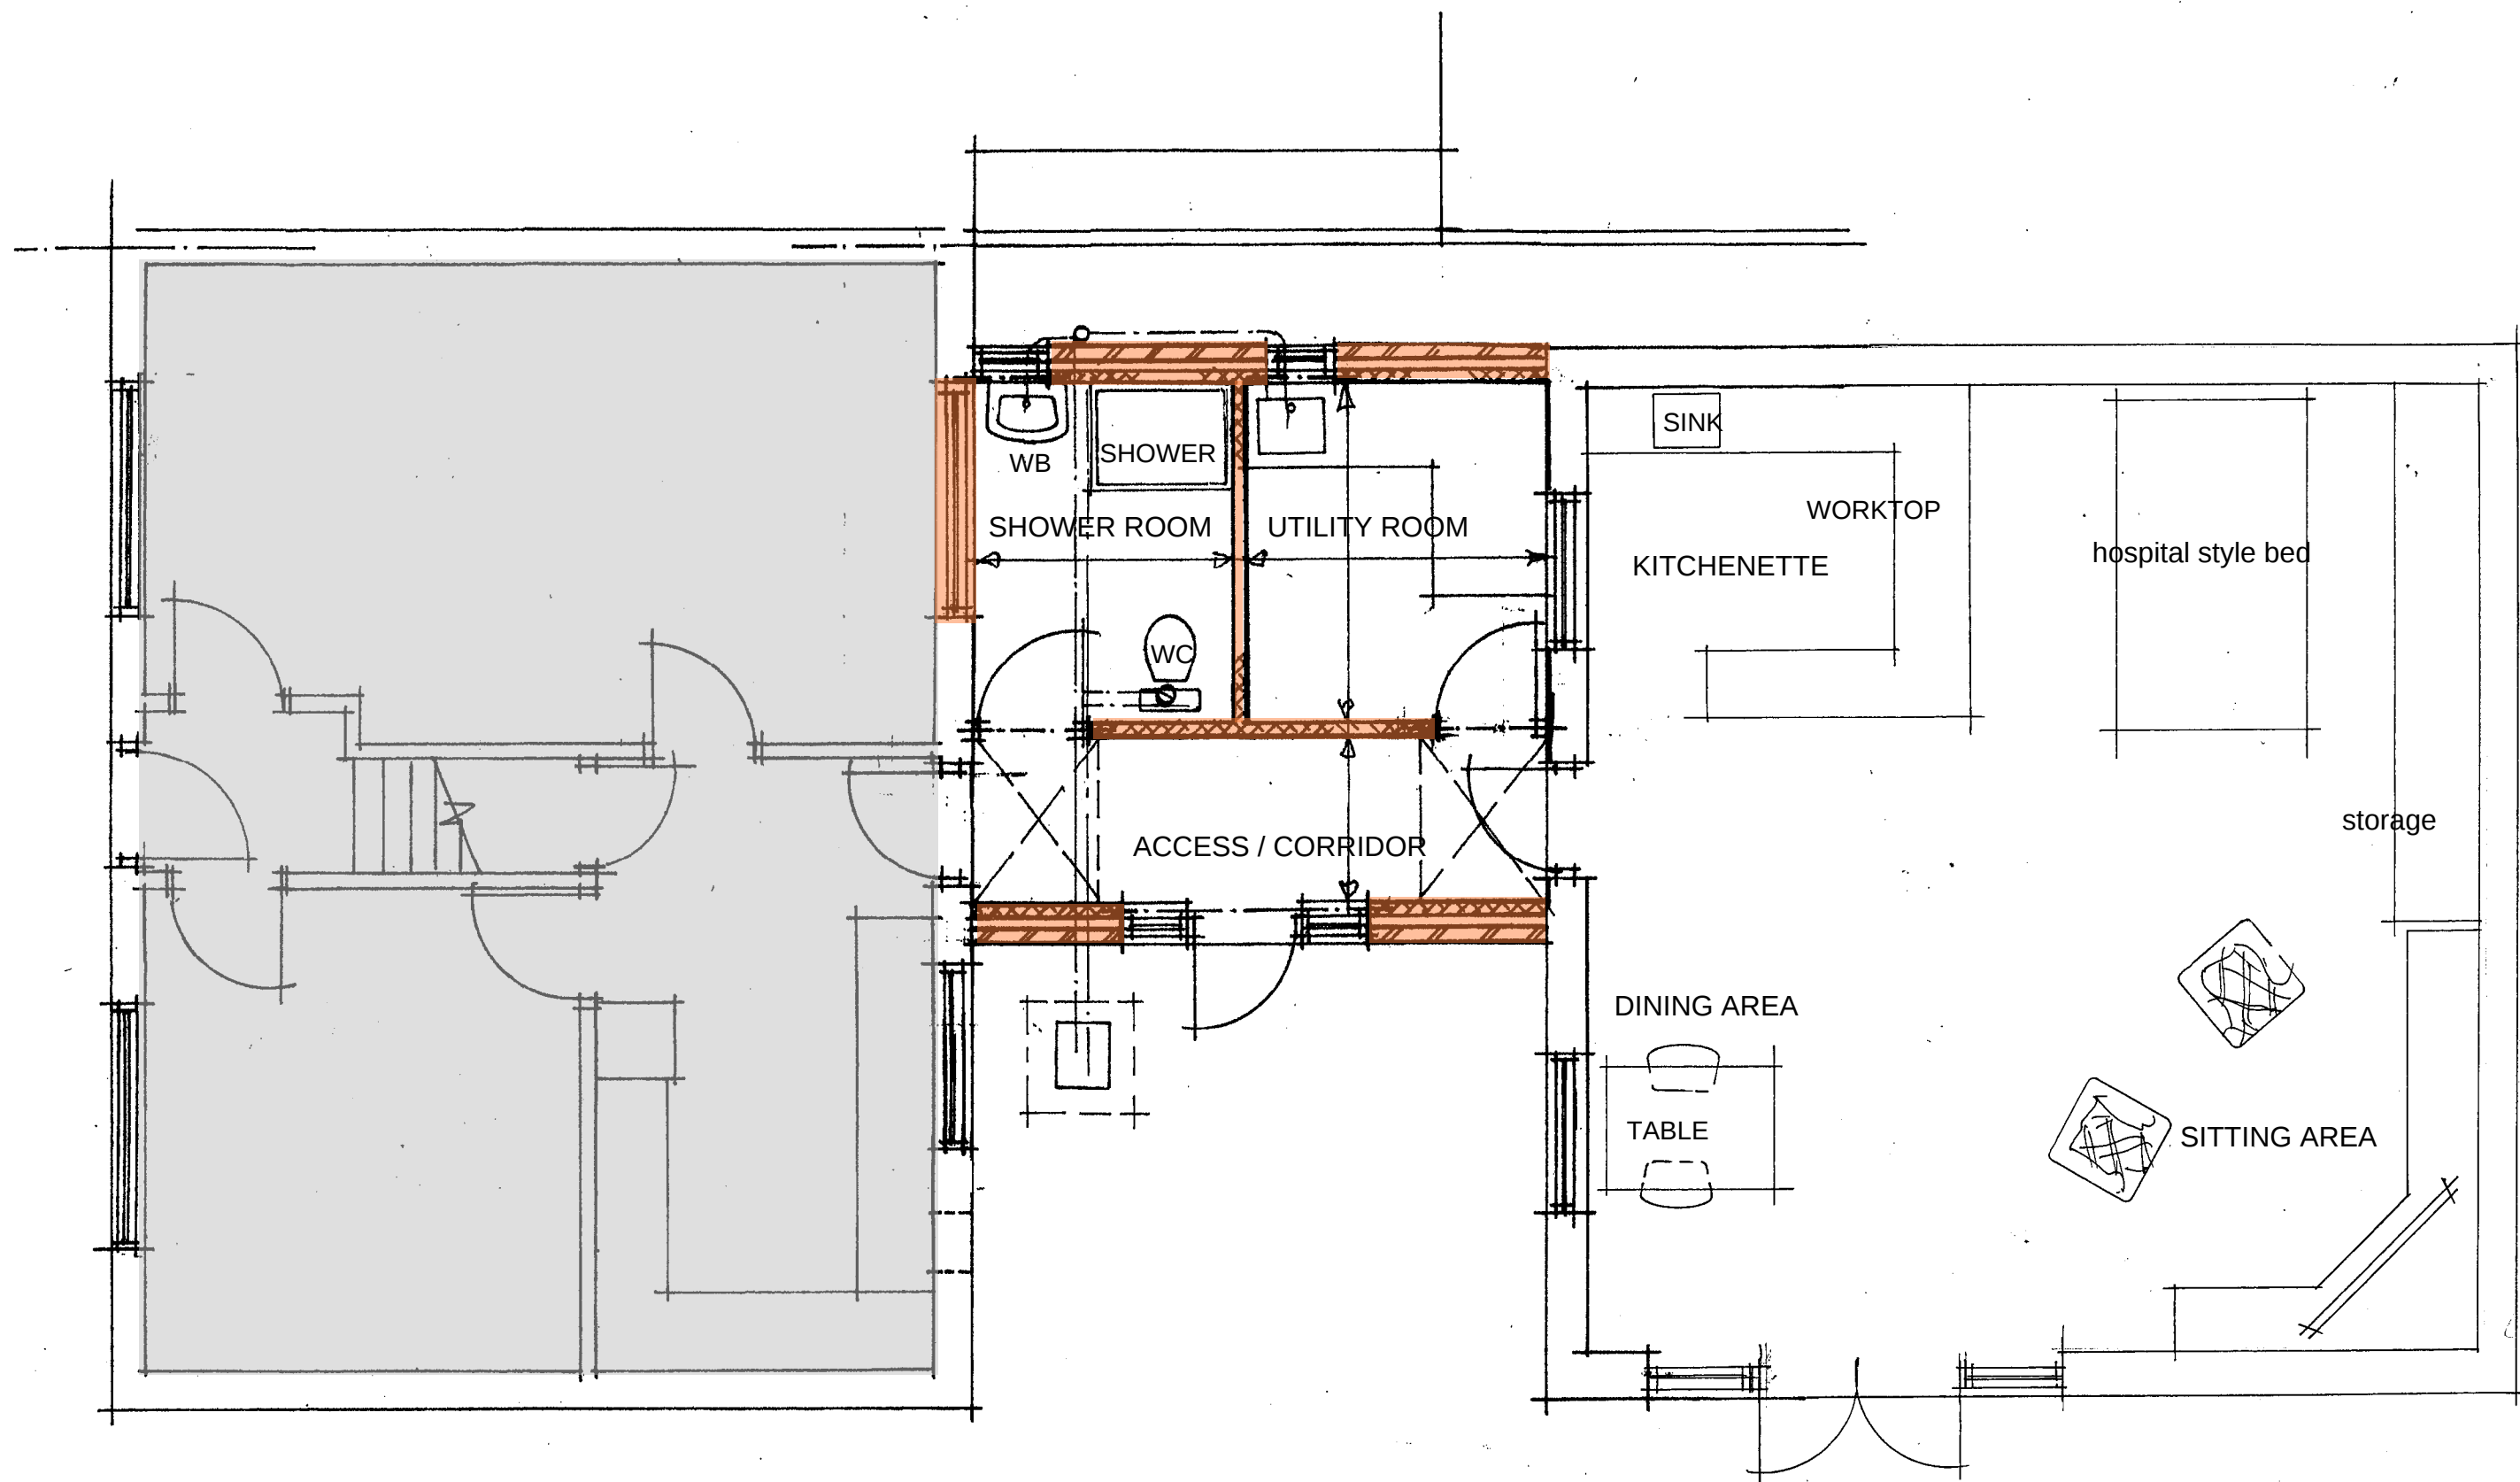

EXISTING HOUSE

PROPOSED NEW

EXISTING GARAGE CONVERSION