


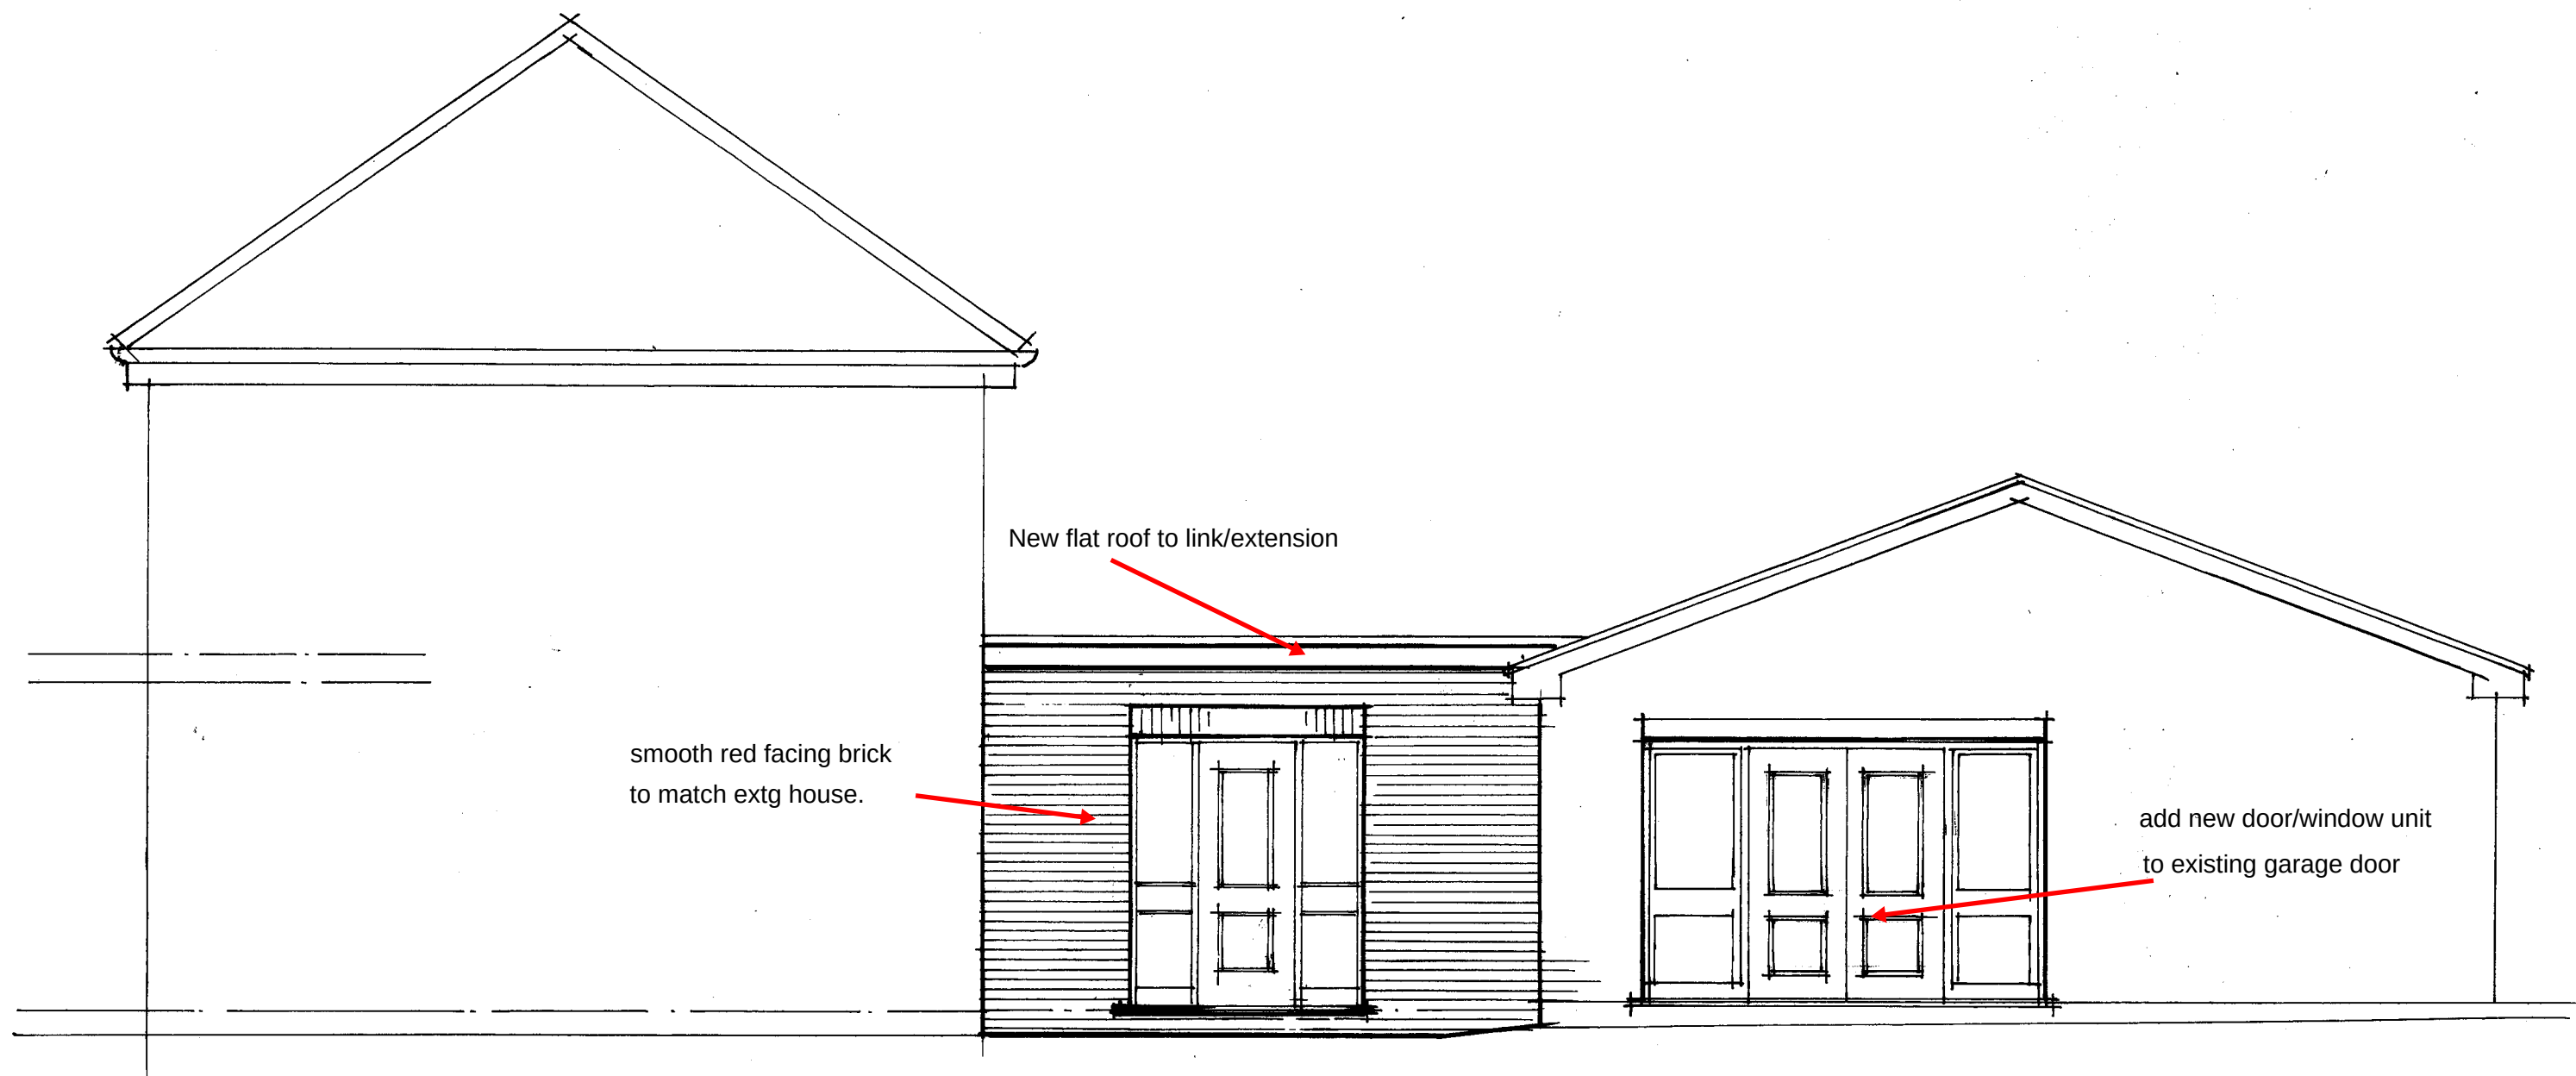

New flat roof to link/extension

smooth red facing brick
to match extg house.

add new door/window unit
to existing garage door