




EXISTING REAR ELEVATION TO HOUSE

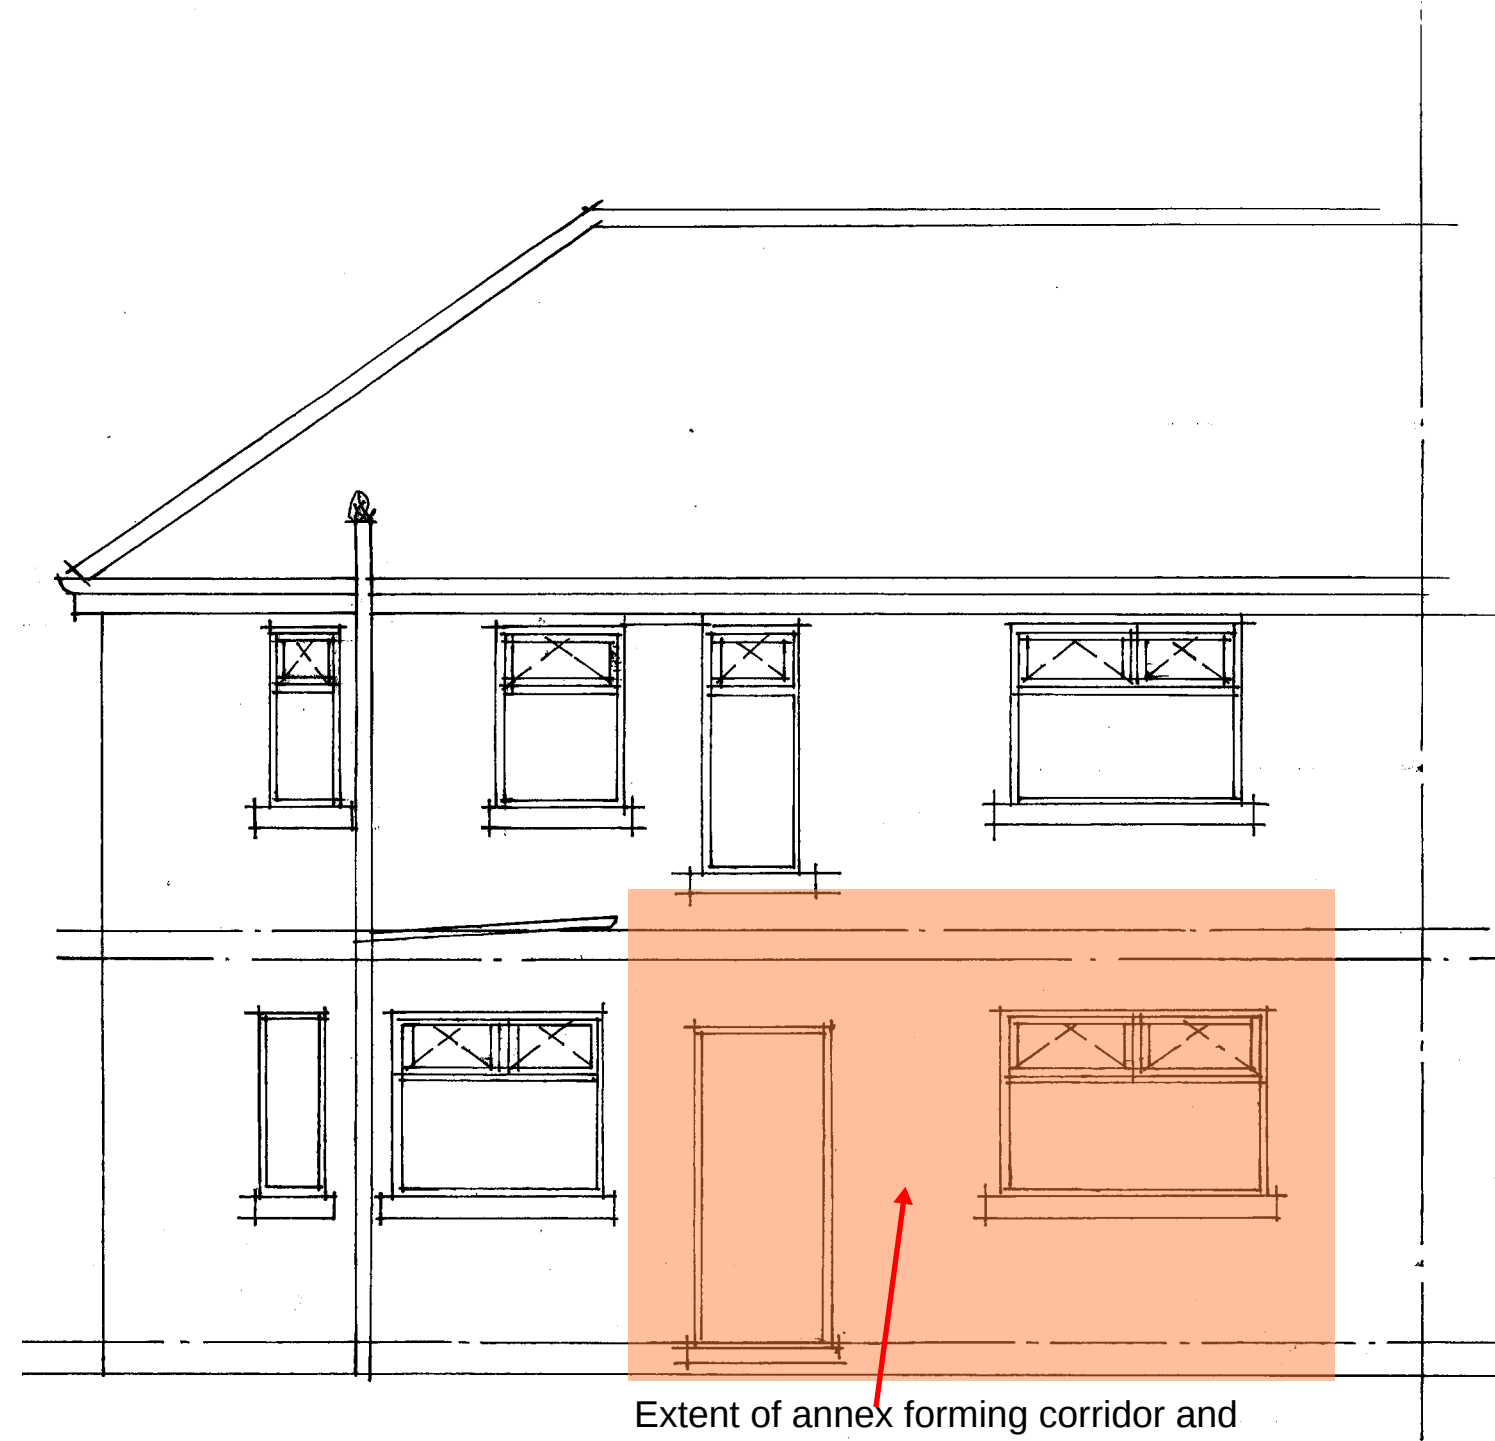

Extent of annex forming corridor and
Utility Room & Shower-room

PROPOSED REAR ELEVATION TO HOUSE