



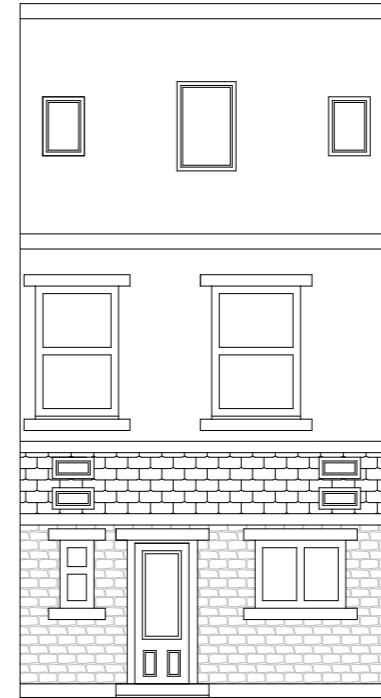


FRONT




PROPOSED BACK

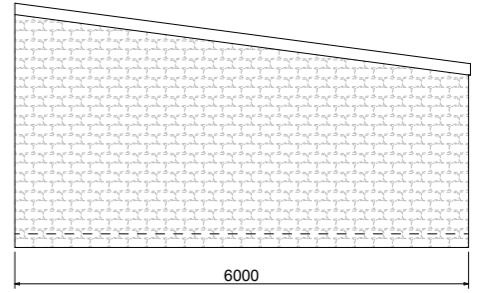


PROPOSED SIDE

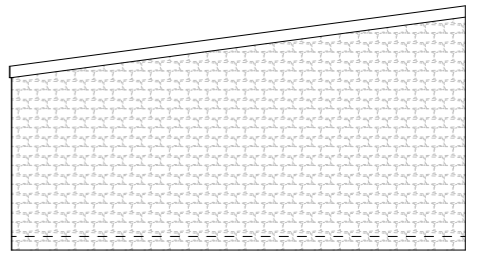


PROPOSED OPPOSITE SIDE

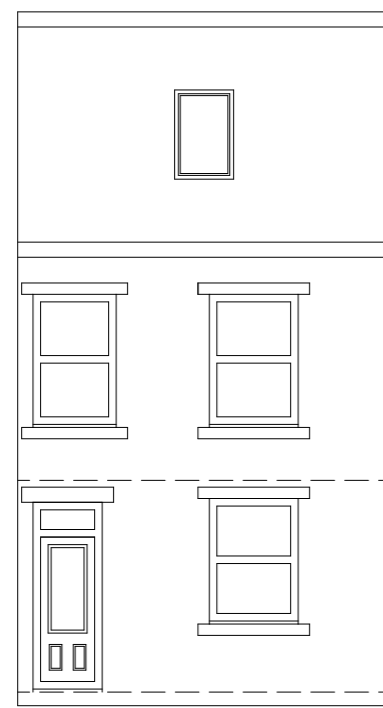


EXISTING BACK

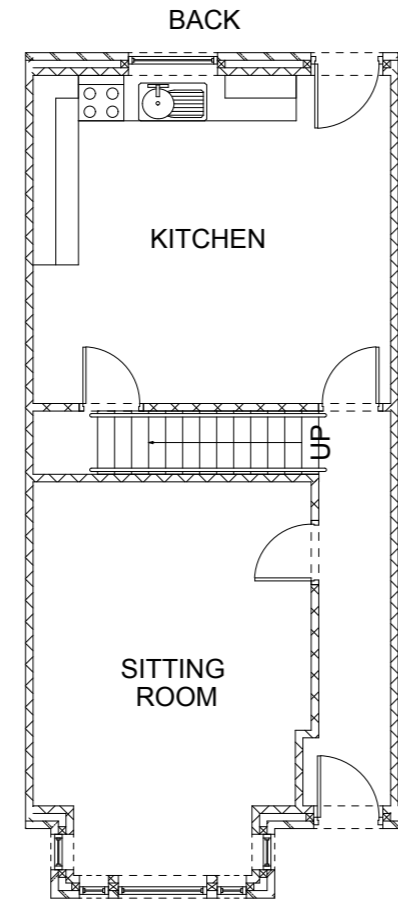

FRONT

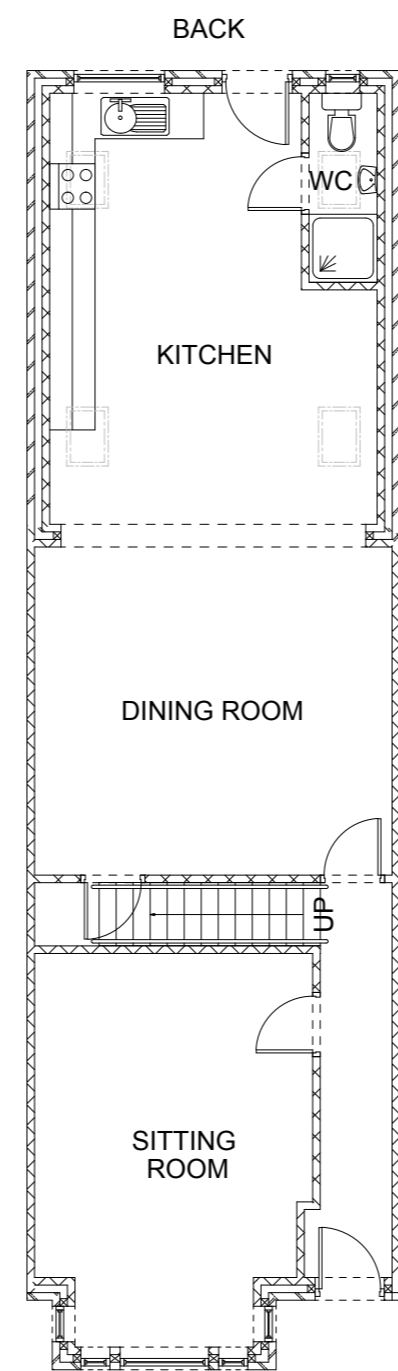

FRONT

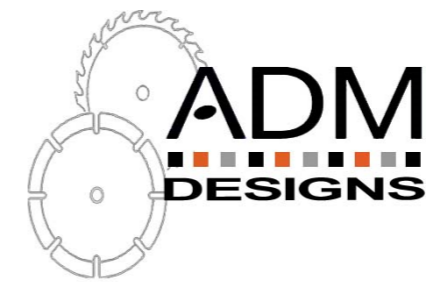

Project
SINGLE STOREY REAR EXTENSION
 38 Trafalgar Street,
 Batley,
 West Yorkshire,
 WF17 7HA

Permitted Development
 Client
 Mrs Bushra Razaq
 Drawing No.
 1
 Date 20/04/2026 Scale 1:100

Page Size - A3 2000mm

ADM DESIGNS,
 51 Hawthorn Avenue,
 Batley, West Yorkshire, WF17 7BZ
 abdulq.karani@btinternet.com