



Elevation

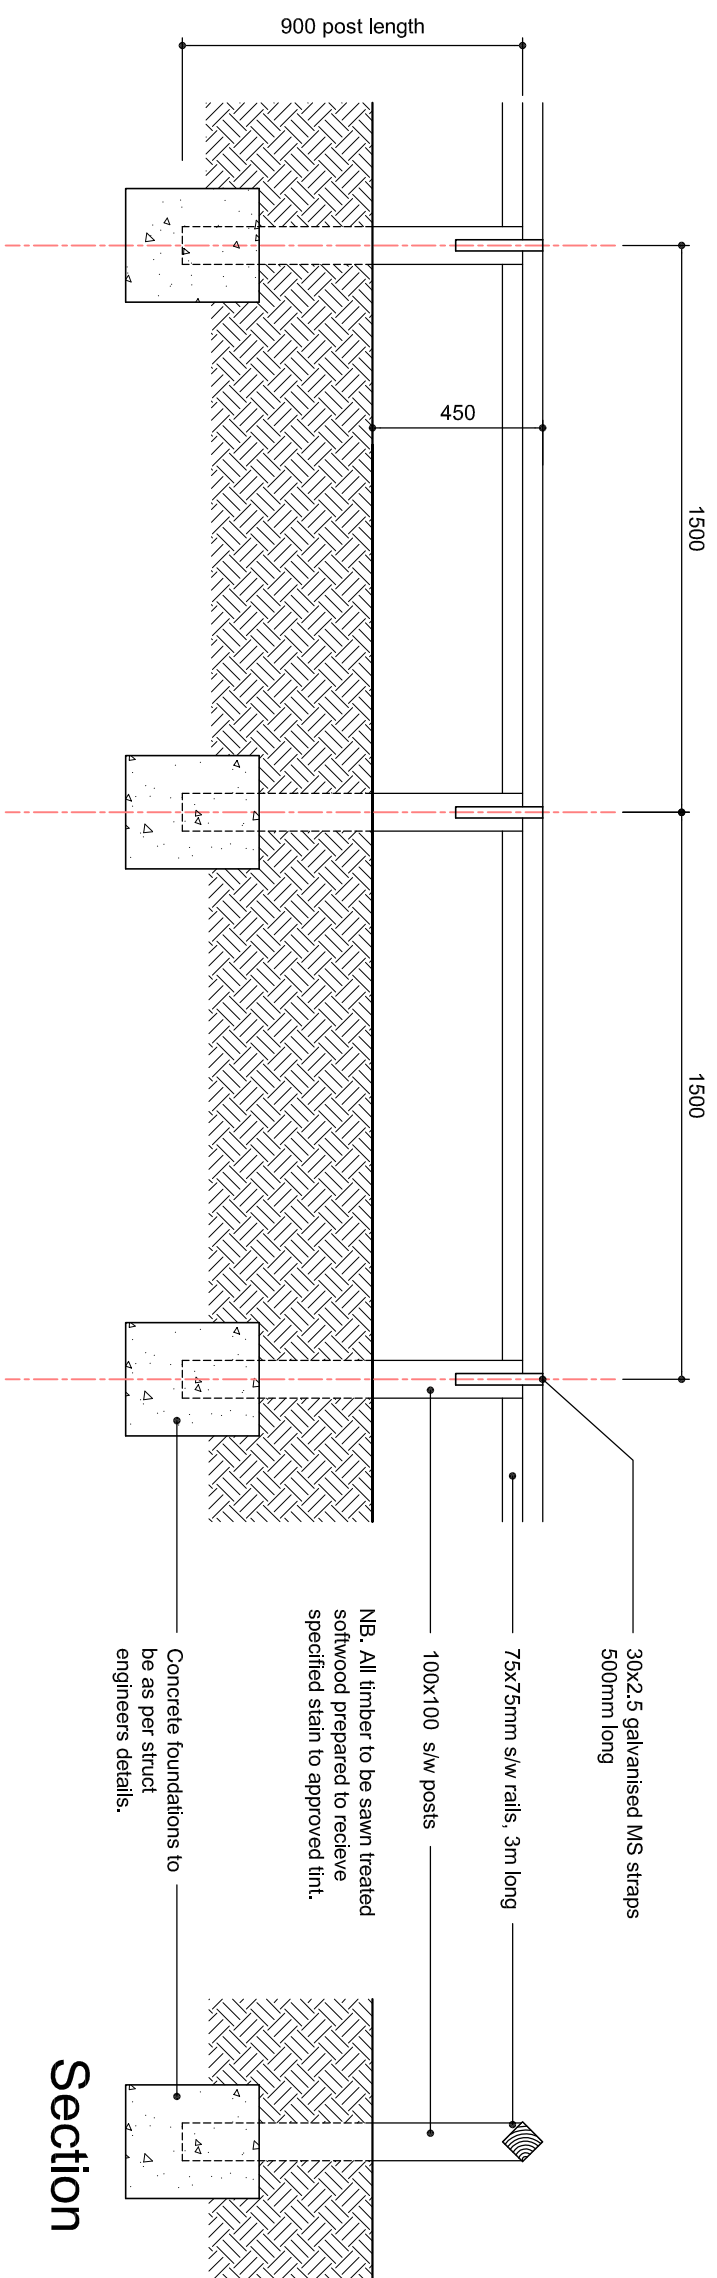

Section

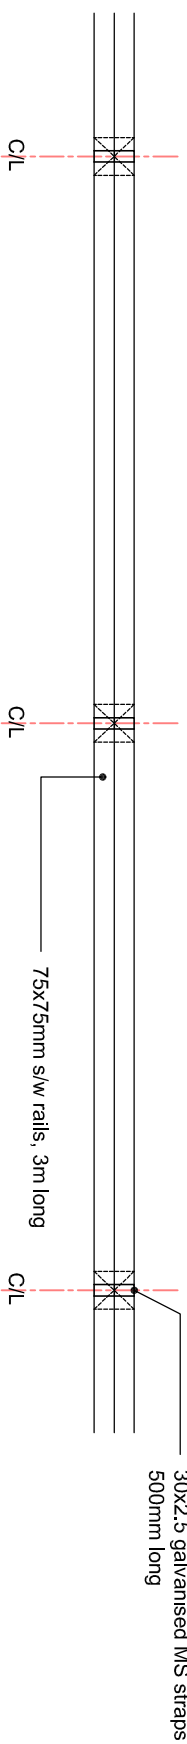

Knee Rail Fence (PLAN)

Note: All Timber to be FSC.

rev: date: comment(s): name: check:



Harron Homes Limited
 Colton House
 Temple Point
 Bullerthorpe Lane
 Leeds
 LS15 9JL
 Tel: 0113 204 4670
 Fax: 0113 204 4677
 Web: www.harronhomes.co.uk

status: **FOR CONSTRUCTION**

project: **STANDARD DETAILS**

title: **KNEE RAIL DETAIL**

drawn: **SMD**

date: **OCT 2017**

checked: **-**

scale: **@ A3:1:20**

job no.: **SD**

dig no.: **SD-EX-11**