



**DRAWING NOTES**  
 COPYRIGHT ©  
 This drawing and the details herein are the copyright of MBH Design Studio Ltd. and must not be reproduced, altered or passed to any third party without prior written consent.  
 This drawing has been produced for the project listed below, is submitted in support of this application to the Local Planning Authority and is not intended for use by any other person or for any other purpose.  
 Every effort has been made to ensure the accuracy of these drawings, however MBH Design Studio Ltd. accept no responsibility for any discrepancies arising from the reuse of survey information and preliminary drawings commissioned by the Applicant from others.

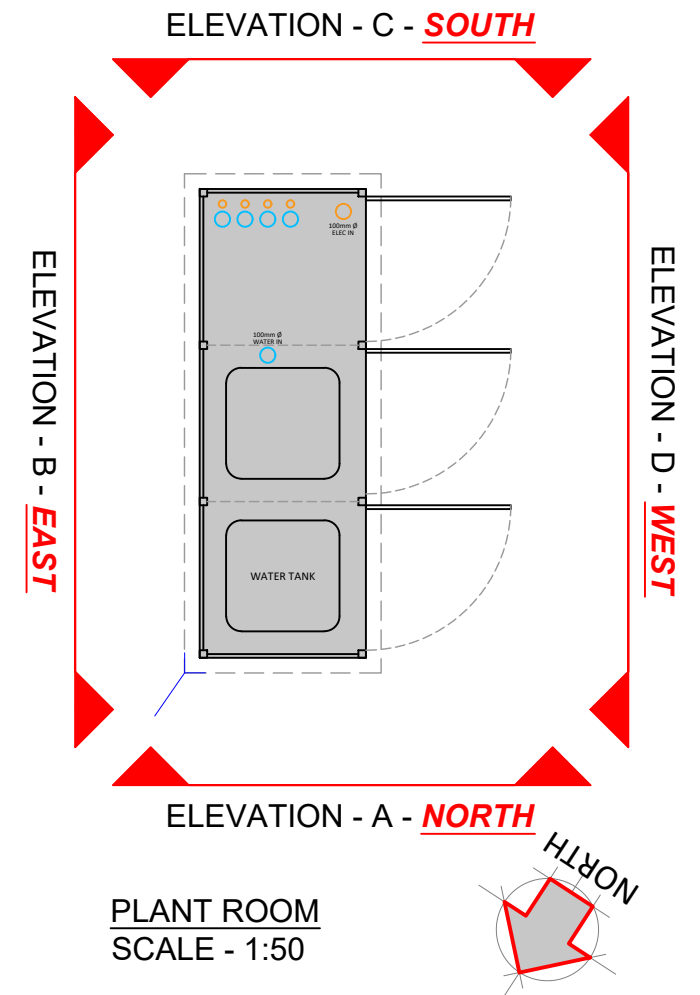


PLANT ROOM  
 SCALE - 1:50

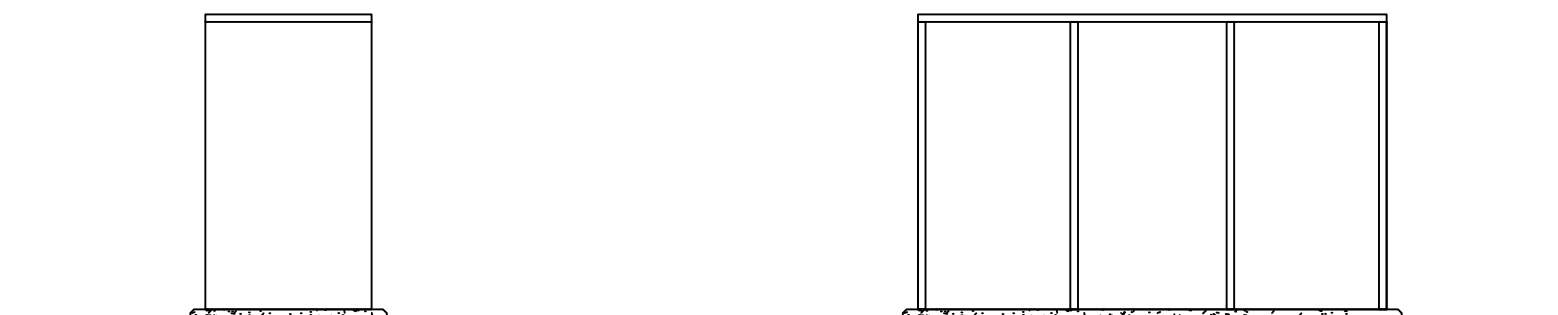


PLANT ROOM  
 ELEVATION A - **NORTH**  
 SCALE - 1:50

PLANT ROOM  
 ELEVATION B - **EAST**  
 SCALE - 1:50

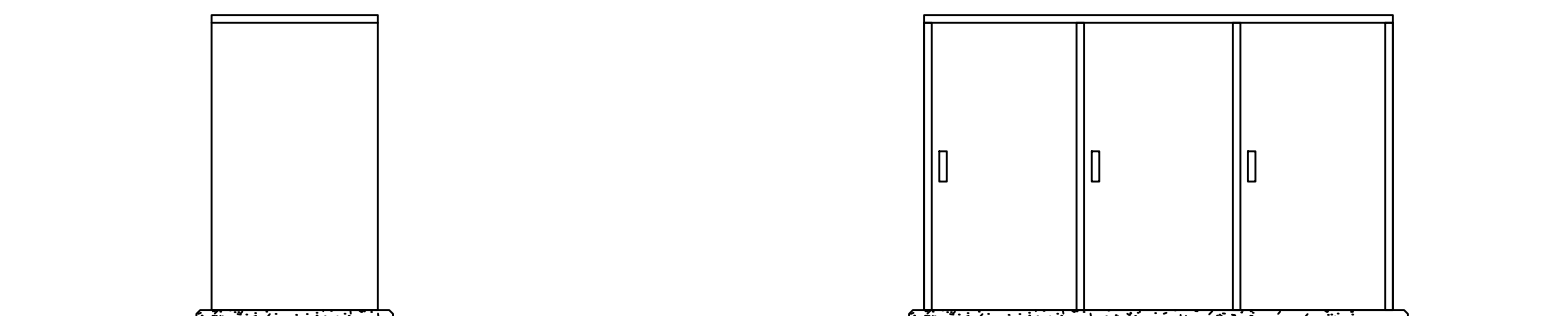

PLANT ROOM  
 ELEVATION C - **SOUTH**  
 SCALE - 1:50

PLANT ROOM  
 ELEVATION D - **WEST**  
 SCALE - 1:50

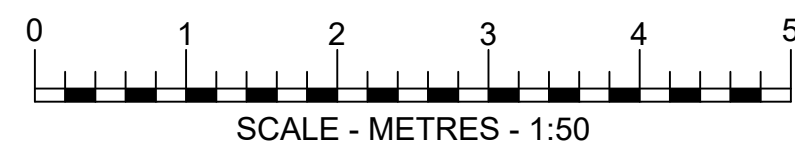

REV	DATE	DESCRIPTION	DRAWN/CHECKED
REVISION NOTES			
<b>PLANNING</b>			
 <small>MBH Design Studio Ltd.            Brook House, Apex Court, Camphill Rd, West Byfleet, KT14 6SQ            www.mbhstd.com T: 01932 352 727 F: 01932 351 545</small>			
CLIENT			
 <small>motor fuel group</small>			
PROJECT			
FS665 BRADLEY SERVICE STATION LEEDS ROAD, HUDDERSFIELD, WEST YORKSHIRE, HD5 0RP			
DRAWING TITLE			
PLANT ROOM ELEVATIONS			
DRAWN BY	DATE	SCALE	PAPER SIZE
EP	21.04.2026	1:50	A3
CHECKED BY	DRAWING NUMBER	REV.	
AM	13664-665-28		