


Location Plan

Site Address: Kirklees College, Taylor Hill Centre, Close Hill Lane, Newsome, Huddersfield, HD4 6LE

Date Produced: 01-May-2026

Scale: 1:1250 @A3

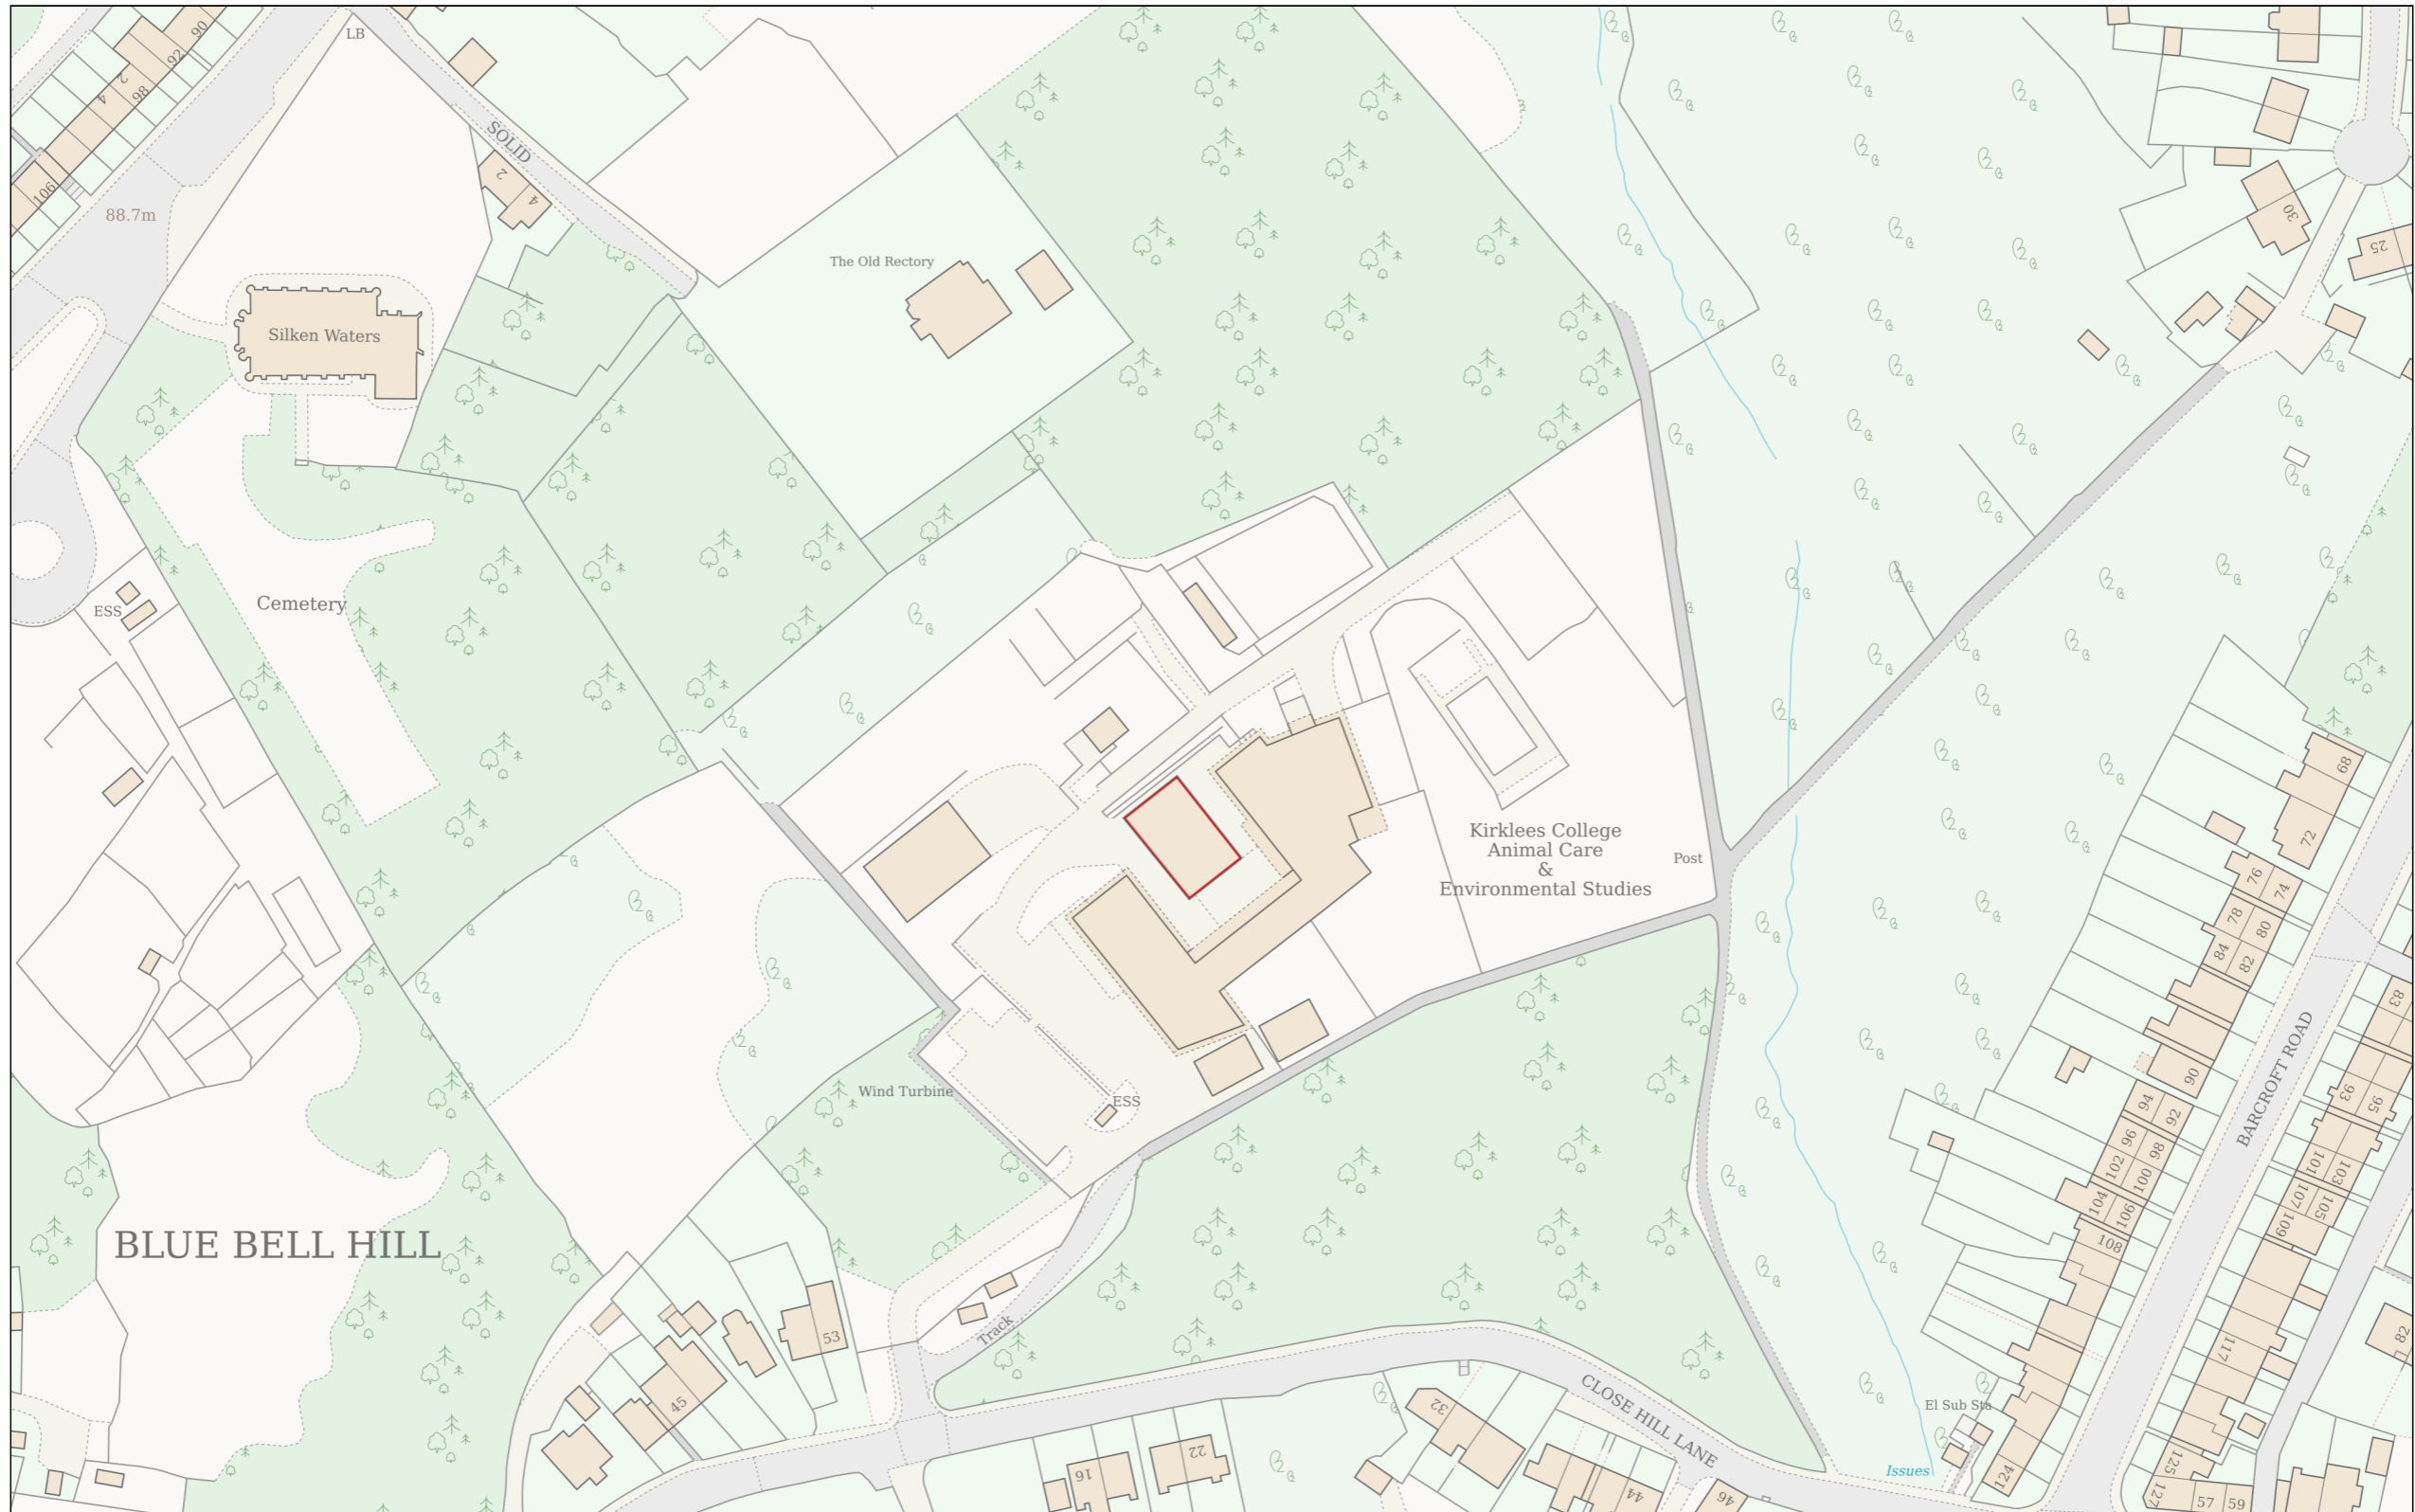

Planning Portal Reference: PP-14854304v1