
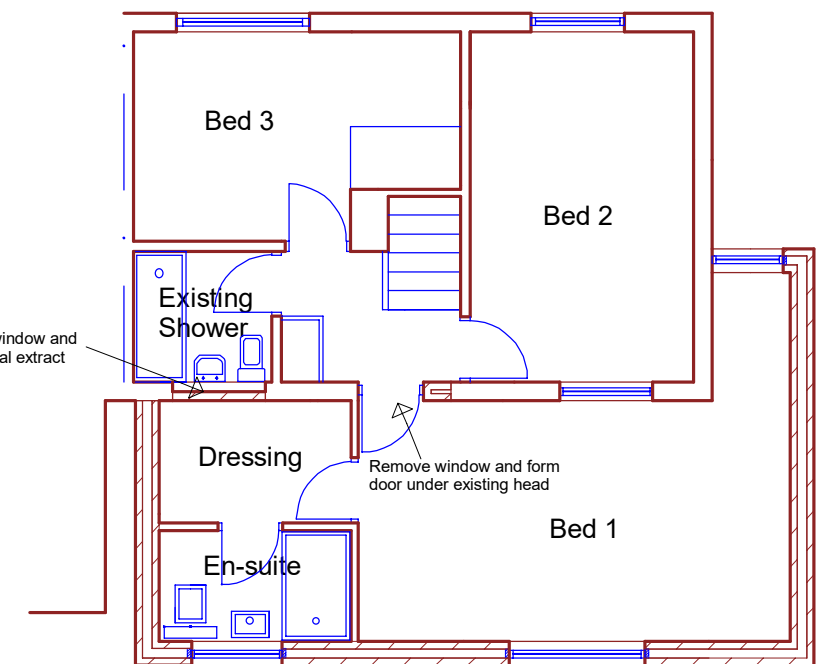


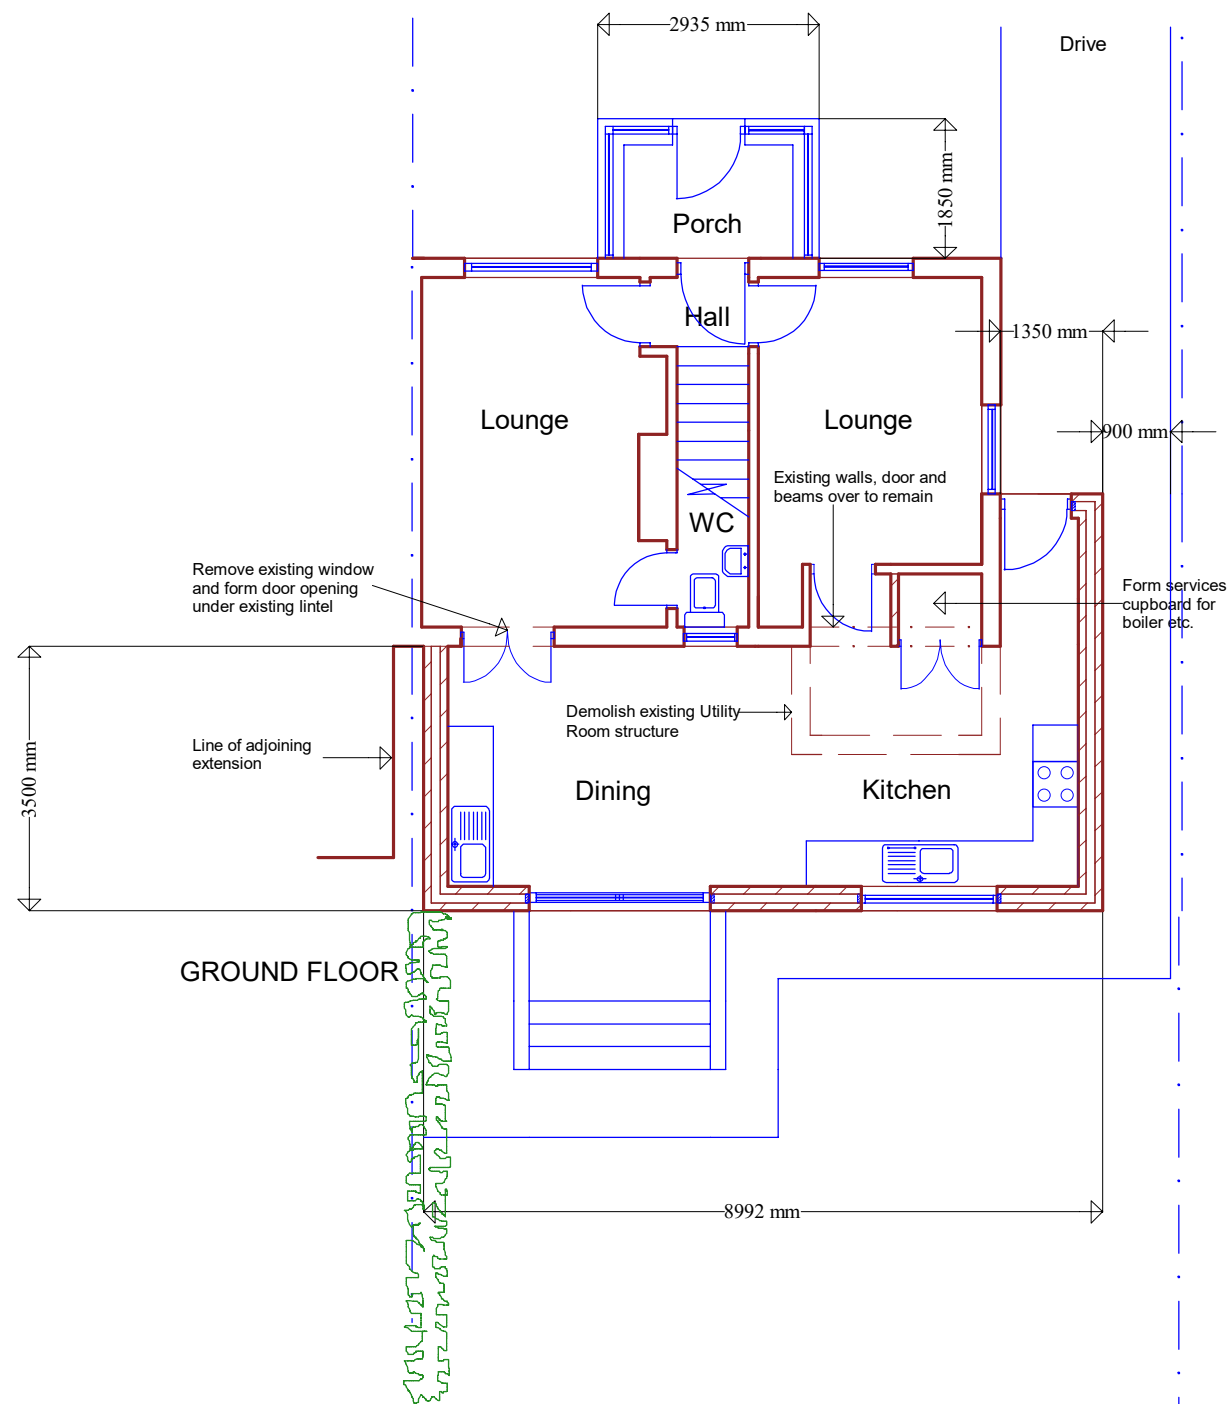

## PROPOSED EXTENSIONS

Plans as Proposed

5, Millfield Close, Huddersfield

1:100 @A3

Drawing 2E

April 2026

