

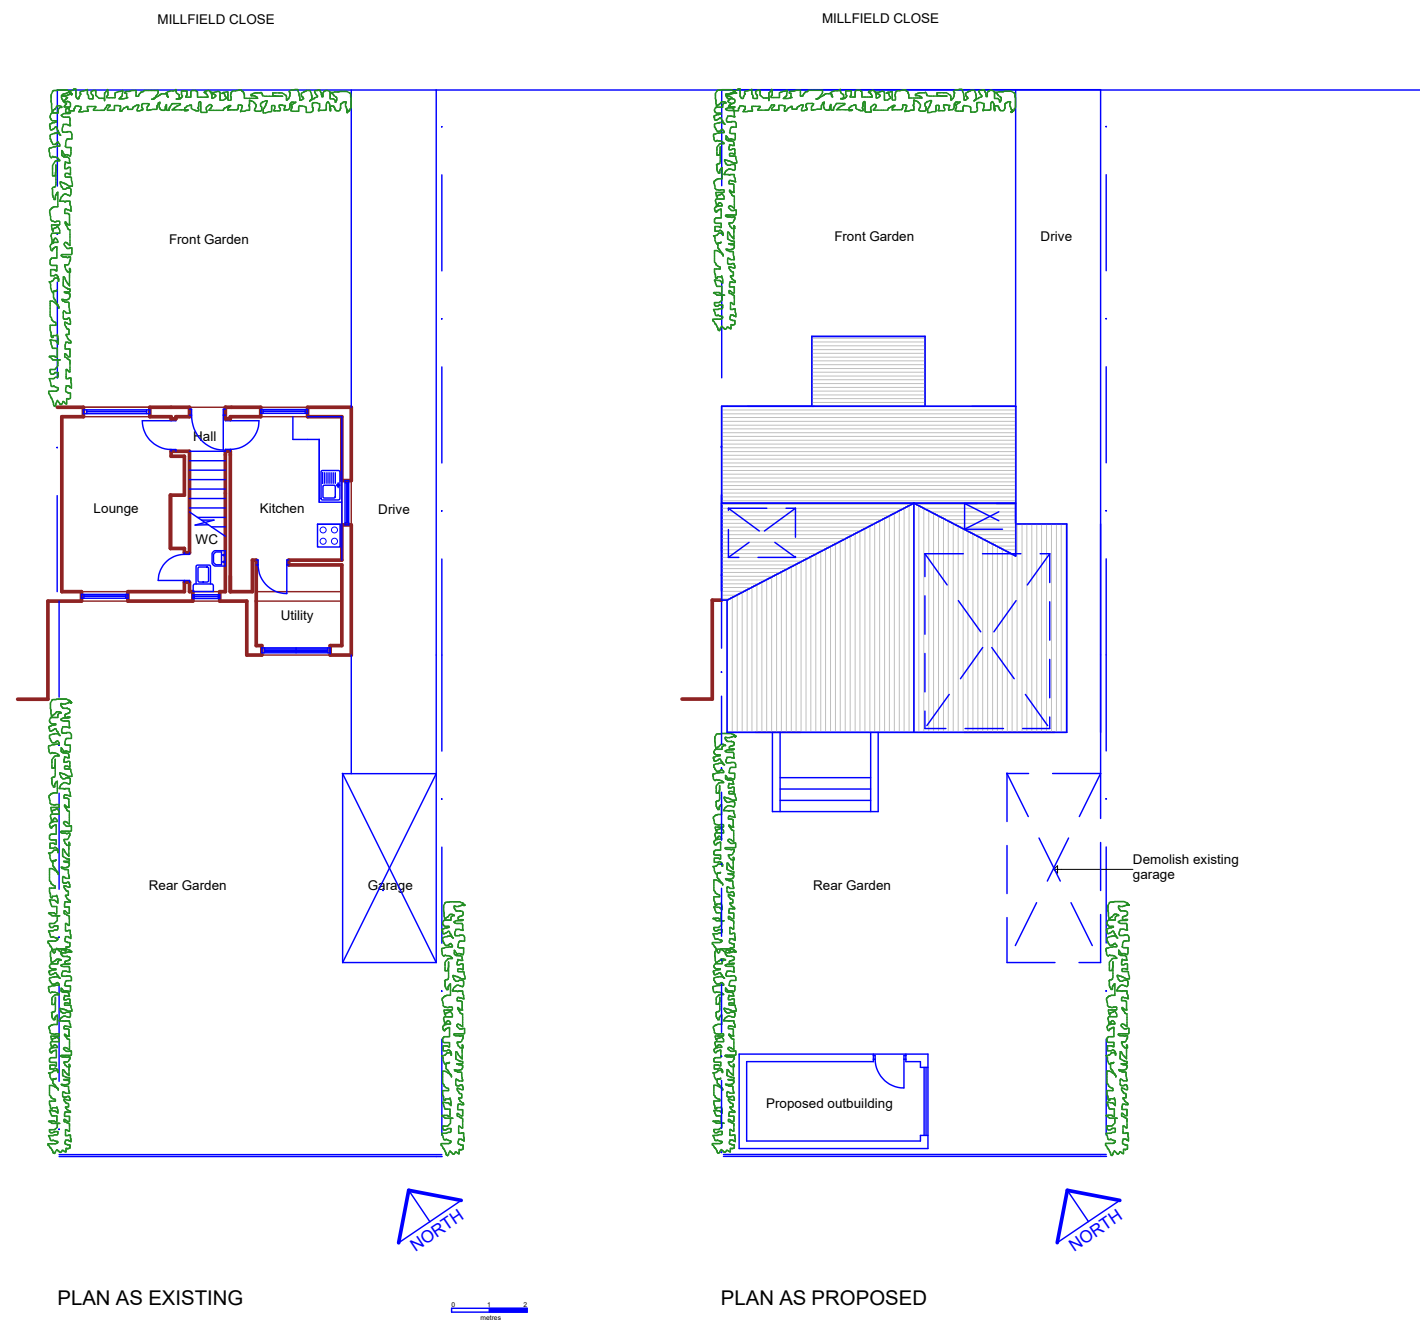



NORTH EAST ELEVATION

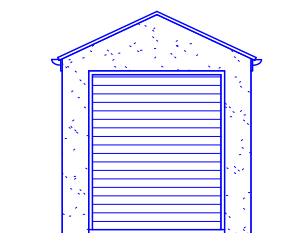


SOUTH EAST ELEVATION

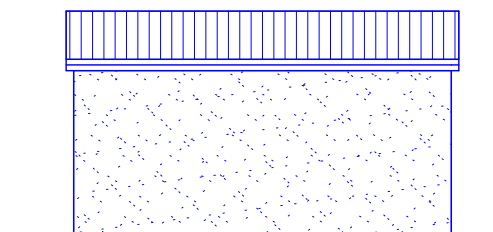

SOUTH WEST ELEVATION

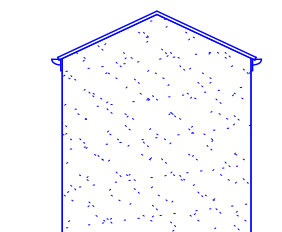

NORTH WEST ELEVATION

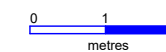

PROPOSED EXTENSIONS

Site Plans as Existing and Proposed with roof plan
and proposed outbuilding elevations

5, Millfield Close, Huddersfield

1:200 & 1:100 @A3 Drawing 4A April 2026