


Main Entrance

Existing

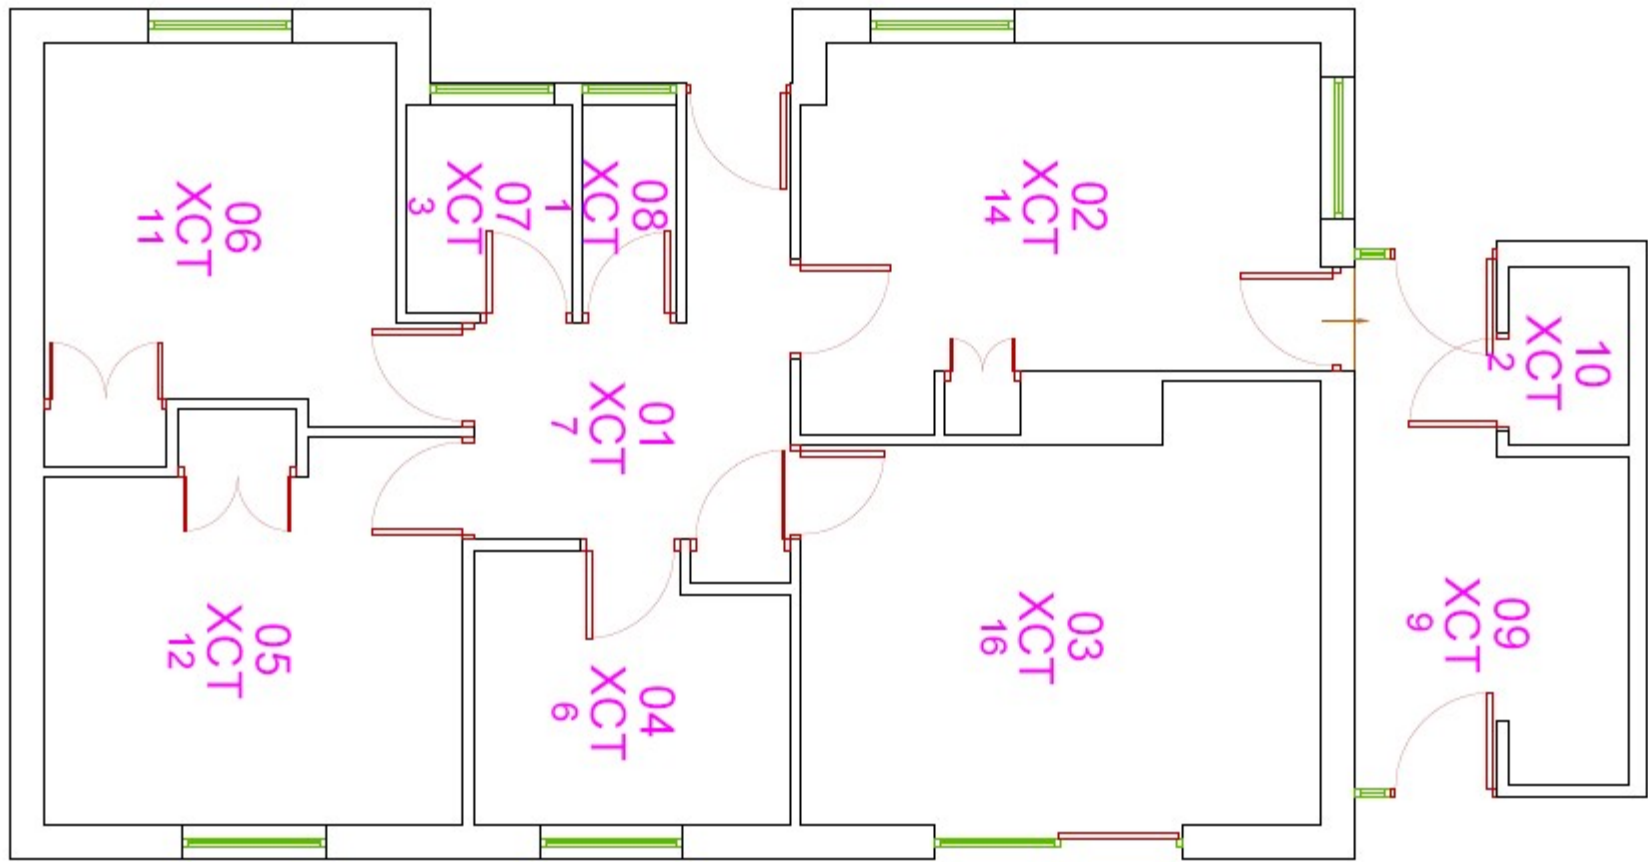

DIRECTORATE OF CHILDREN & YOUNG PEOPLE SERVICE

KIRKROYDS INFANT SCHOOL

GROUND FLOOR LAYOUT

A1	1:100	DATE	OCT 2010
-----------	-------	------	----------

21/36	001/01
-------	--------