


# Main Entrance

Proposed

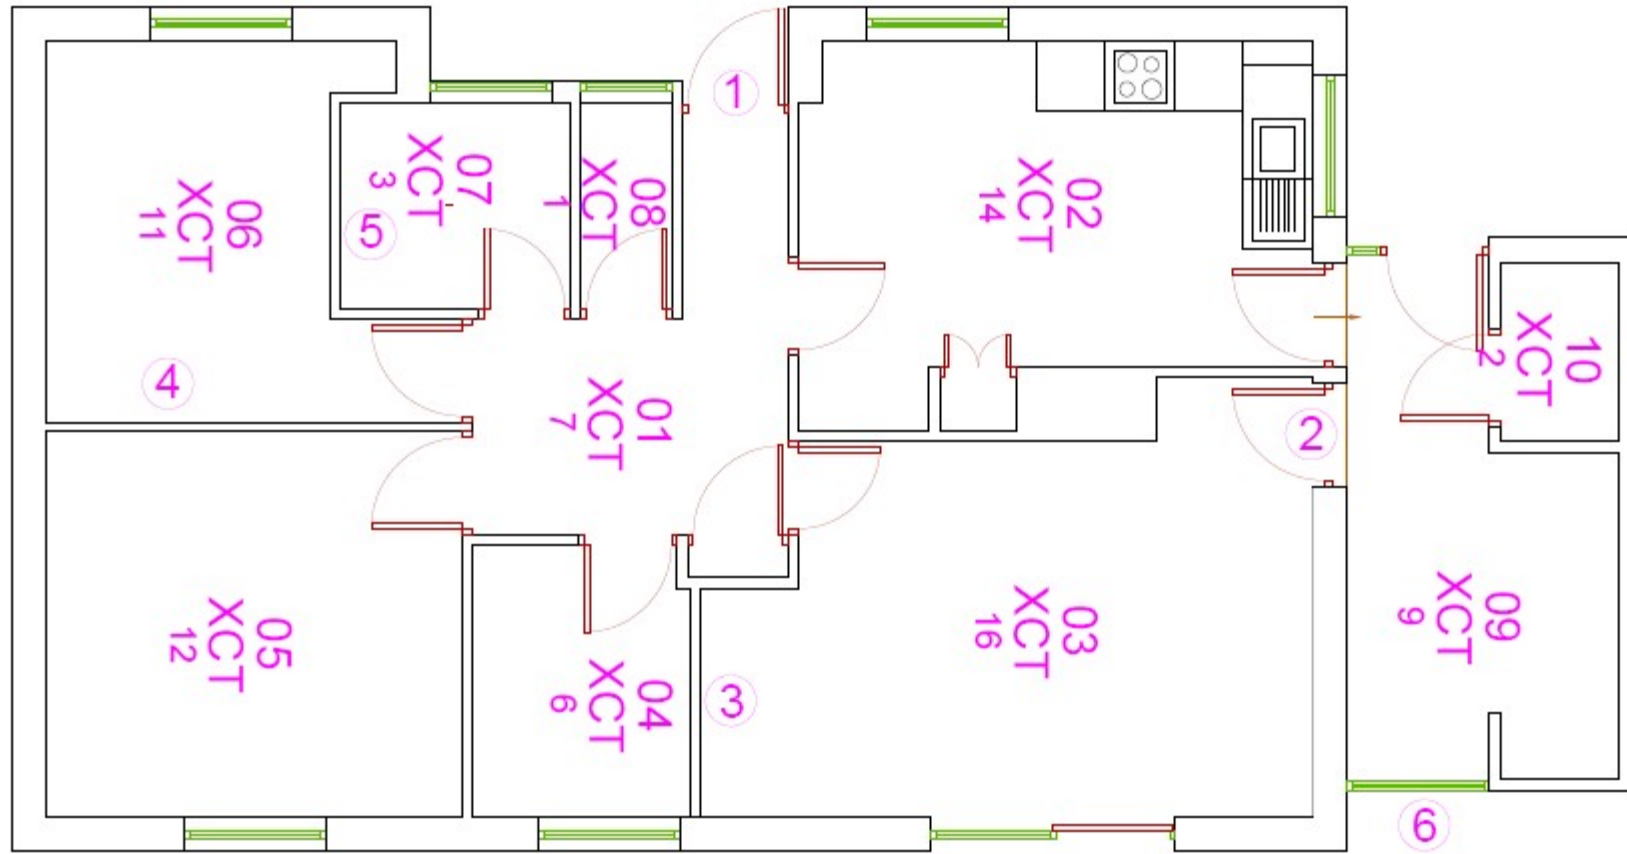

DIRECTORATE OF CHILDREN & YOUNG PEOPLE SERVICE

KIRKROYDS INFANT SCHOOL

GROUND FLOOR LAYOUT

A1	1:100	DATE	OCT 2010
----	-------	------	----------

PROJECT NO	001/01	REVISION	
------------	--------	----------	--

KIRKLEES COUNCIL