


Existing South (Rear) Elevation
Scale 1:100



Proposed South (Rear) Elevation - PV Array
Scale 1:100

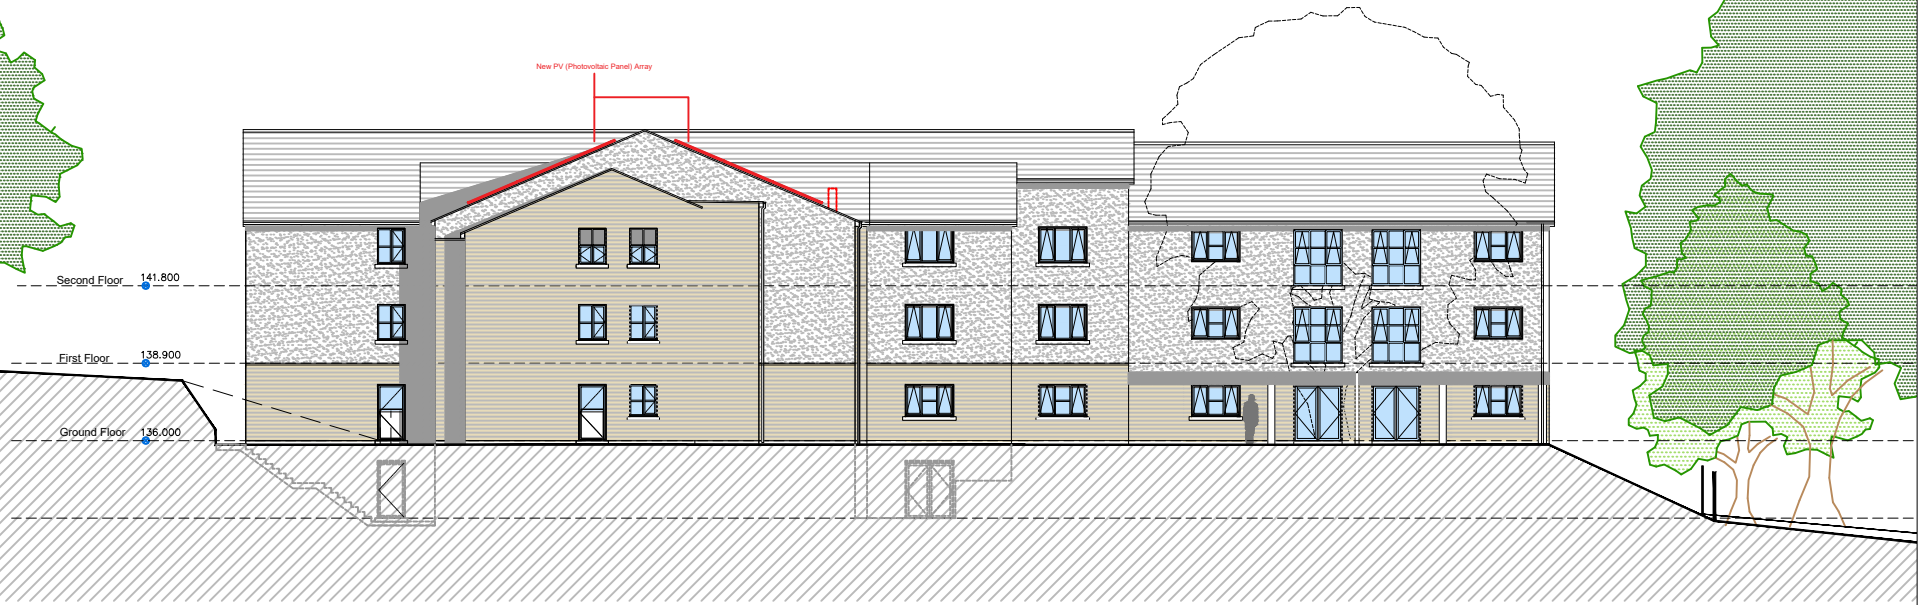

RA
Revival Architecture
Dream. Plan. Begin.
0151 702 6700
revivalarchitecture.co.uk

Project	Bunker Lane, Scissett
Client	TLC Care Group
Title	Existing and Proposed South (Rear) Elevations
Date	13.01.26
Drawn	RM
Check	DB
Scale(s)	1:100
Revision	P02
Status	Planning

Drawing Number

1414-RA-XX-XX-DR-A-0253

Do not scale from this drawing. Use figured dimensions only which are displayed in millimeters unless stated otherwise. The contractor is responsible to check all dimensions before work is put in hand. Any discrepancies within the drawing should be reported prior to commencement of works.
This drawing is copyright and remains the property of Revival Architecture Ltd. This drawing must only be used for the purpose for which it is supplied and its contents must not be reproduced for any purpose without written permission.