


Grid : OS National Grid.
Using the OS GPS Network and applying OSTN15 transformation and then removing the scale factor for true distances with a one-step transformation centred on S1.

Datum - OS Level Datum.
Using the OS GPS Network and applying OSGM15 National Geoid Model to obtain local area corrections.

Direction of North

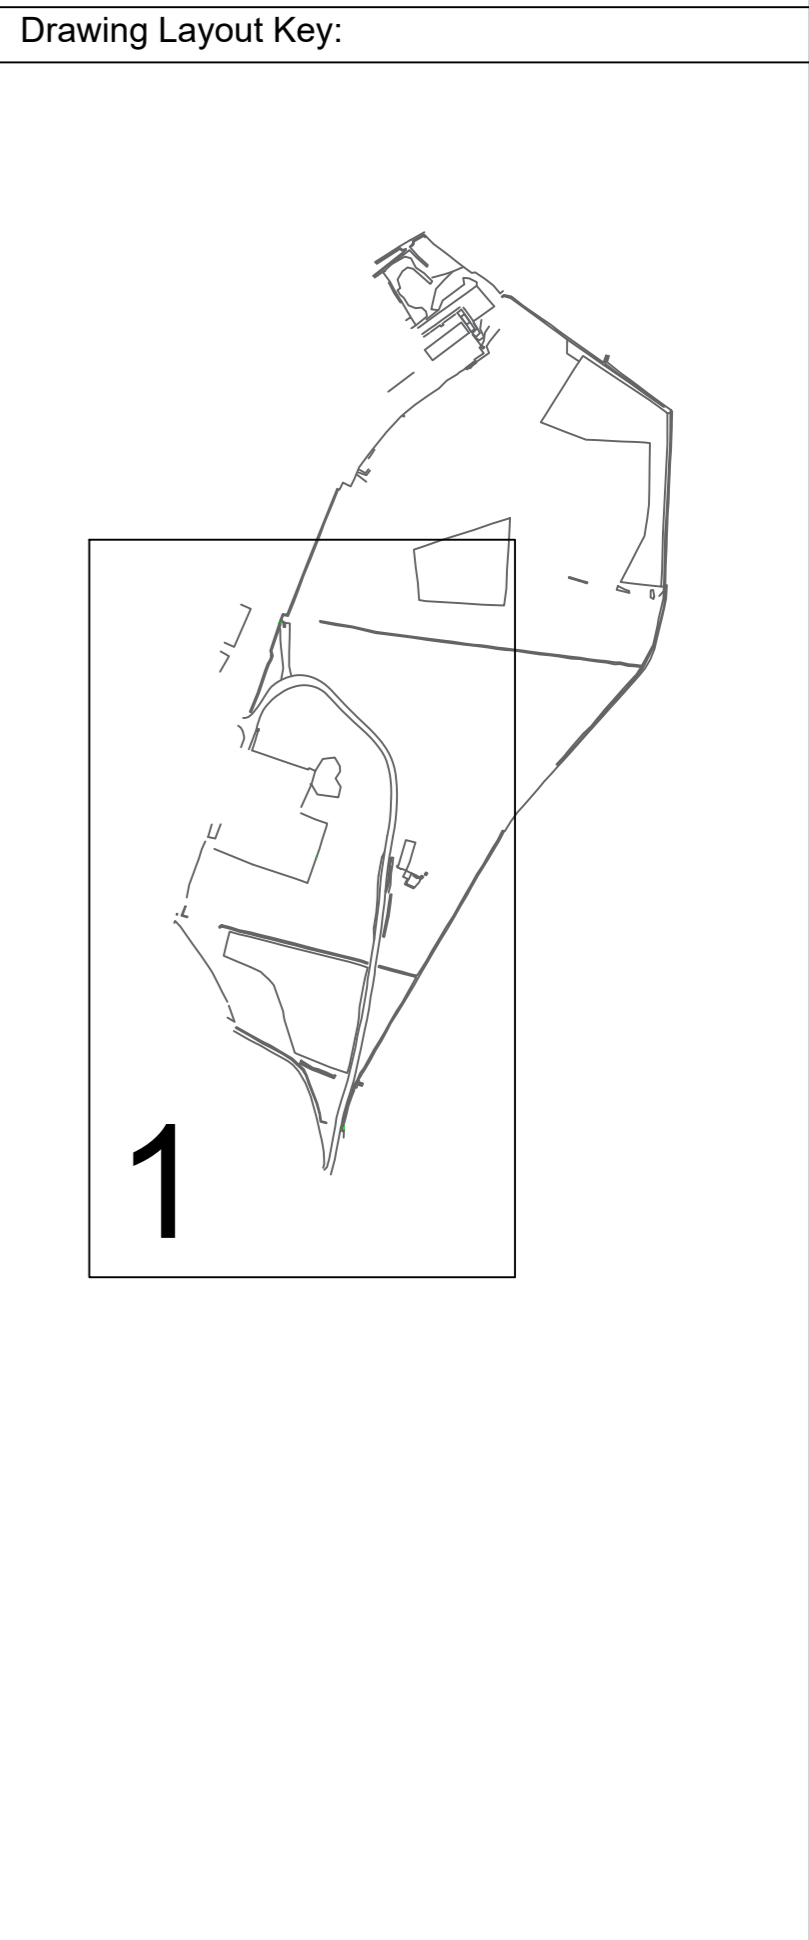

Key:

BIN	BIN	MANHOLE (RECTANGULAR)	MH
BOLLARD	BOL	MANHOLE (TRIANGULAR)	MH
BUS STOP	BUS	MARKER POST	MKR
CABLE TV COVER	CATV	GULLY	RG/GULLY
CABLE TV SUPPLY	CTV	RODDING EYE	RE
COLUMN	COL	SIGN POST	SIGN
EARTHING POINT	ER	TELECOM COVER	TEL
ELECTRICITY COVER	ELEC	TELEGRAPH POLE	TEL
ELECTRICITY POLE	EP	THRESHOLD LEVEL	THL
FIRE HYDRANT	FH	TRAFFIC LIGHT	TL
GAS VALVE	GV	TRIAL PIT	PIT
GATE		WASH OUT	WO
INSPECTION COVER (CIRCULAR)	IC	WATER METER	WM
INSPECTION COVER	IC	WATER STOP COCK	SC
KERB OUTLET	KO	WATER STOP VALVE	SV
LAMP POST	LP	TEL: TELECOMS COVER	
MANHOLE (CIRCULAR)	MH	TOW: TOP OF WALL LEVEL	
		TOF: TOP OF FENCE LEVEL	
		TOH: TOP OF HEDGE LEVEL	
		THL: THRESHOLD LEVEL	
		PAR: PARAPET LEVEL	
		EAVES: EAVES LEVEL	
		RIDGE: RIDGE LEVEL	
		Overhead Cables	
		Top of Bank	
		Bottom of Bank	

Station Listing

Station	Easting	Northing	Level
S1	405642.170	411504.349	254.521
S2	405655.675	411577.428	254.133
S3	405655.892	411620.682	252.648
G1	405811.868	411889.326	268.909
G2	405826.051	411800.196	276.075

Rev	Description	Date	By

Kirklees Council

Woods Mount
Marsden, HD7 6LB

2D Topographical Survey

SILKSTONE SURVEYS
A PHENNA GROUP COMPANY

Land & Measured Building Surveyors
7, Hall Annex, Thorncliffe Park, Chapeltown, Sheffield, S35 2PH
mail@silkstoneenvironmental.co.uk
Tel: 0114 2573487 www.silkstoneenvironmental.co.uk

Project No.	24143	Dwg No.	24143_2DT	Sheet No.	001	Issue	0
Surveyed:	SA, SB	Drawn:	SA	Checked:	MS		
Date:	26/06/2024	Scale:	1:500	Sheet Size:	A1		

The copyright of this plan and its contents are the sole property of Silkstone Environmental Ltd and must not be copied or shown to third parties without prior consent of the Company or its clients. Crown Copyright. All rights reserved. Licence Number 100038464